




GROUND FLOOR PLAN AS PROPOSED (SCALE 1:50 @ A1)

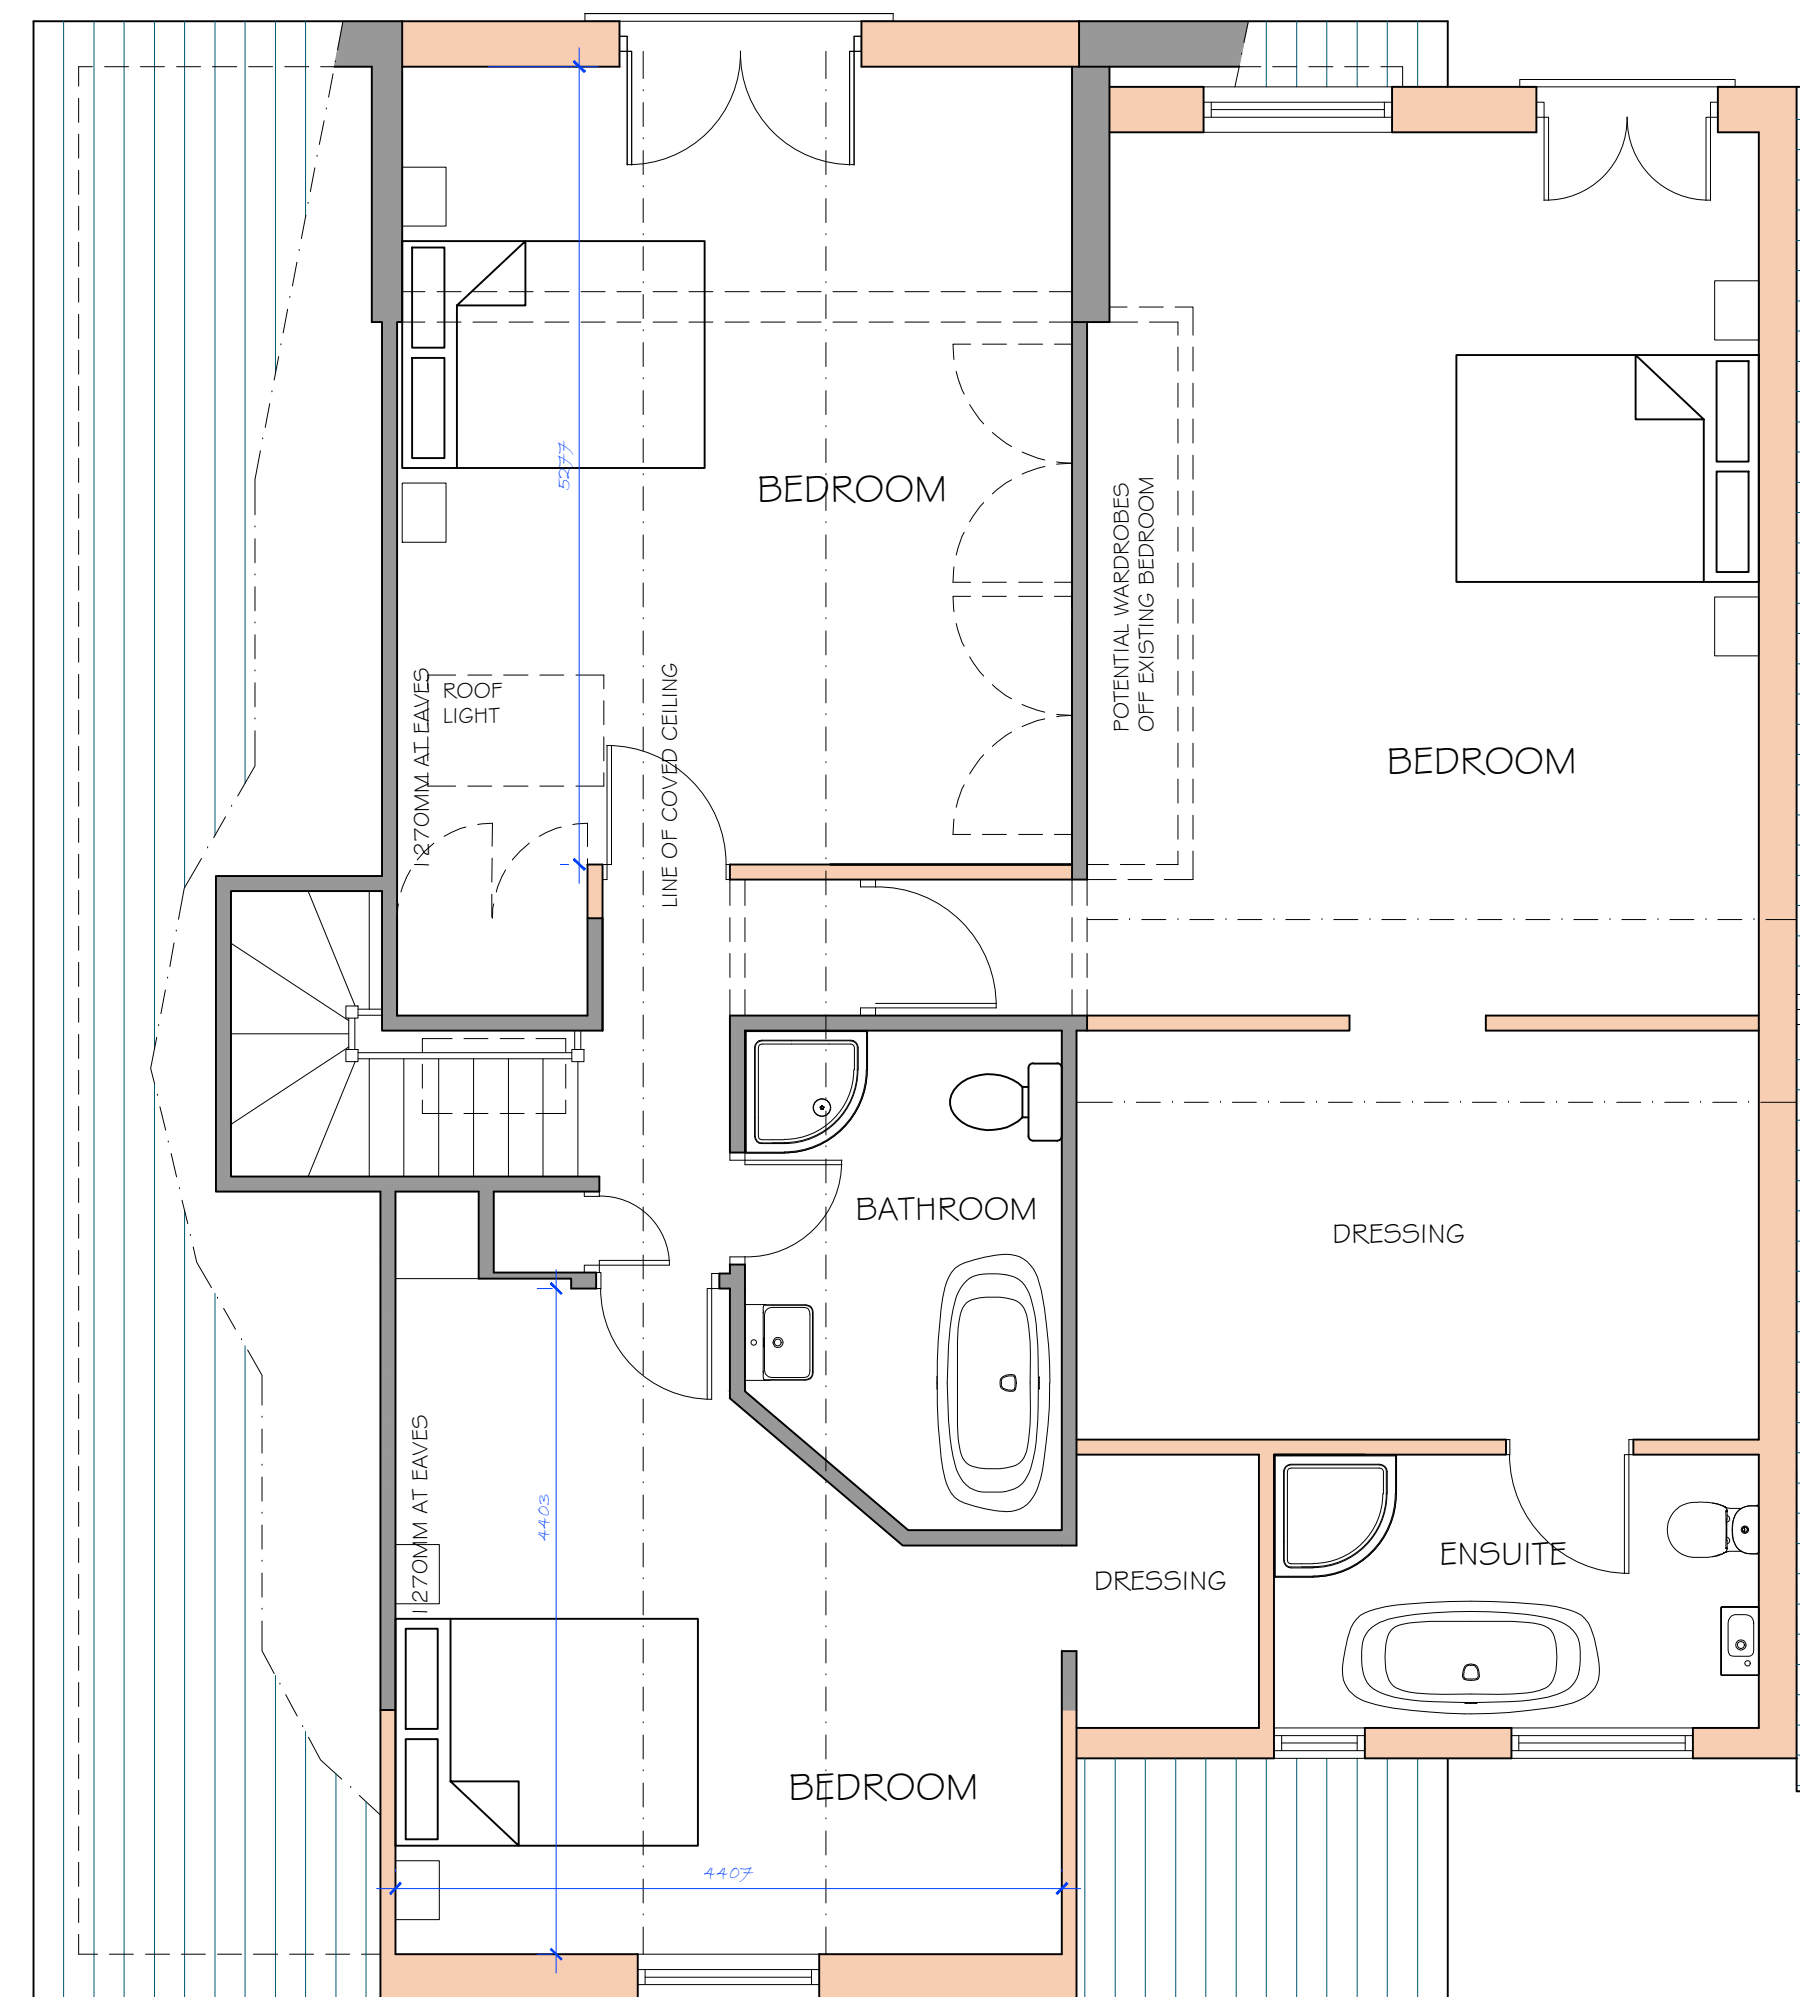


FIRST FLOOR PLAN AS PROPOSED (SCALE 1:50 @ A1)

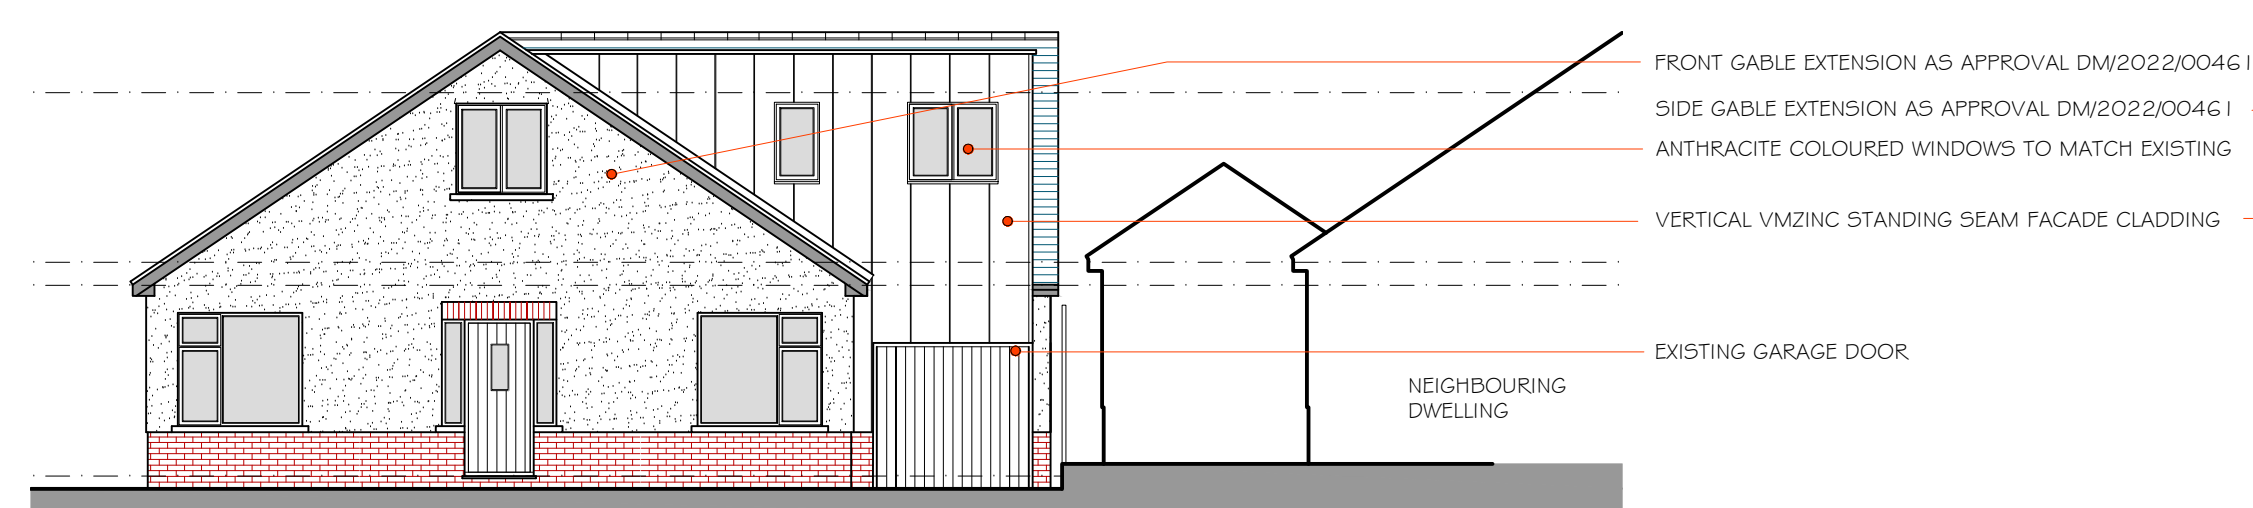

FRONT ELEVATION AS PROPOSED (SCALE 1:100 @ A1)

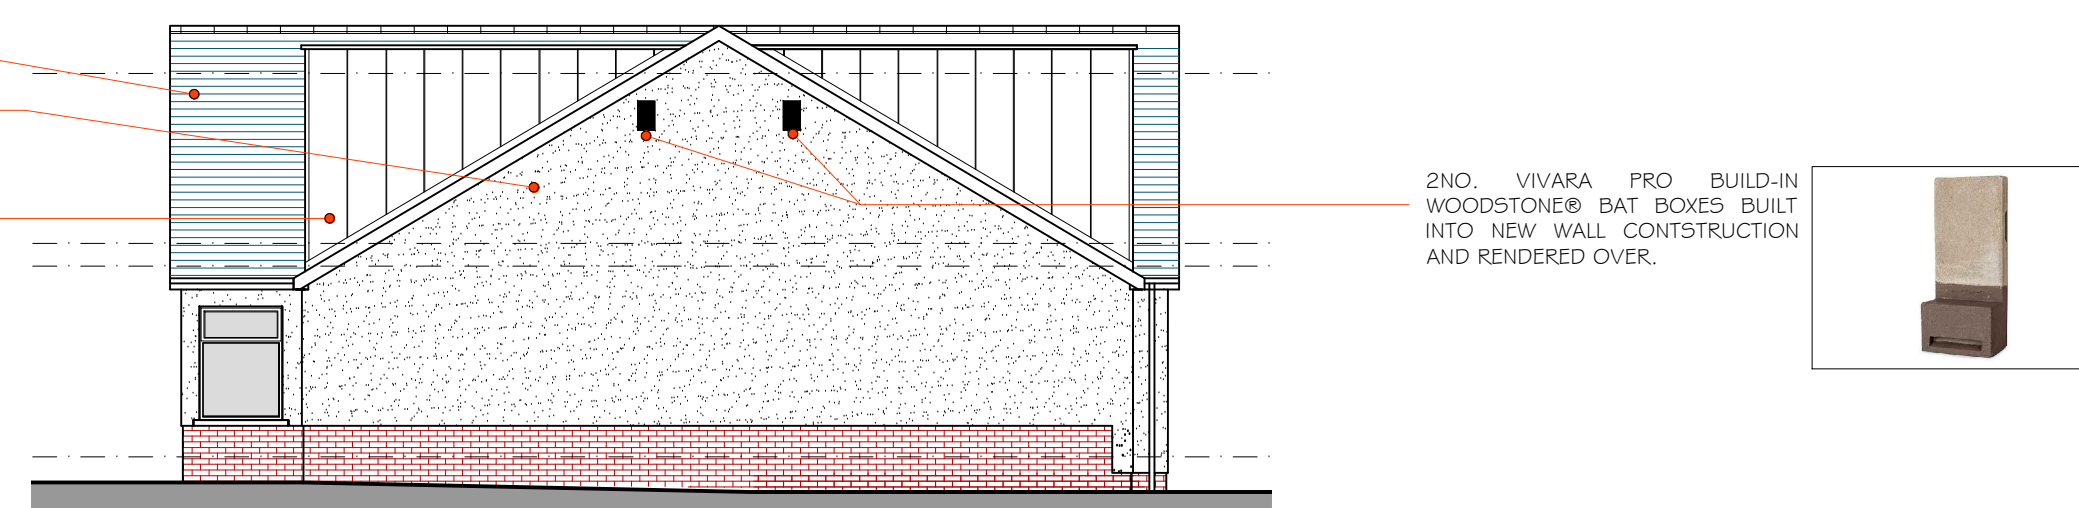

SIDE ELEVATION AS PROPOSED (SCALE 1:100 @ A1)

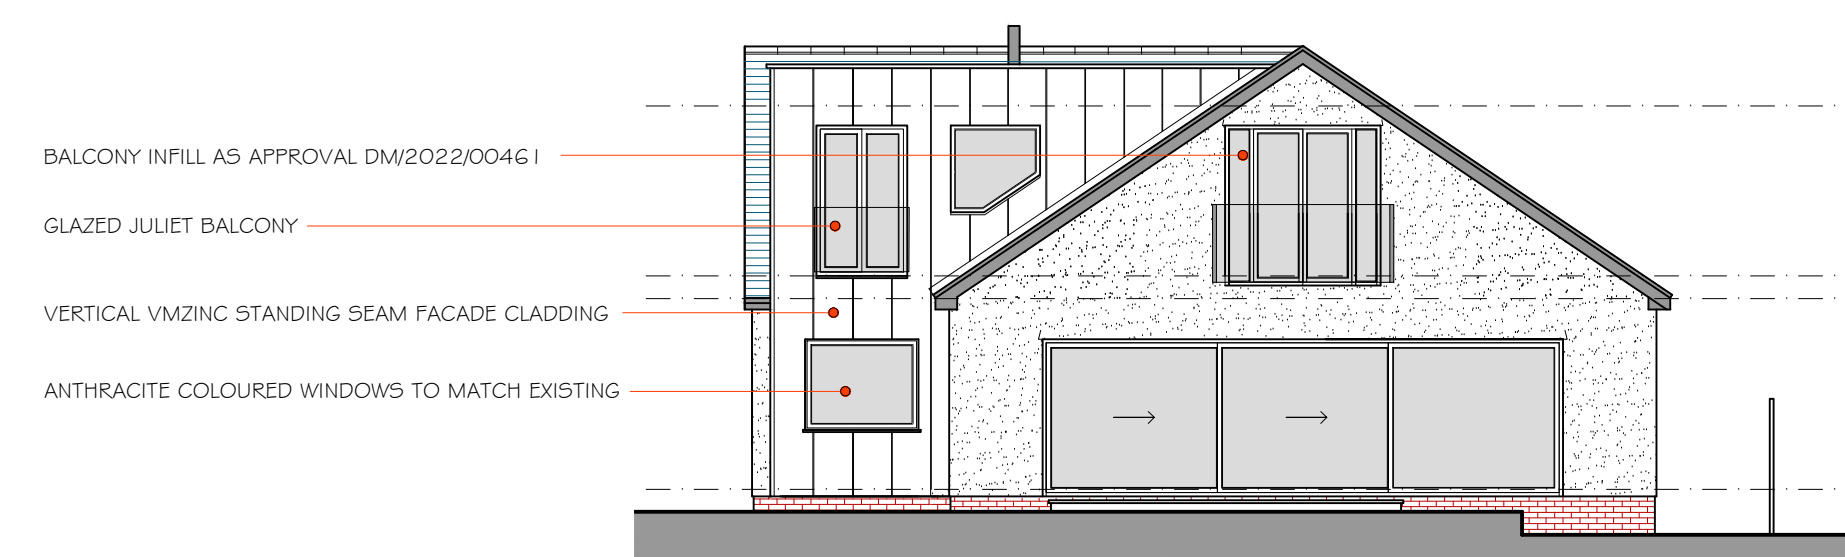

REAR ELEVATION AS PROPOSED (SCALE 1:100 @ A1)

This drawing must not be scaled, figured dimensions, levels etc. only are to be used.  
Any inaccuracies etc. must be notified to the architect.  
Detail drawings and larger scale drawings take precedence over smaller scale drawings.  
All survey drawings are a record only, a report on the structural integrity of the property shall not be deemed to have been included in such surveys.

This drawing is copyright.

| Revision     | Description                  | Drawn/Checked by |
|--------------|------------------------------|------------------|
| A - 20.11.23 | AMENDMENTS FOLLOWING PRE-APP | BAB              |
| B - 21.11.23 | ECOLOGY ENHANCEMENTS ADDED   | BAB              |

150 HEREFORD ROAD  
MONMOUTH  
MONMOUTHSHIRE

Drawing No.  
**2055 - 30.B**

Title  
**DESIGN PROPOSALS  
INDICATIVE PLANS &  
SKETCH PERSPECTIVES**

| Scale          | Date    | Drawn/Checked by |
|----------------|---------|------------------|
| As shown at A1 | SEPT 23 | BAB              |

**Morgan & Horowskyj Architects LLP**  
The School Room, Castle Street, Abergavenny, Monmouthshire, NP7 5EE  
Tel 01873 85246/855273 Email reception@morganhorowskyj.co.uk www.morganhorowskyj.co.uk