



PROPOSED ADDITIONS & ALTERATIONS
AT
OLD RECTORY, MEDSTEAD
FOR
MR & MRS TAYLOR




SOUTH EAST ELEVATION
(SCALE 1:100)




SOUTH WEST ELEVATION
(SCALE 1:100)




NORTH EAST ELEVATION
(SCALE 1:100)

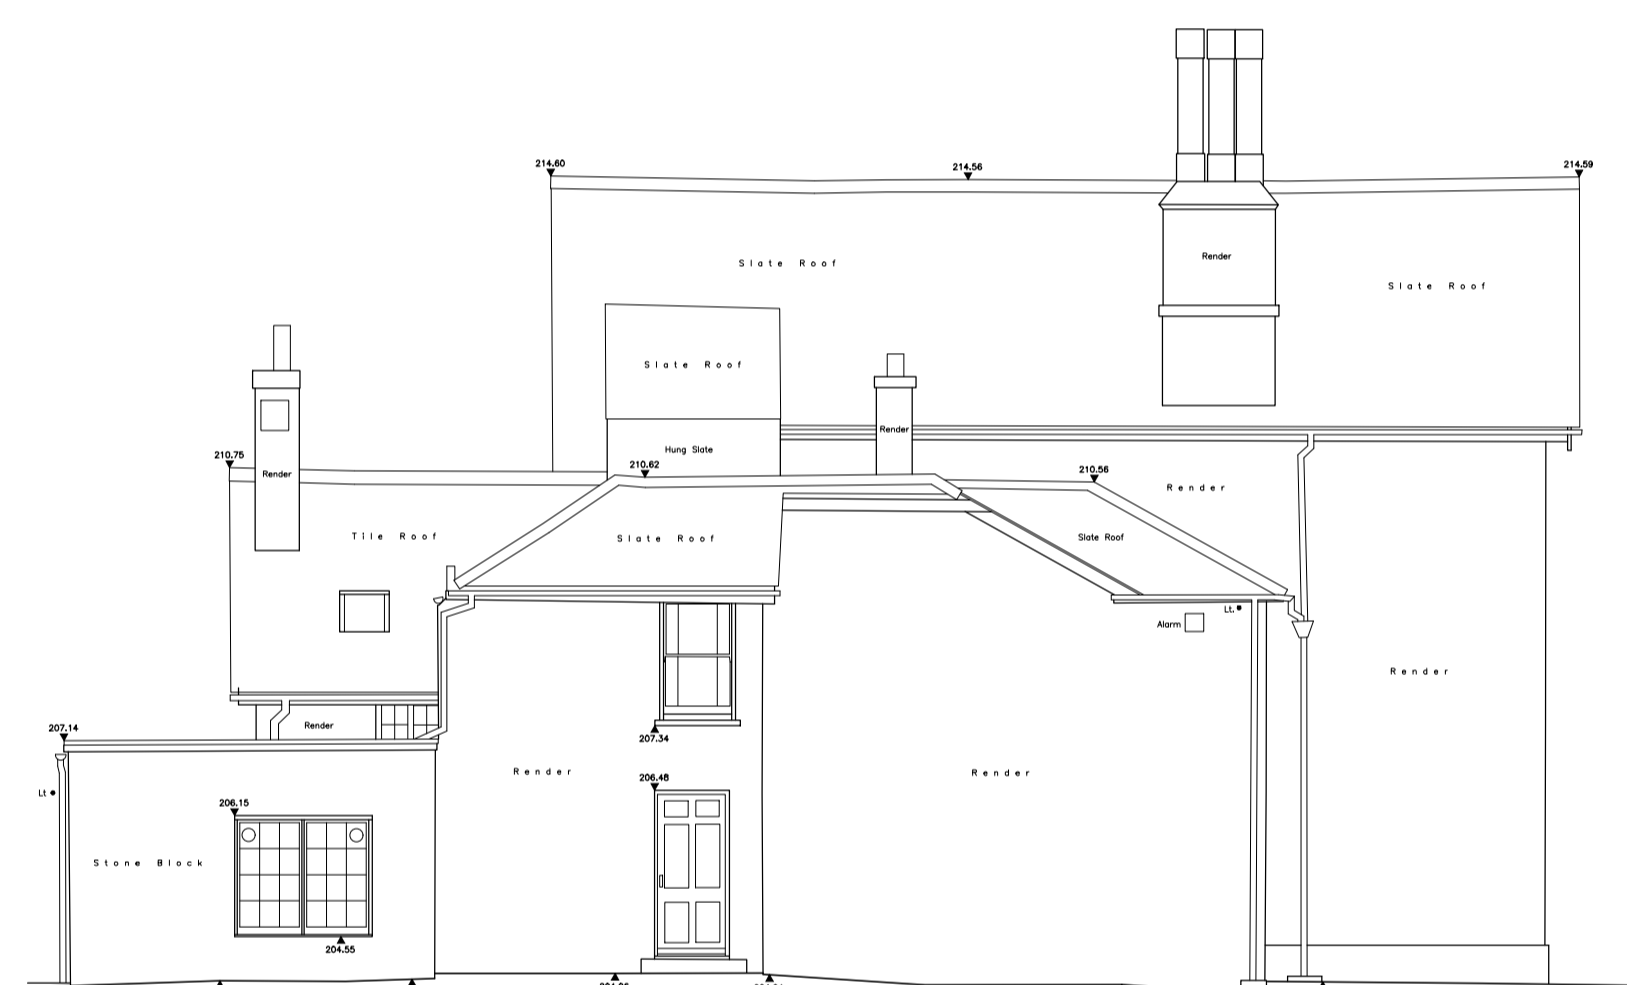

NORTH WEST ELEVATION
(SCALE 1:100)

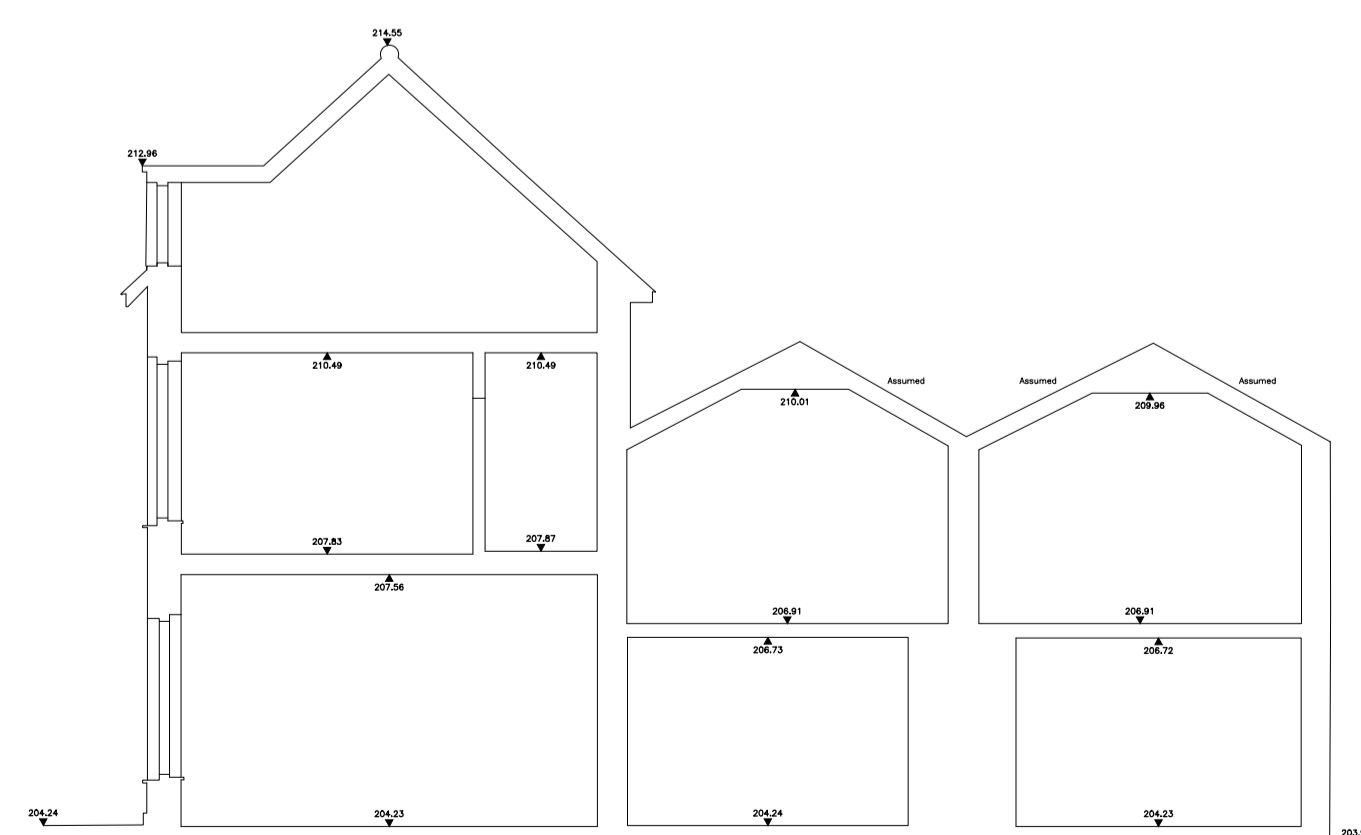

SECTION B-B
(SCALE 1:100)

 

PLANNING

REV	DATE	DETAILS
P1	Nov 23	Planning Application

EXISTING ELEVATIONS & SECTION
DRAWING NO. ITA124_P01_11
SEPT 2023
SCALE 1:100 @ A1