

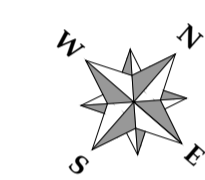
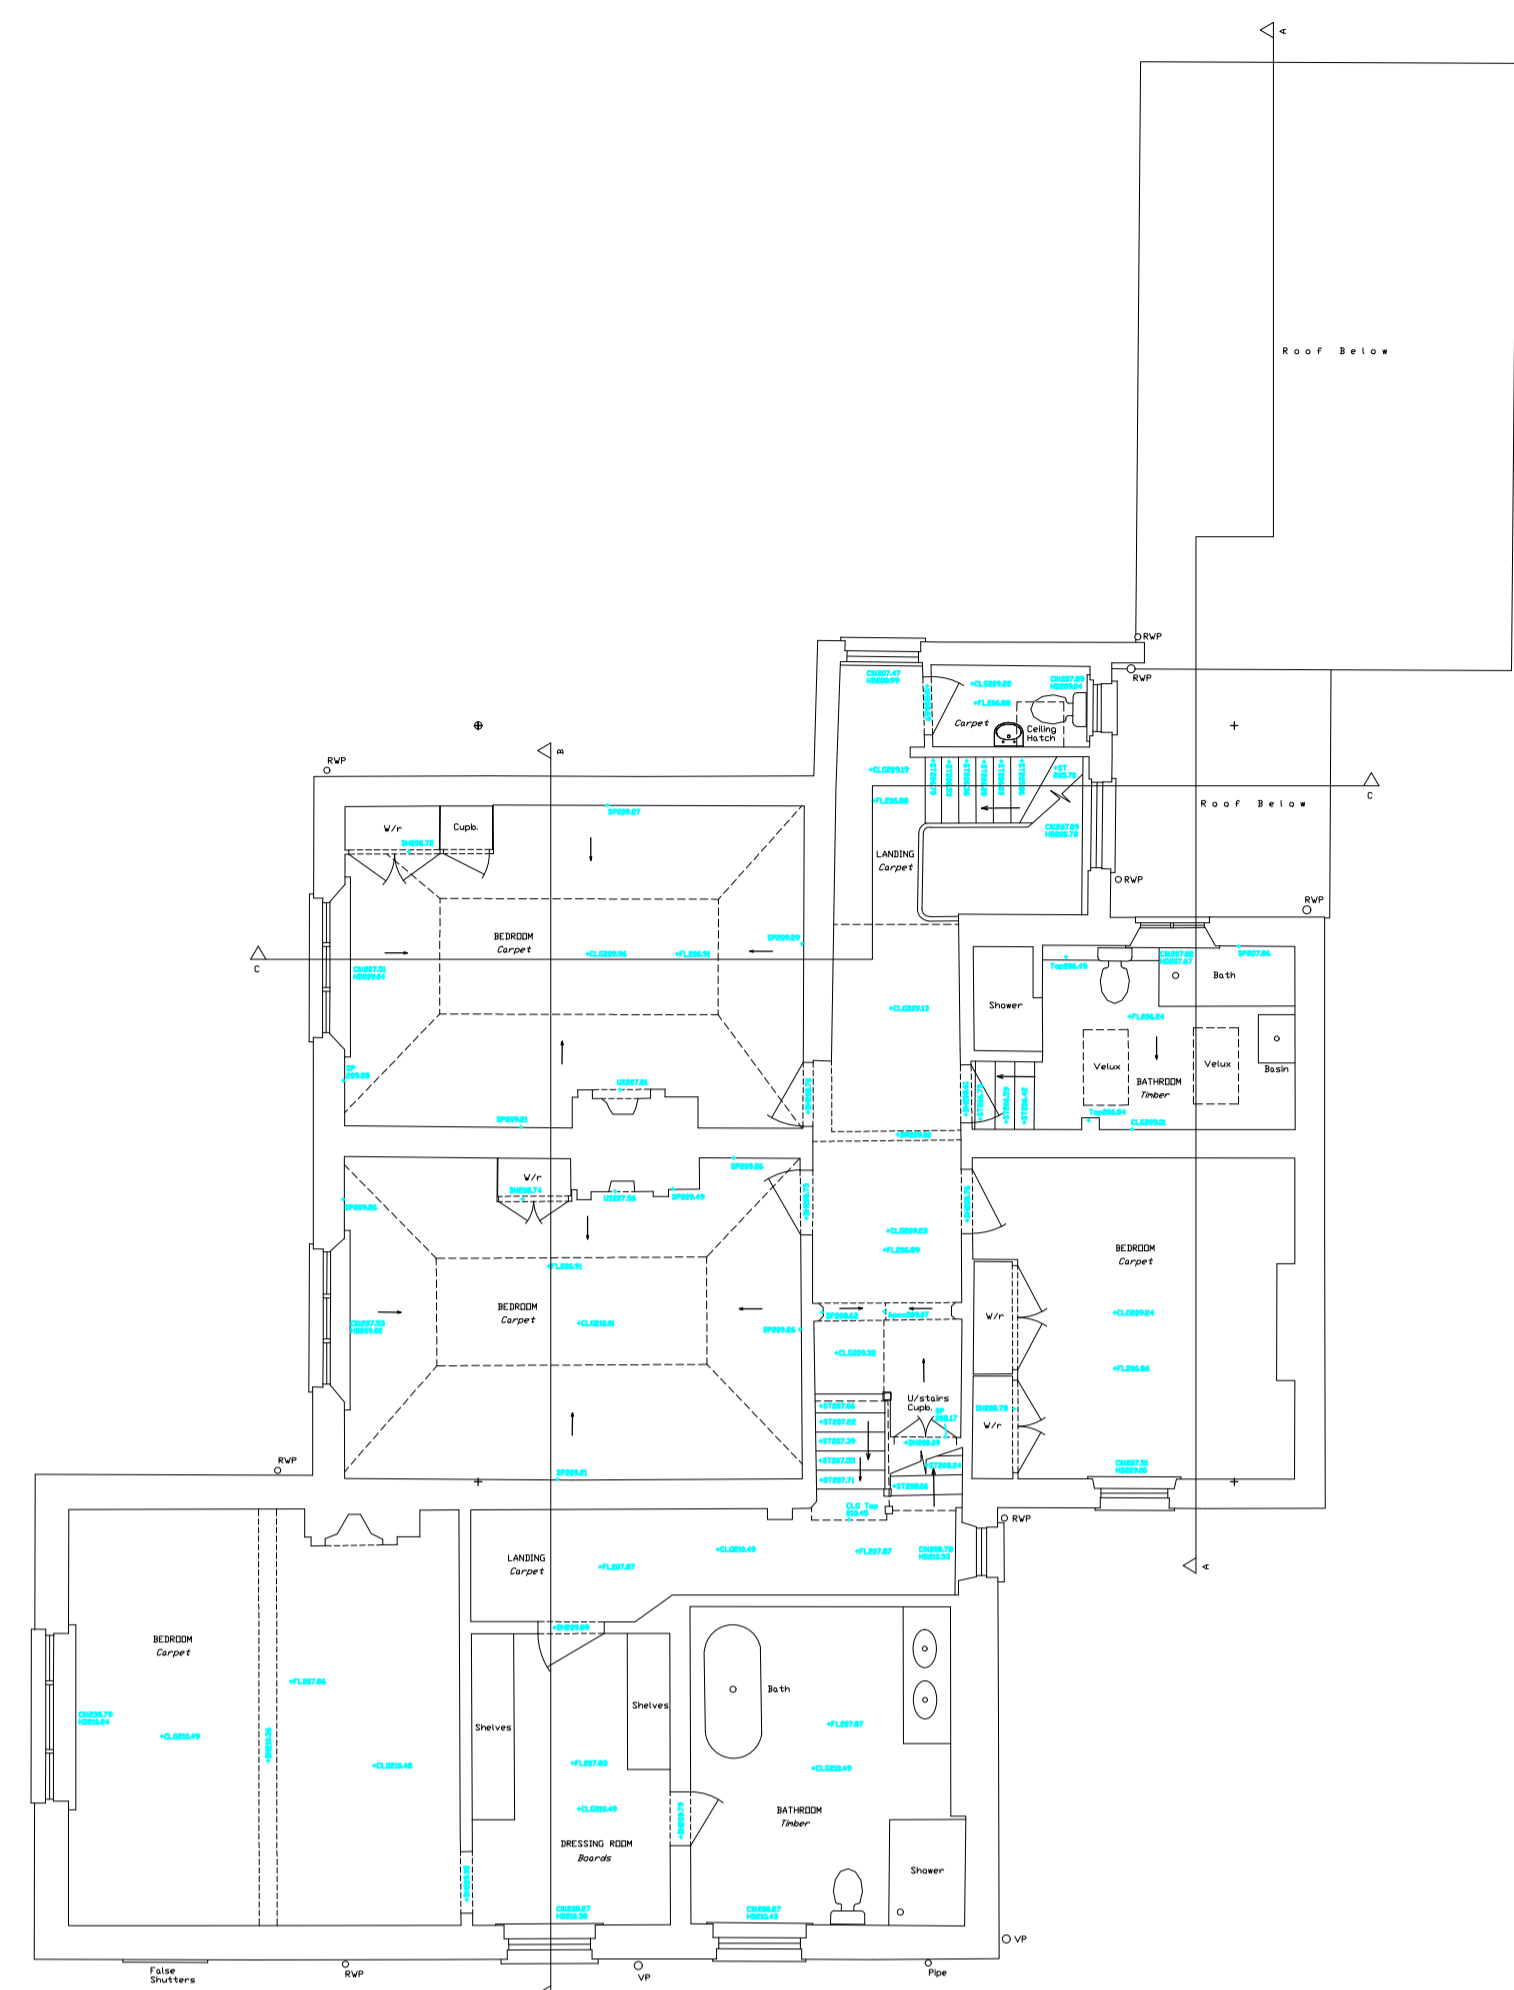


INGHAM THOMAS ARCHITECTS


PROPOSED ADDITIONS & ALTERATIONS
AT
THE OLD RECTORY, MEDSTEAD
FOR
MR & MRS TAYLOR

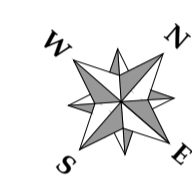


FIRST FLOOR
PLAN
(SCALE 1:100)

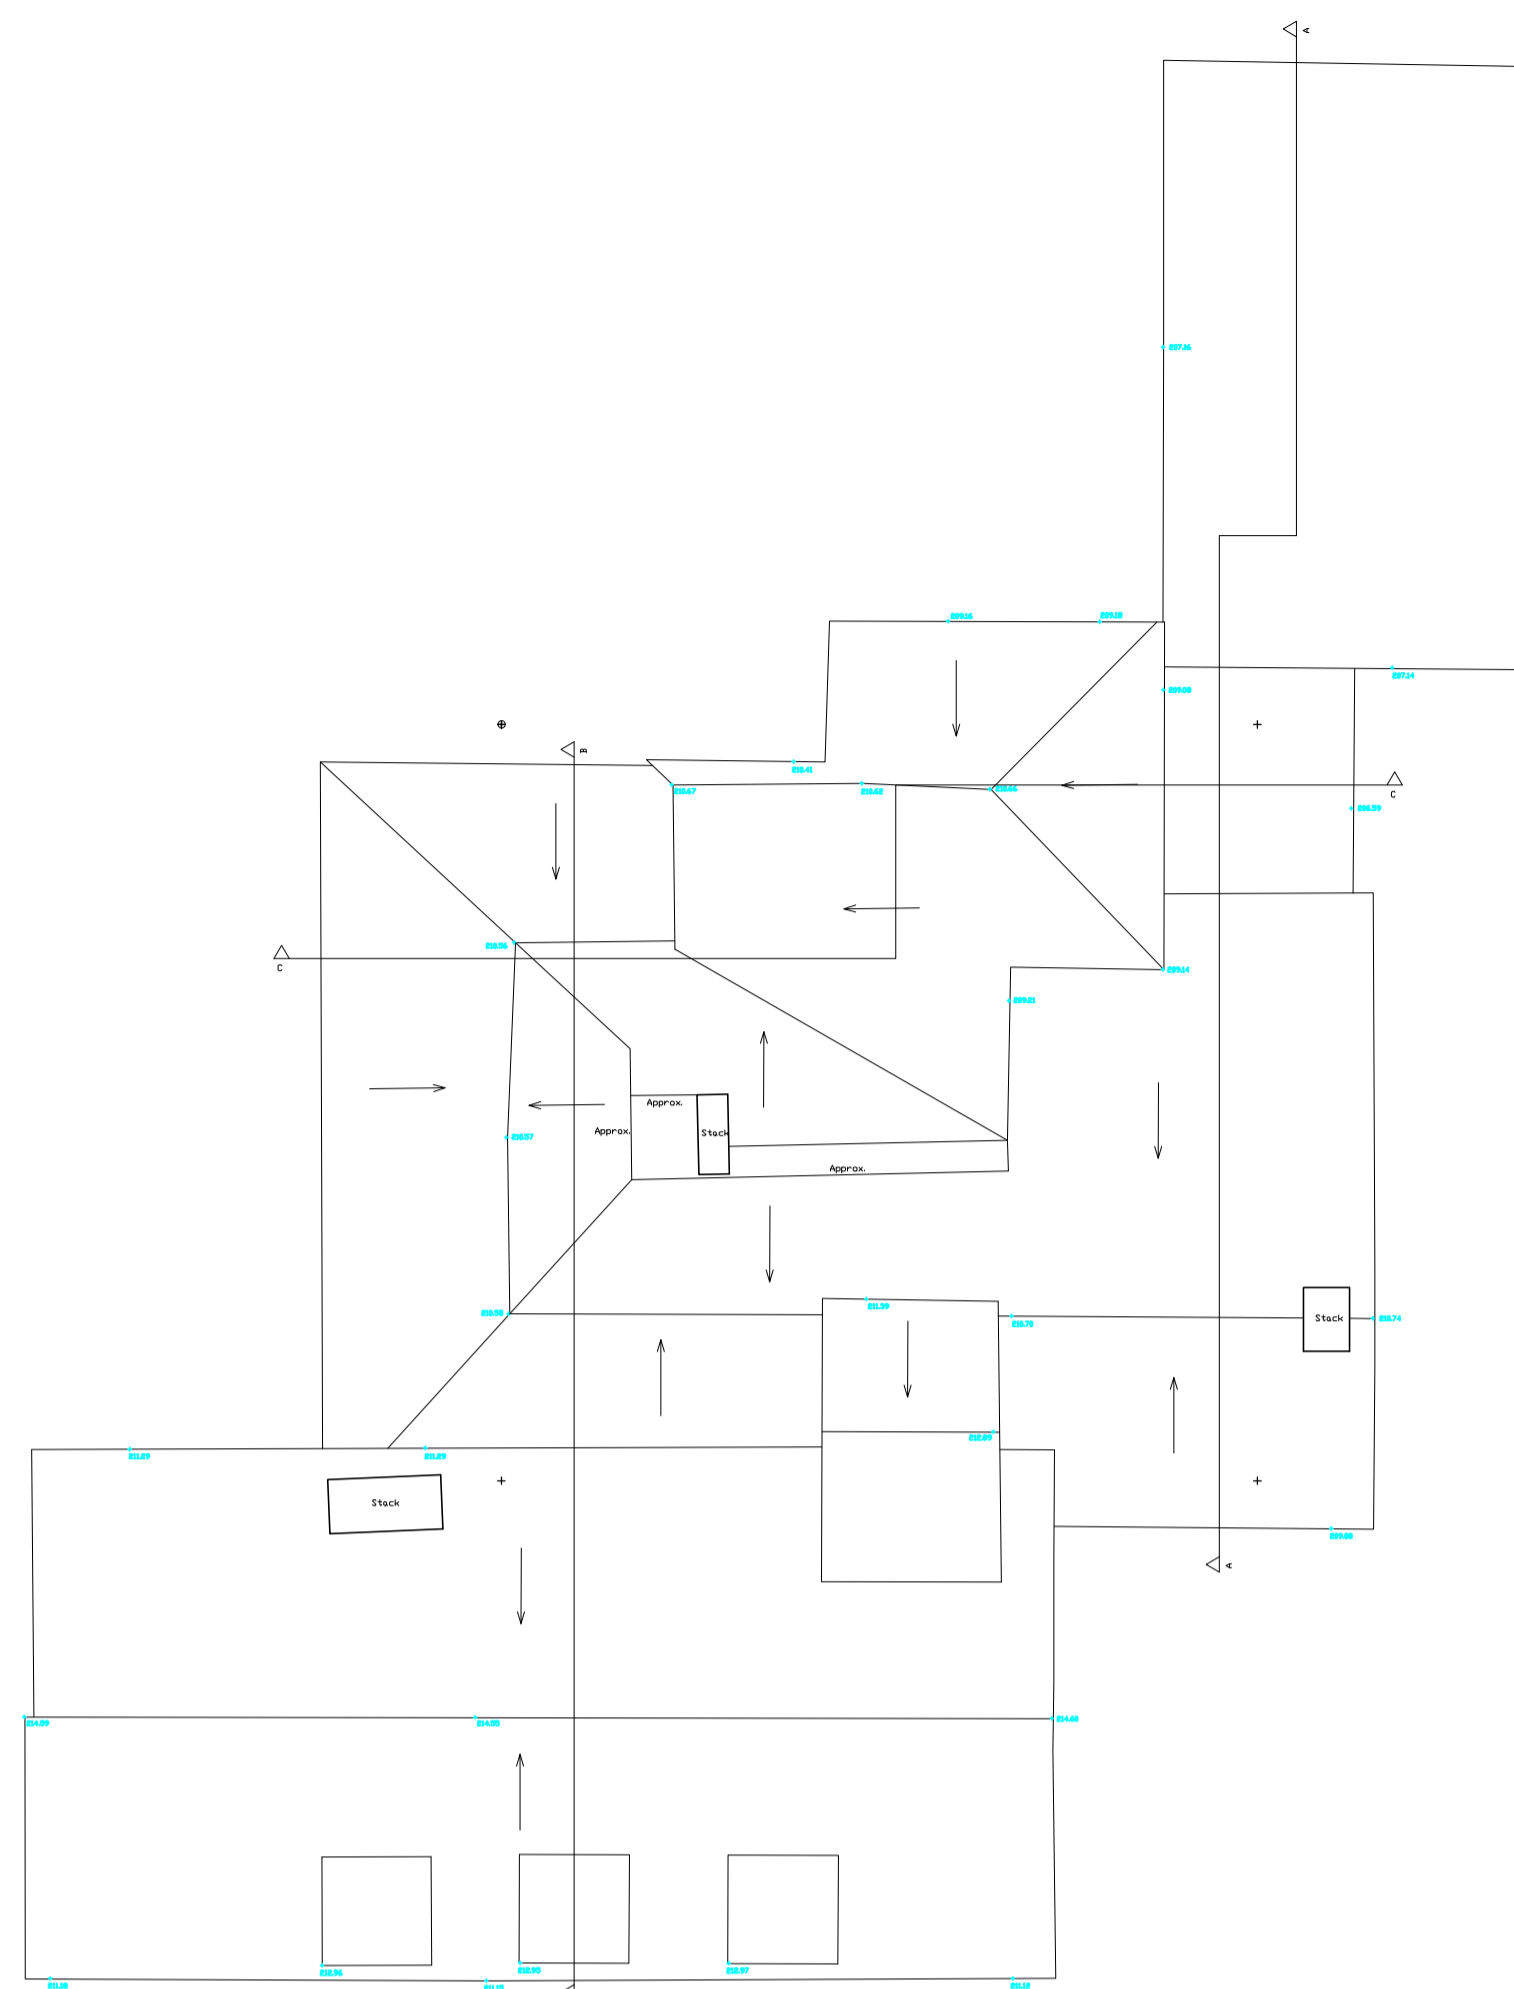



ROOF PLAN
(SCALE 1:100)

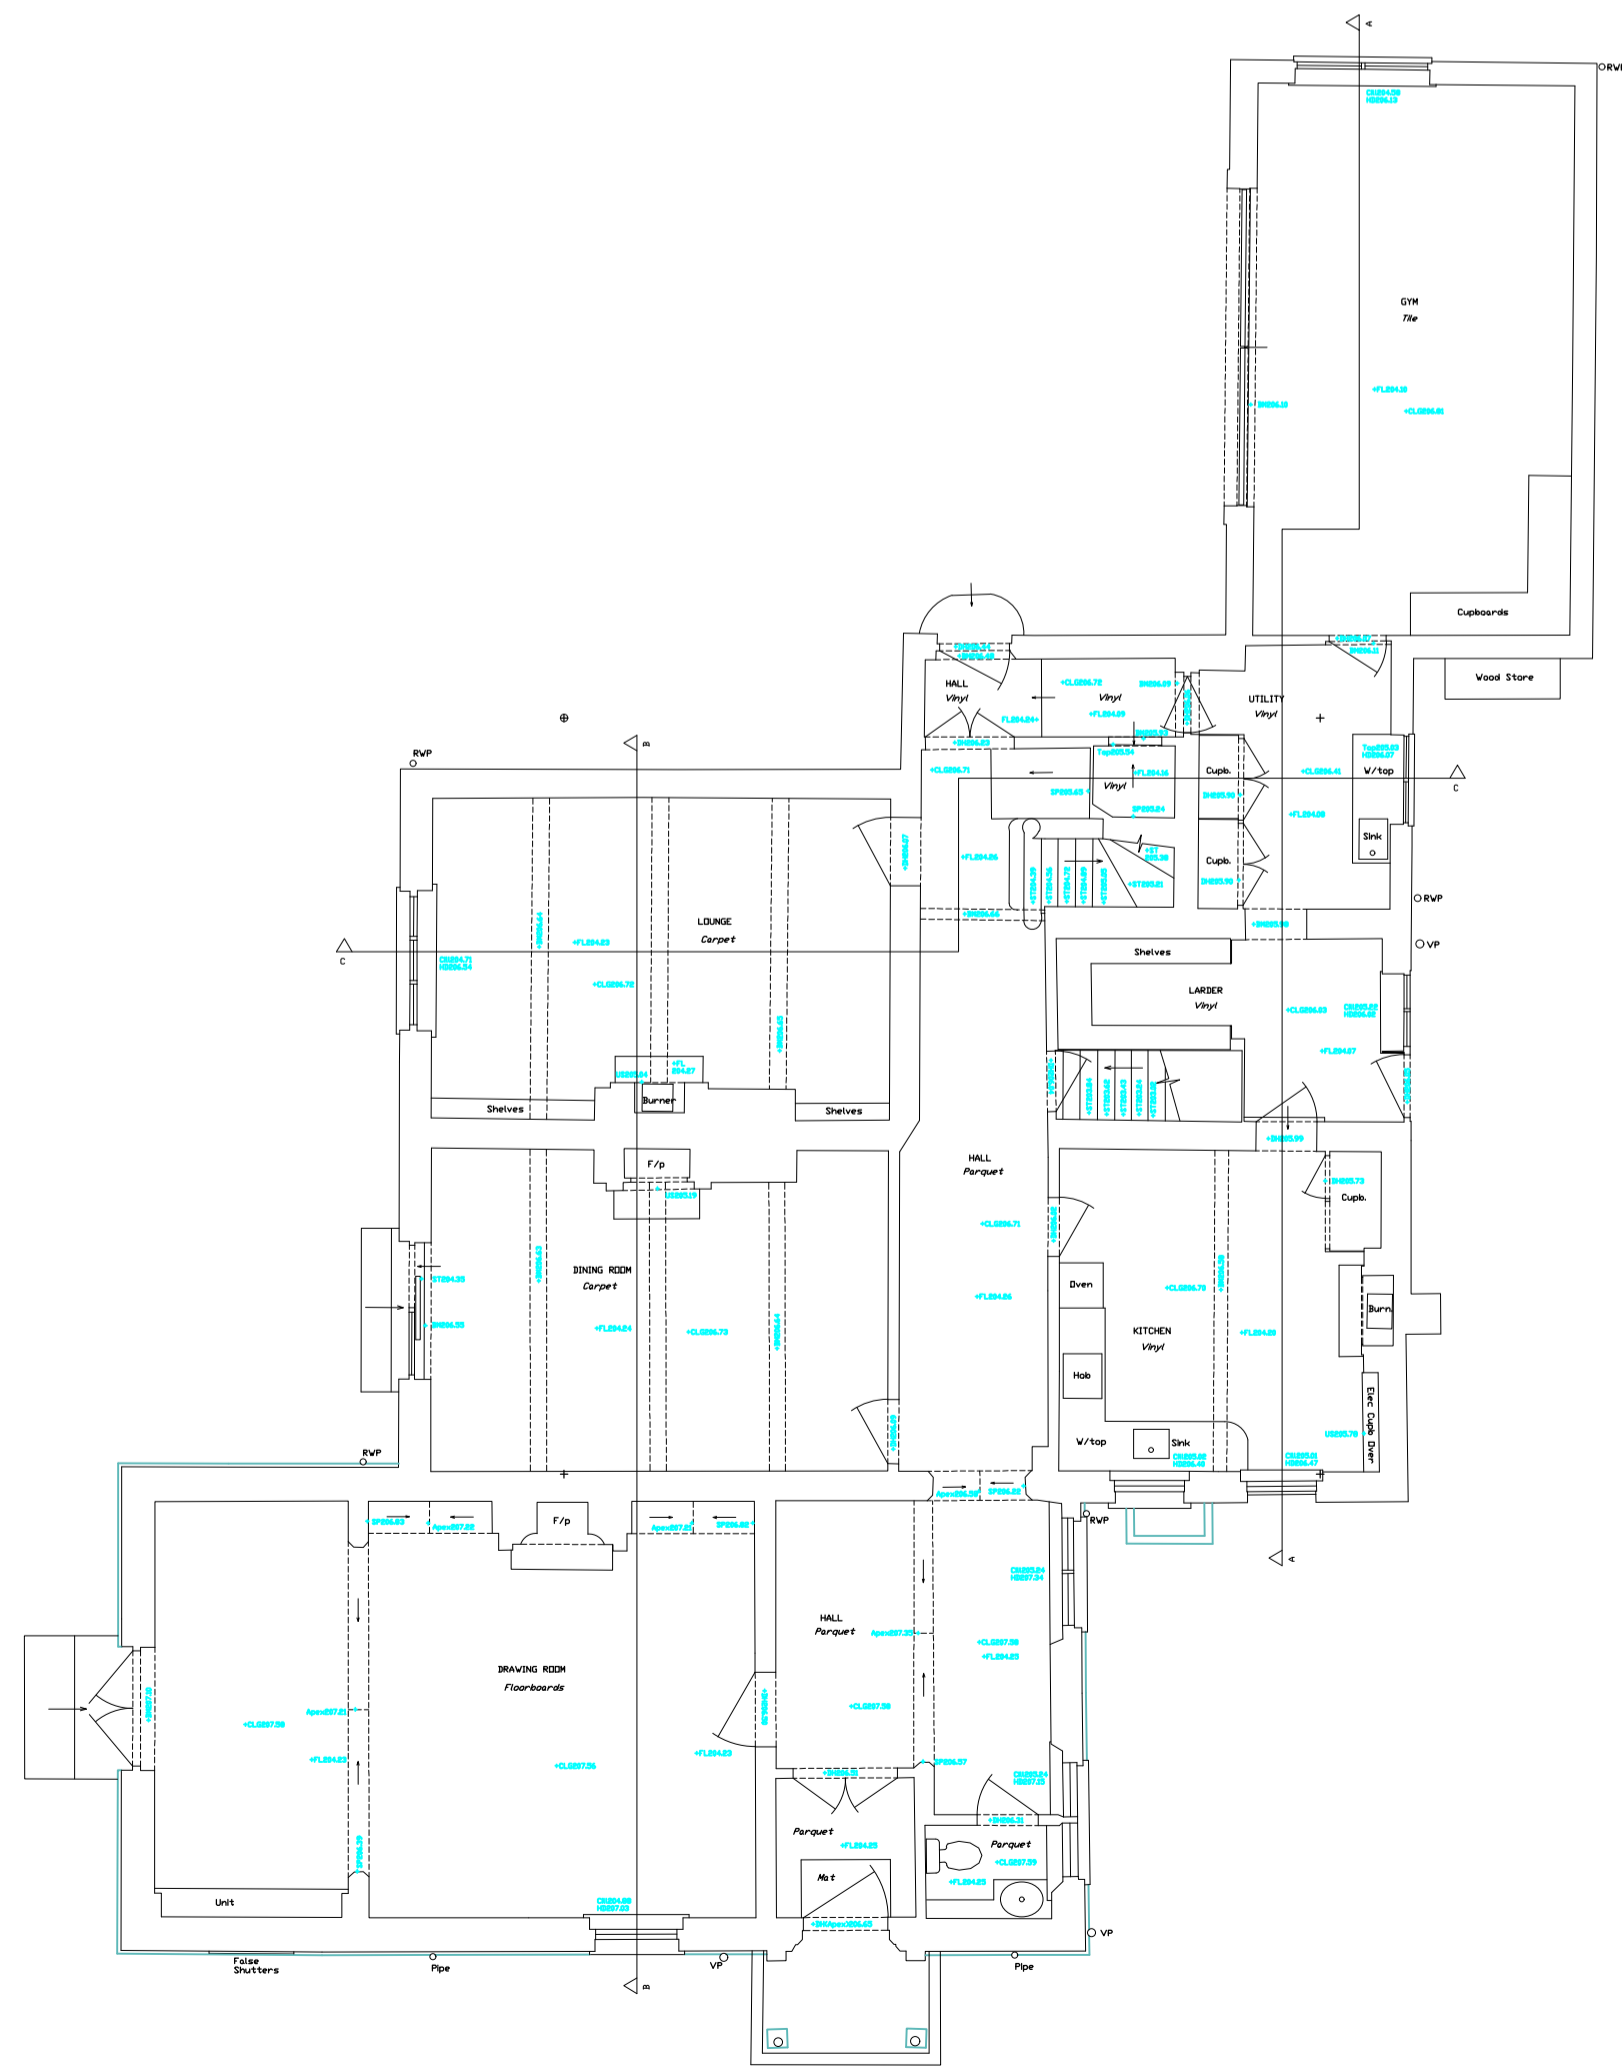

GROUND FLOOR
PLAN
(SCALE 1:100)

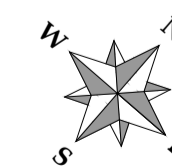

SECOND FLOOR
PLAN
(SCALE 1:100)

 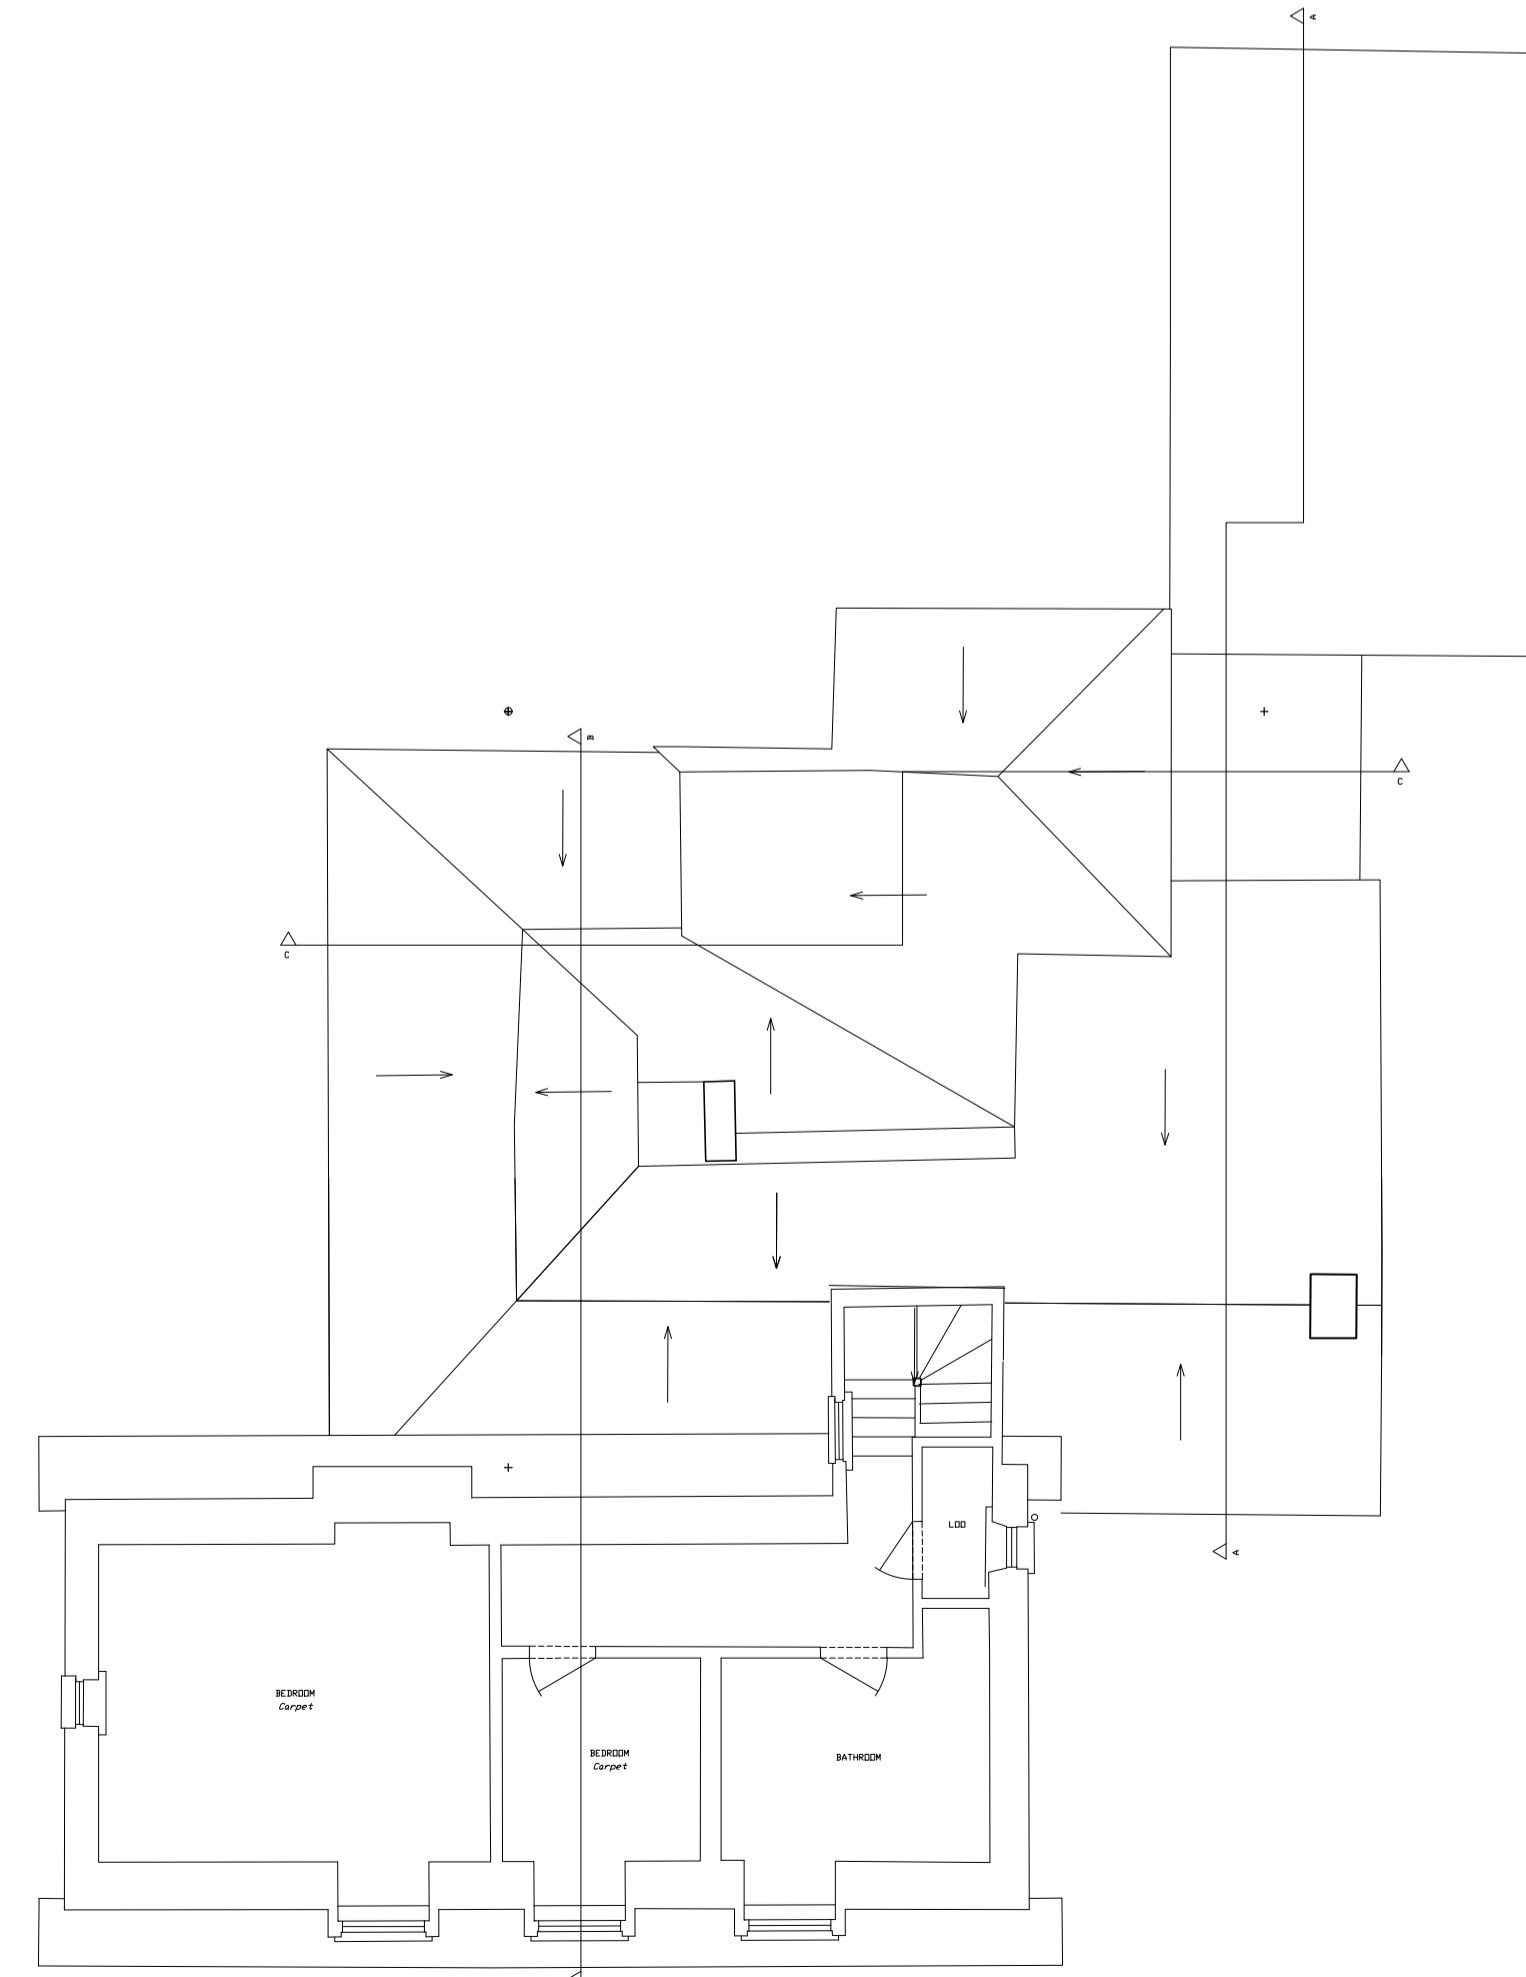

PLANNING

| REV | DATE | DETAILS |
|-----|--------|----------------------|
| P1 | Nov 23 | Planning Application |
| | | |

EXISTING FLOOR PLANS
DRAWING NO. ITA124_P01_10
SEPTEMBER 2023
SCALE 1:100 @ A1