




**FIRST FLOOR  
PLAN  
(SCALE 1:100)**

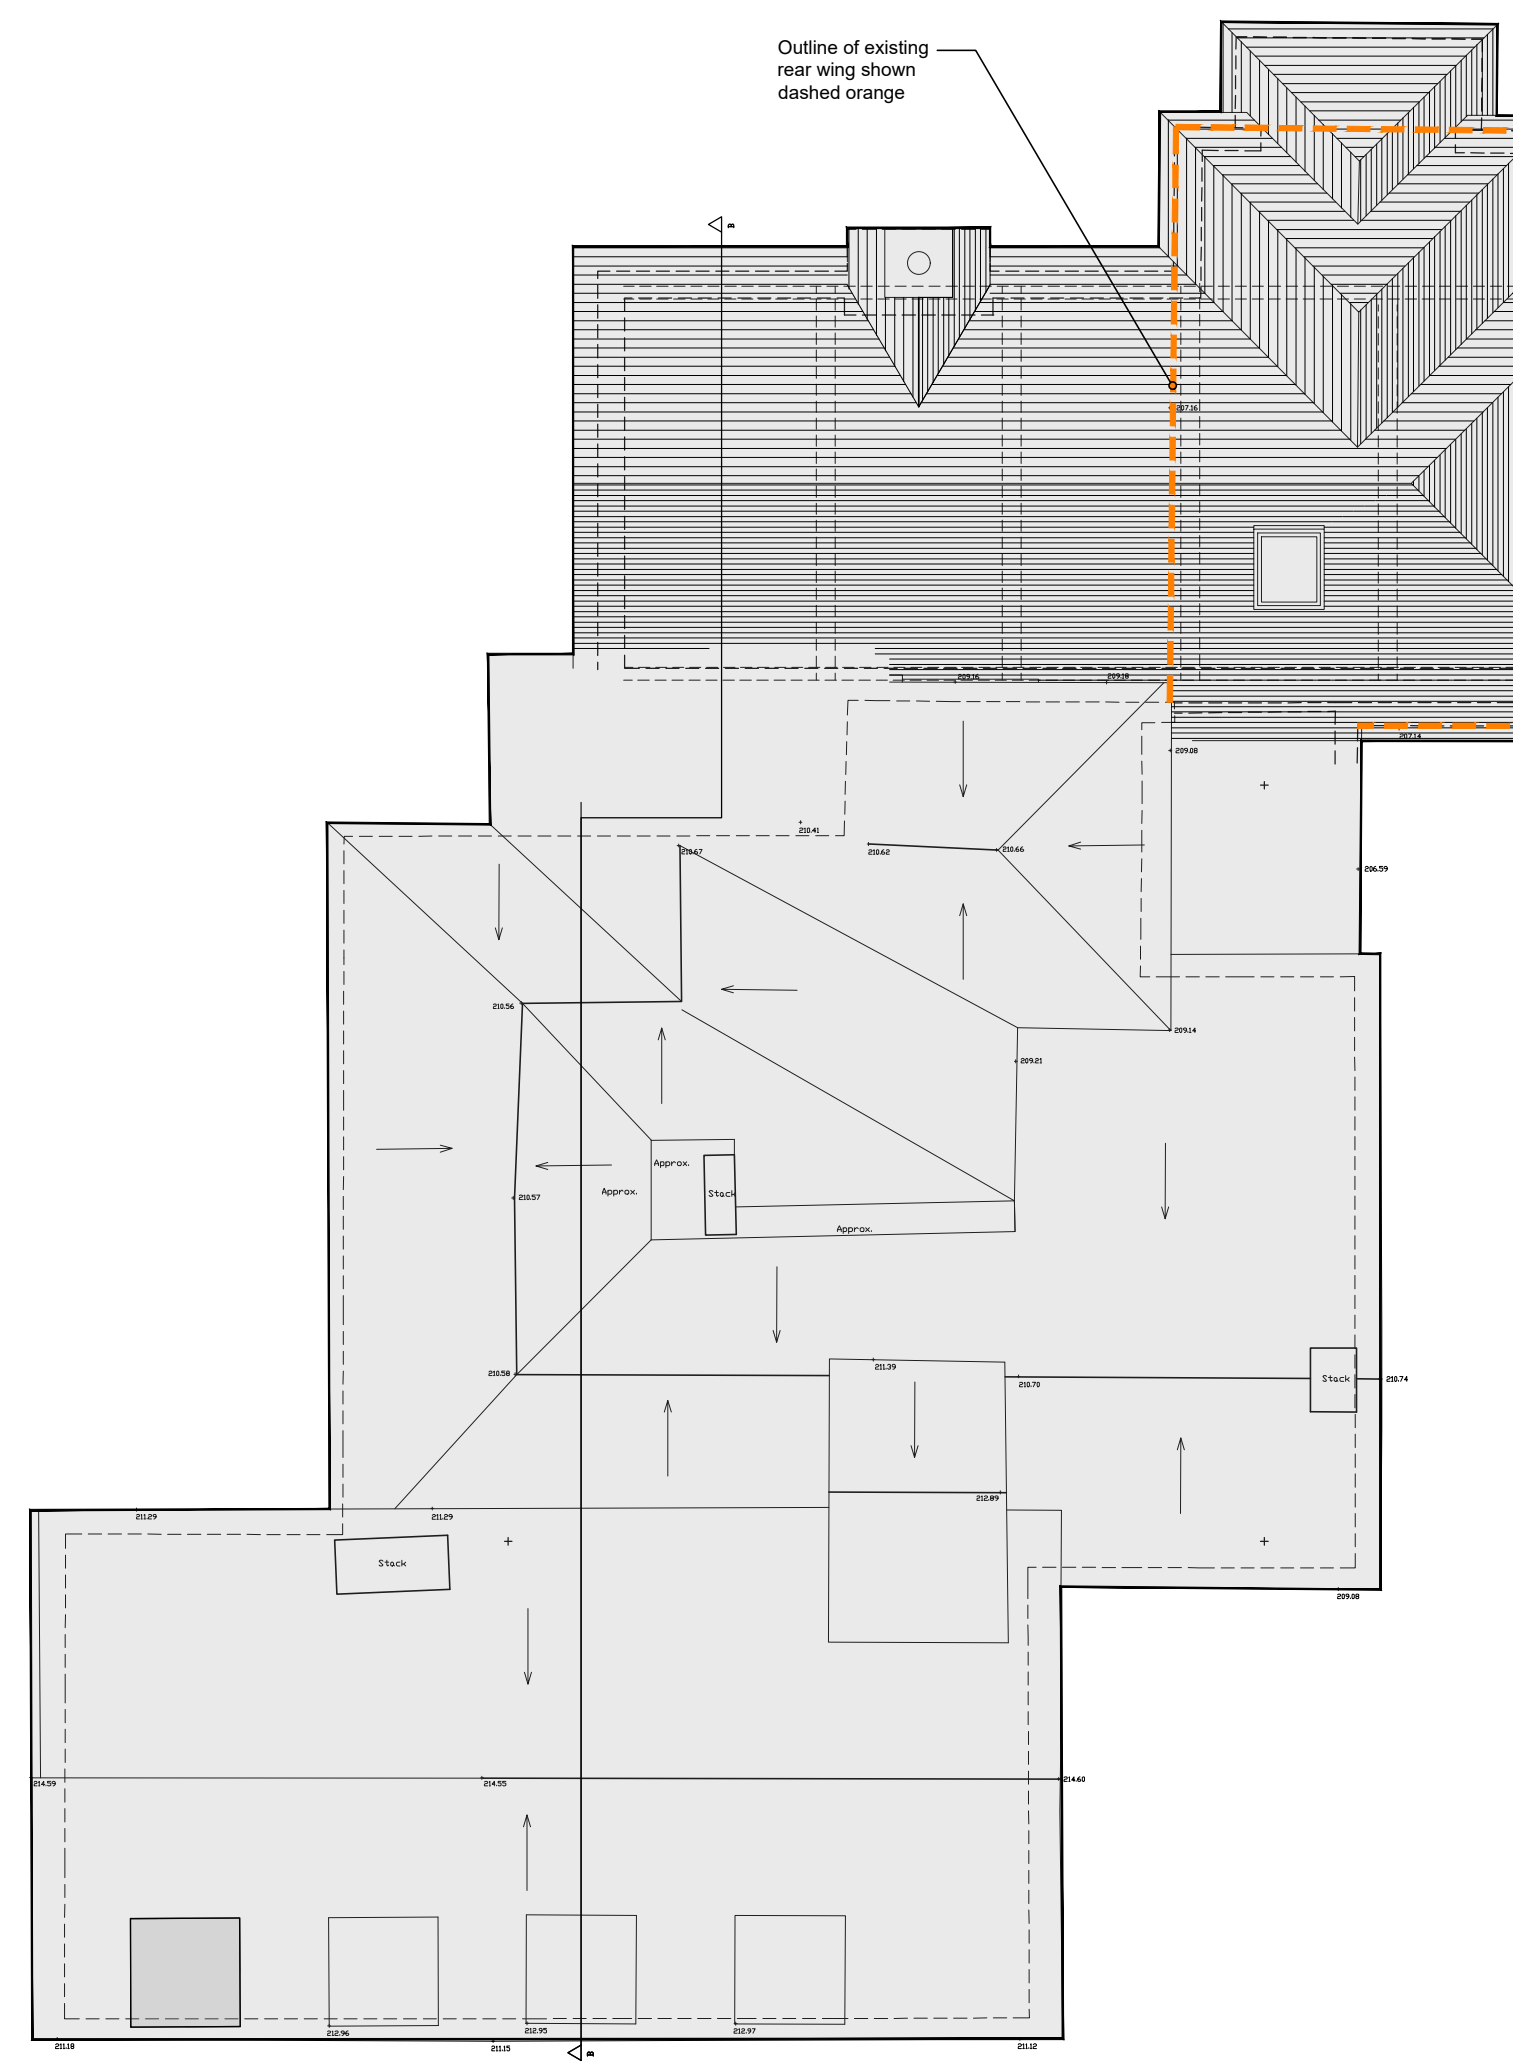


**ROOF PLAN  
(SCALE 1:100)**

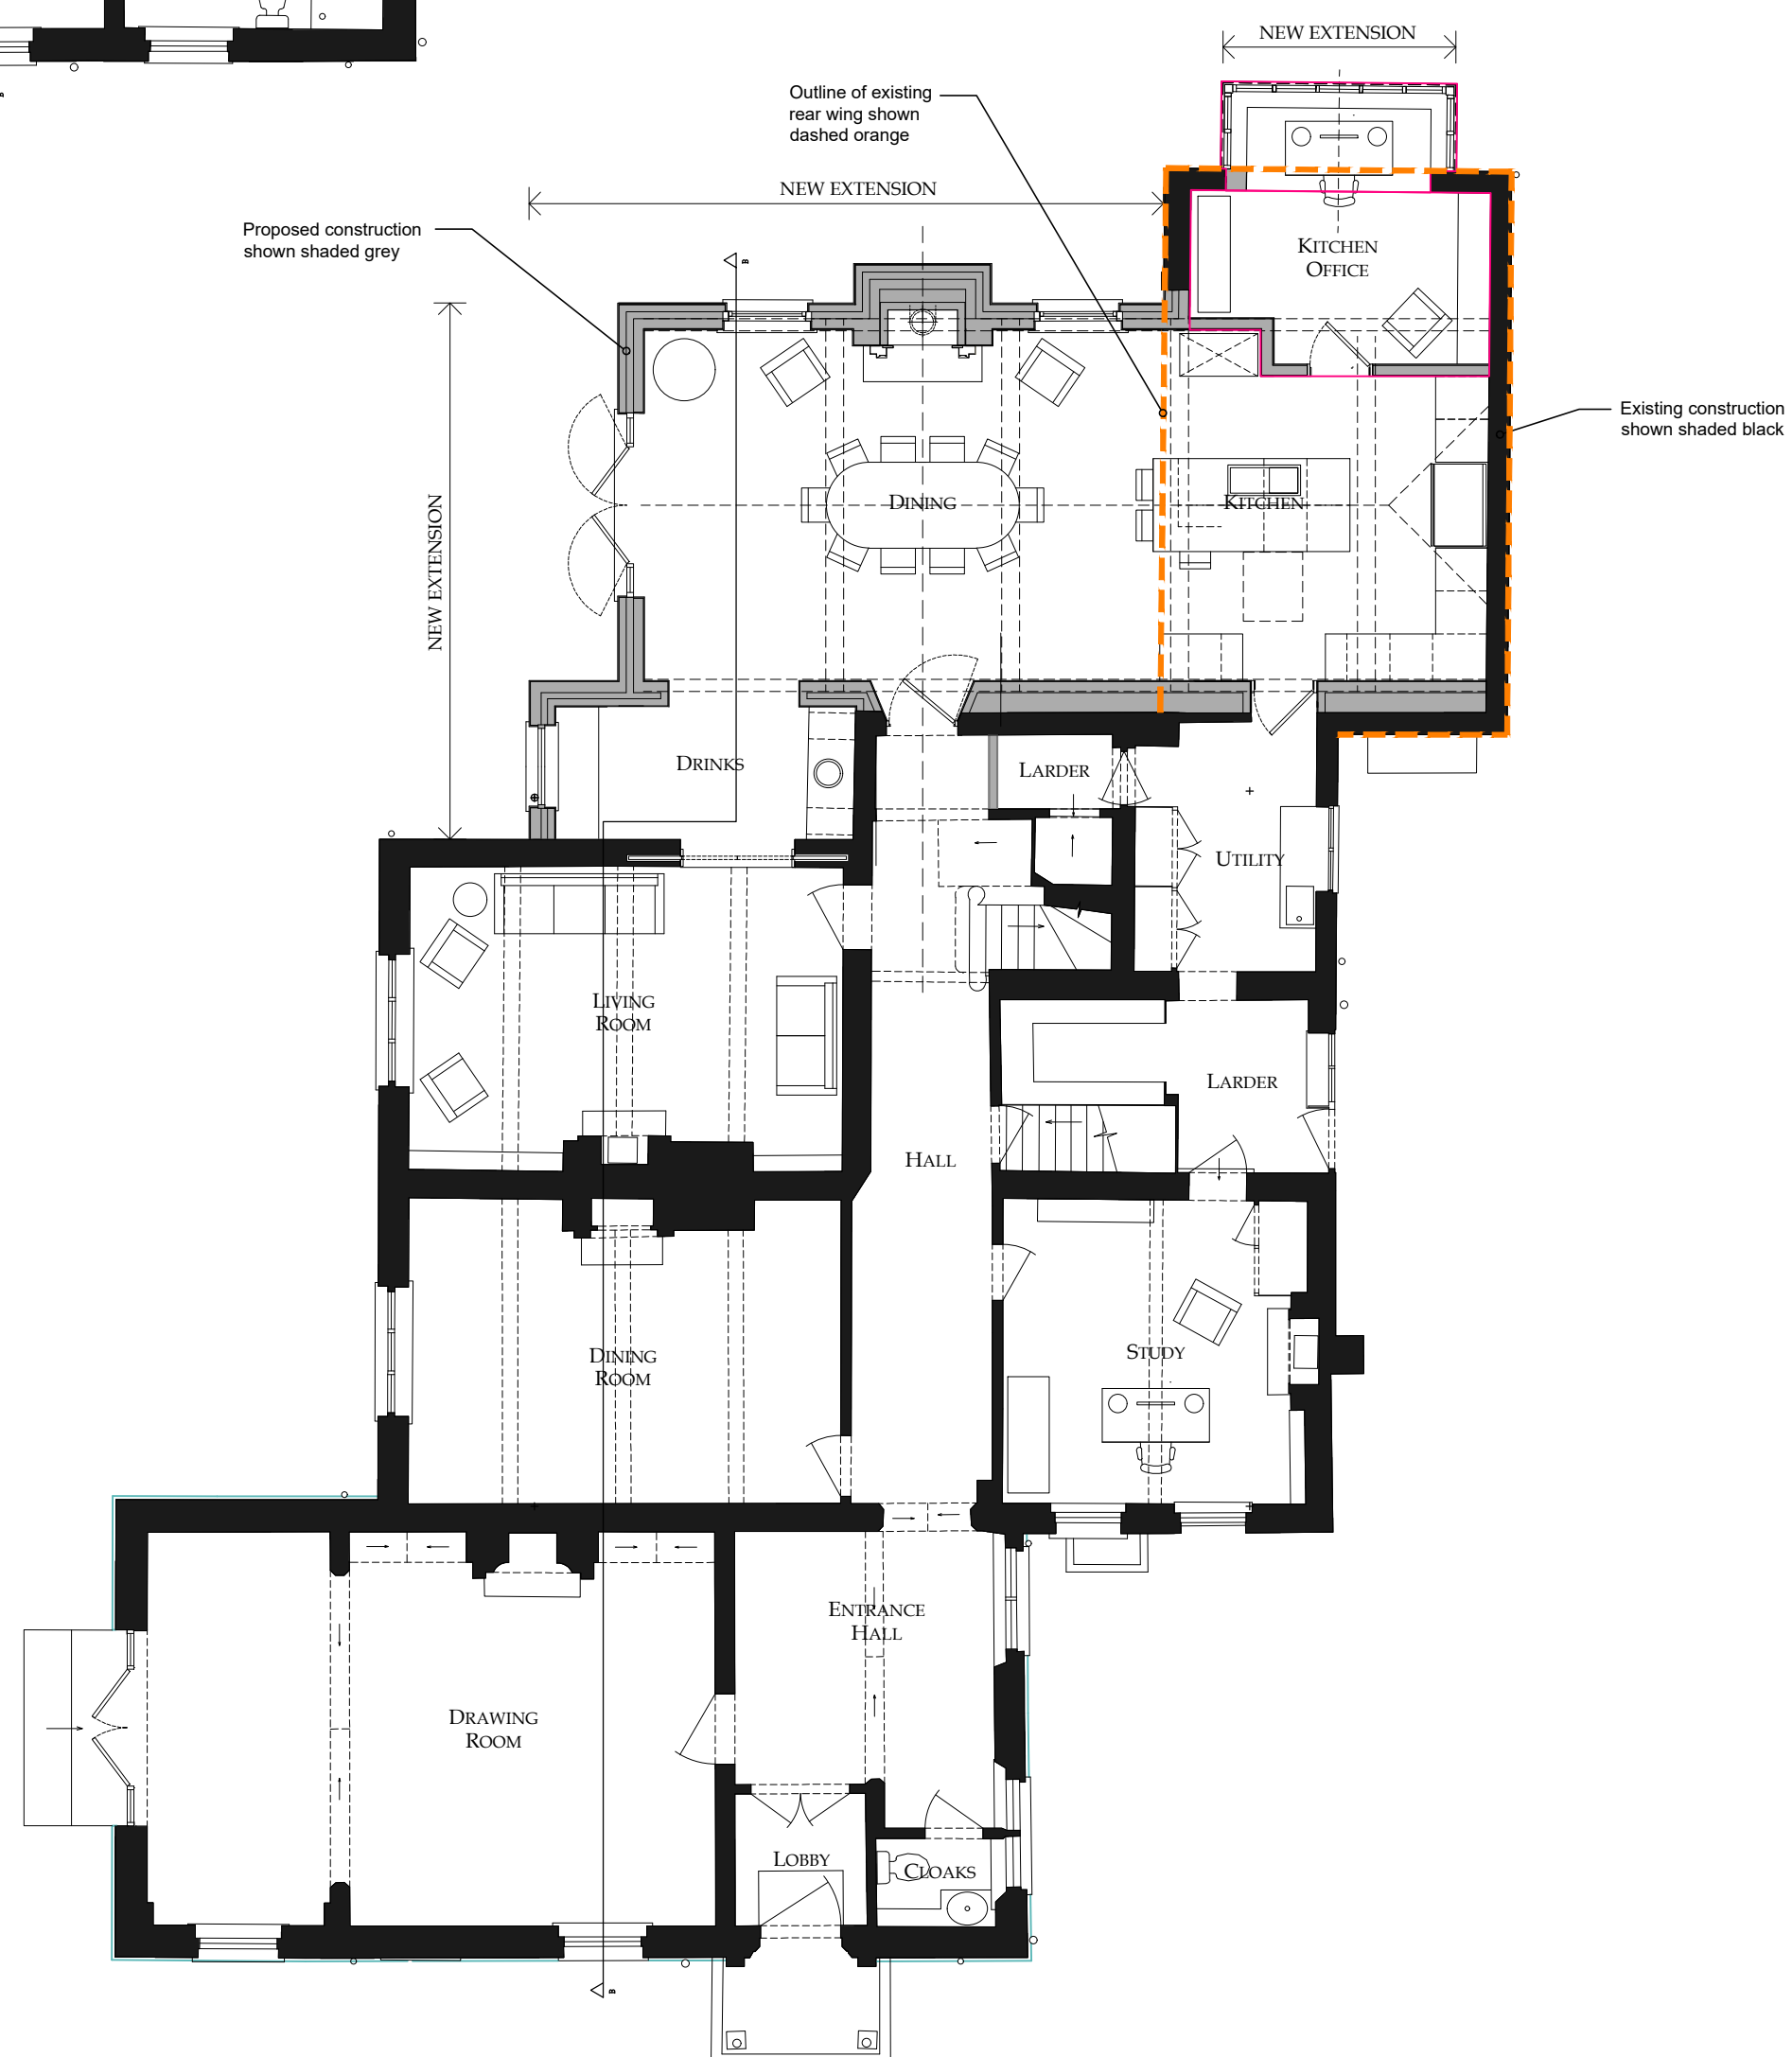

**GROUND FLOOR  
PLAN  
(SCALE 1:100)**

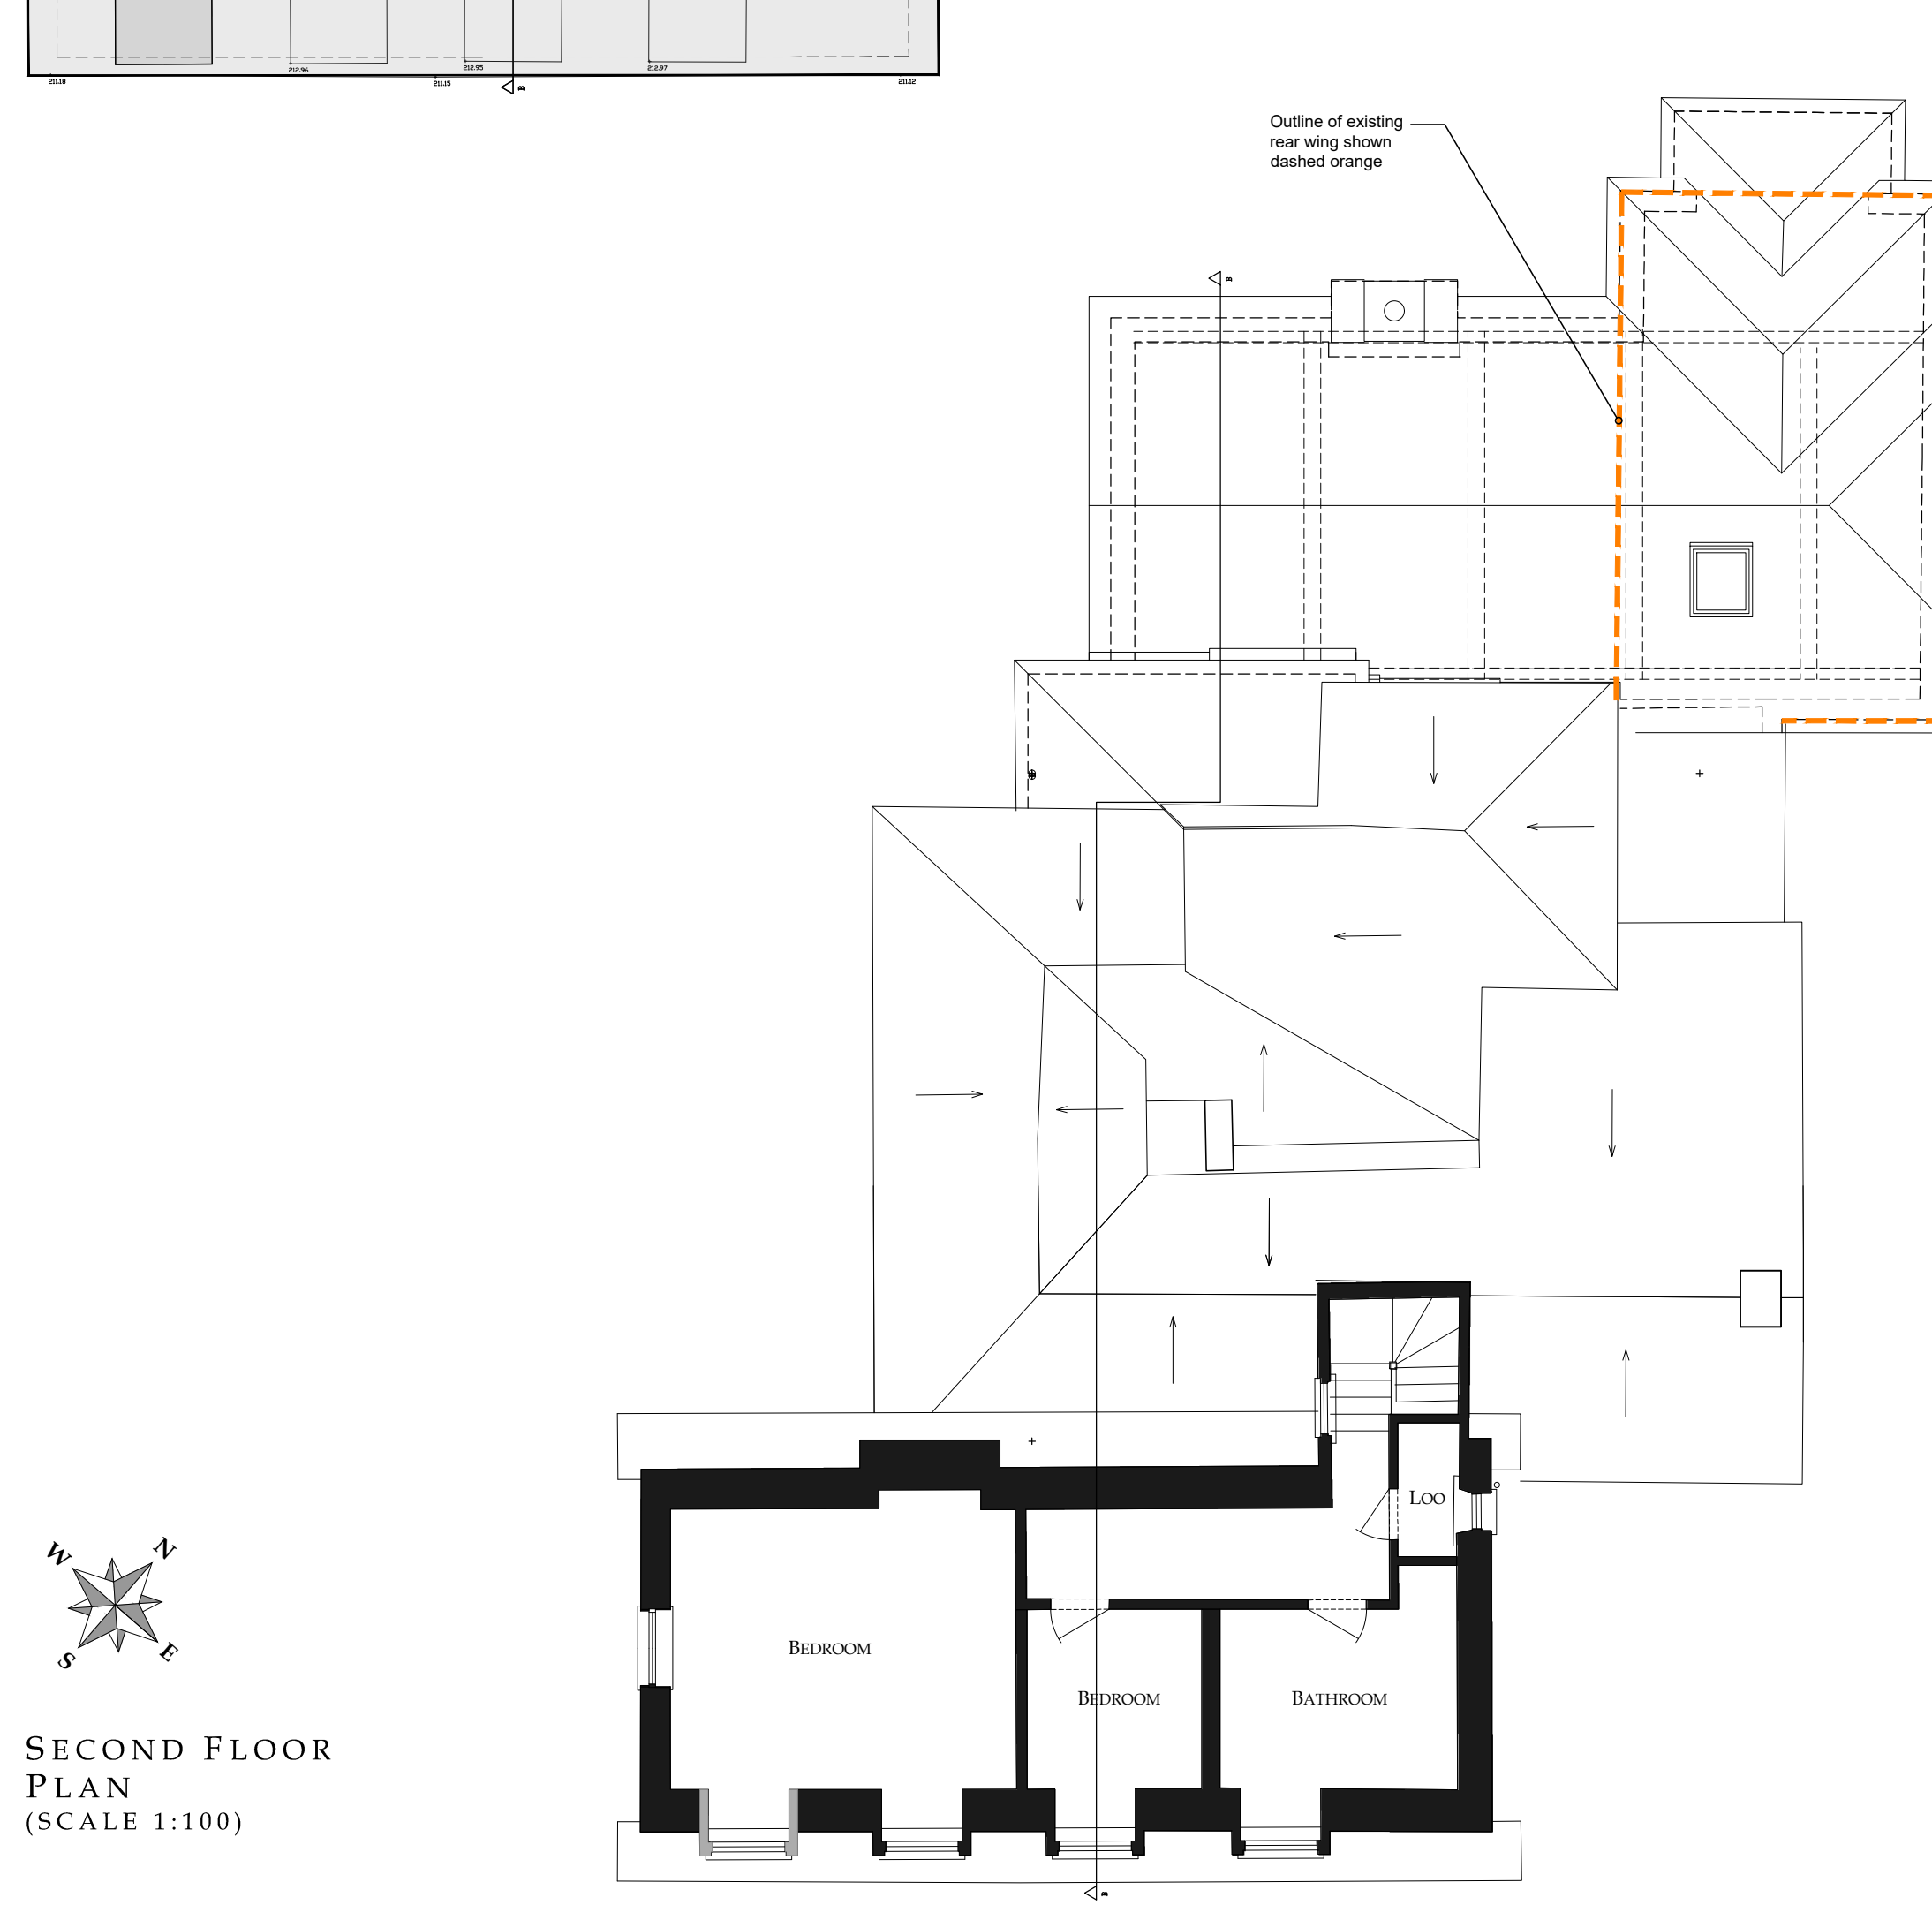

**SECOND FLOOR  
PLAN  
(SCALE 1:100)**

 

**PLANNING**

REV	DATE	DETAILS
P1	Nov 23	Planning Application