


EXISTING GROUND FLOOR PLAN

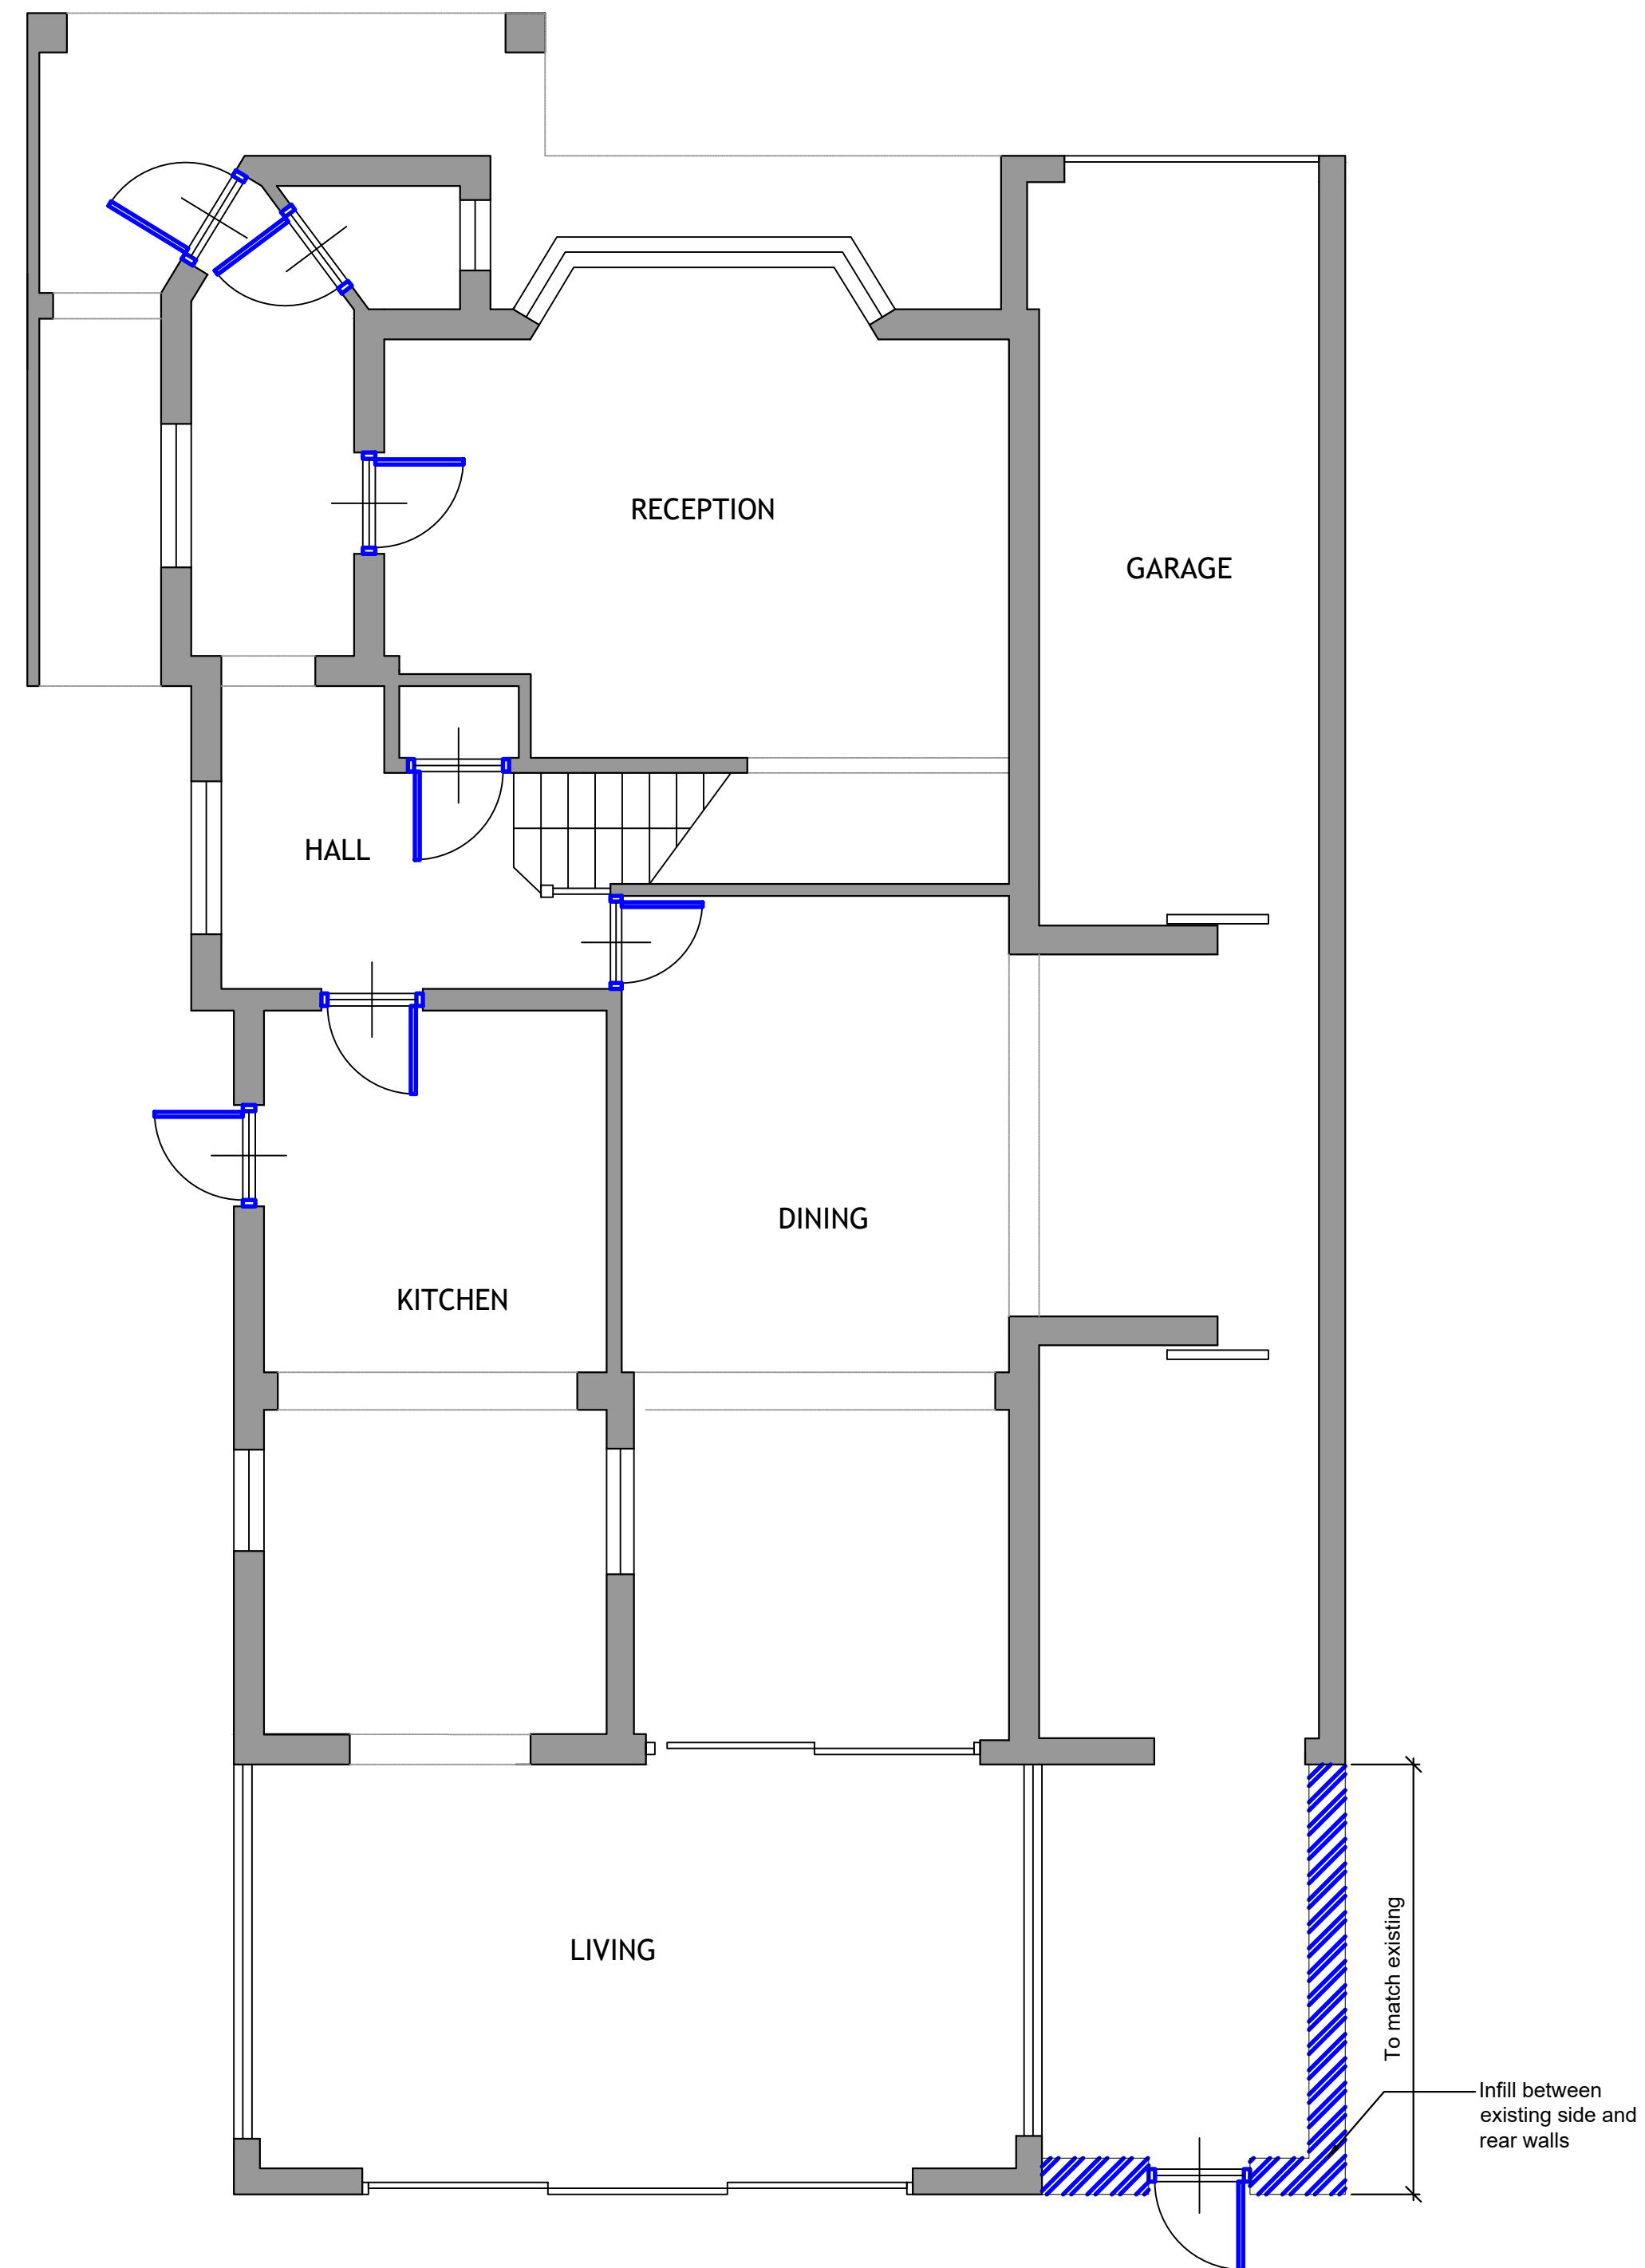

PROPOSED GROUND FLOOR PLAN

SCALE 1:50 @ A1

Rev.	Date	Amendment	Drawn	Chkd.	Appd.
P1	04/08/23	First Issue	KP	VM	VM



Client
MR. PARTE

Project Title
**209 EDGWAREBURY LANE
HA8 8QJ**

Drawing Title
**EXISTING AND PROPOSED
GROUND FLOOR PLAN**

Drawn	Date	Checked	Date	Approved	Date
As shown		A3			
Project No. 1117		Drawing File			
Drawing No. 1117-1001					Rev. P1