



SOUTH WEST ELEVATION
SCALE 1.100 @ A1

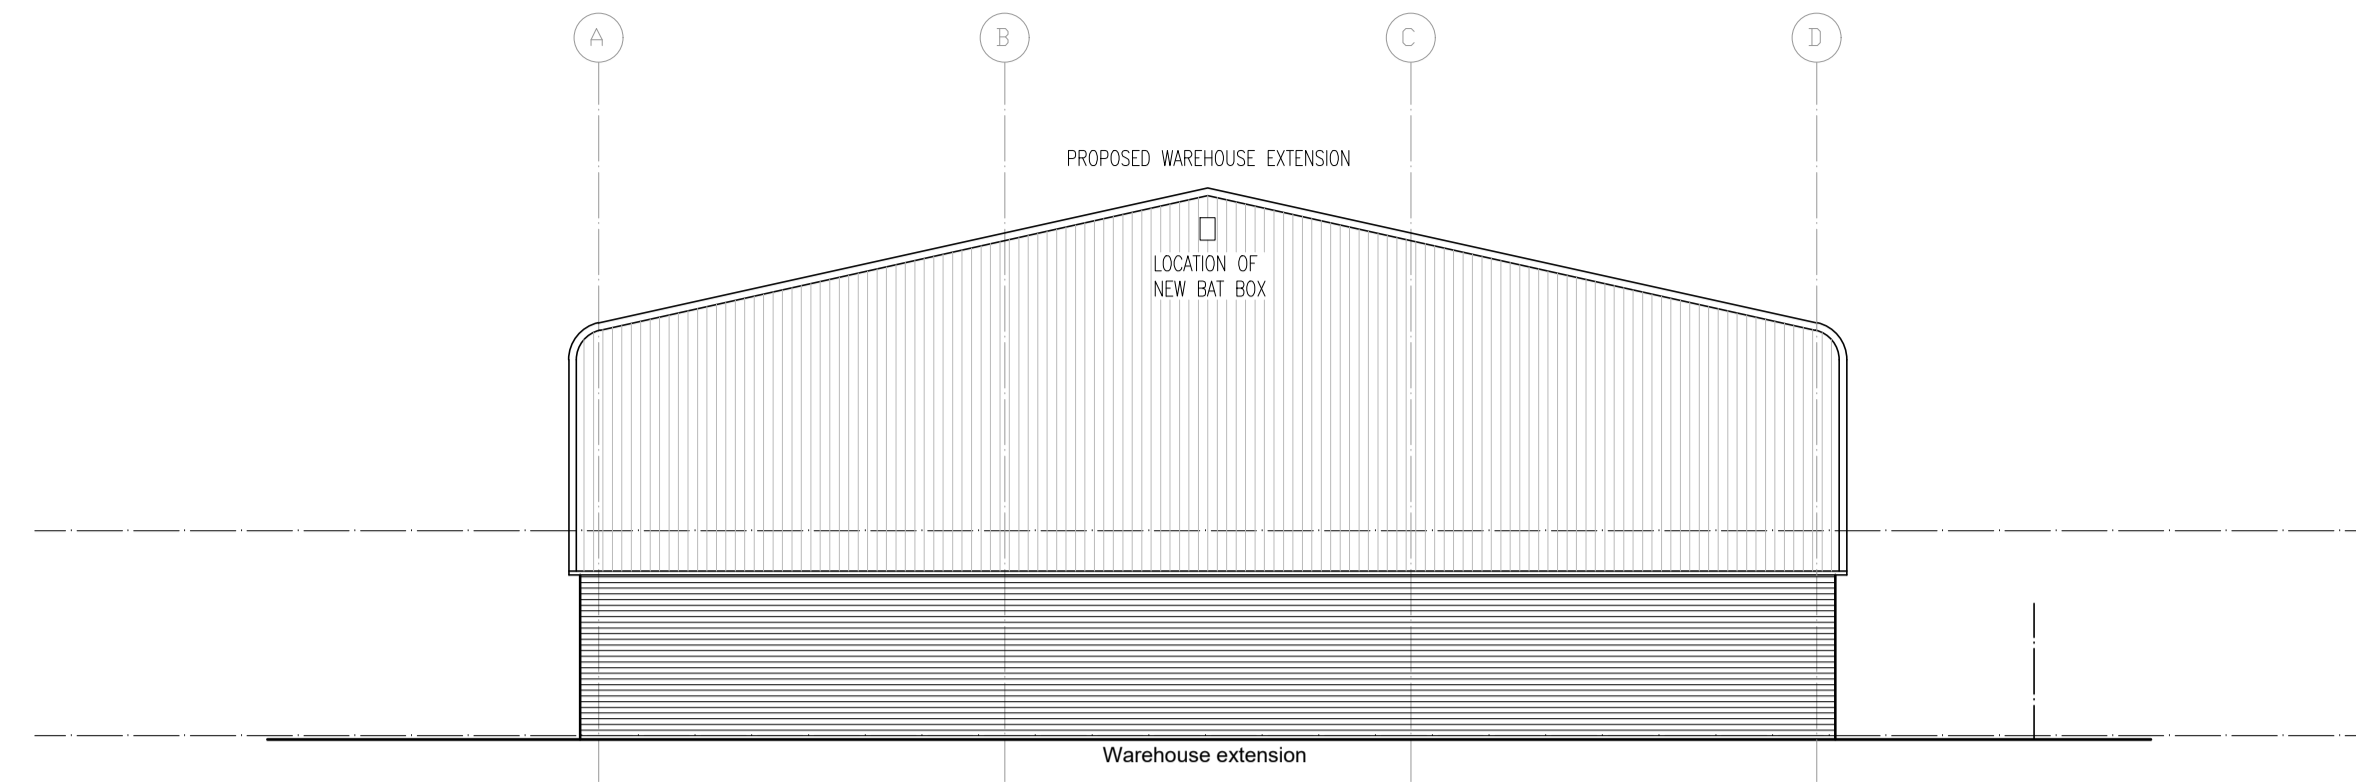


SOUTH EAST ELEVATION
SCALE 1.100 @ A1




- MATERIALS:**
- BRICK EXTERNAL LEAF TO MATCH EXISTING
 - METAL SHEET ROOF CLADDING TO MATCH THE EXISTING
 - METAL SHEET CLADDING TO MATCH THE EXISTING
 - UPVC WINDOWS
 - METAL / UPVC DOORS

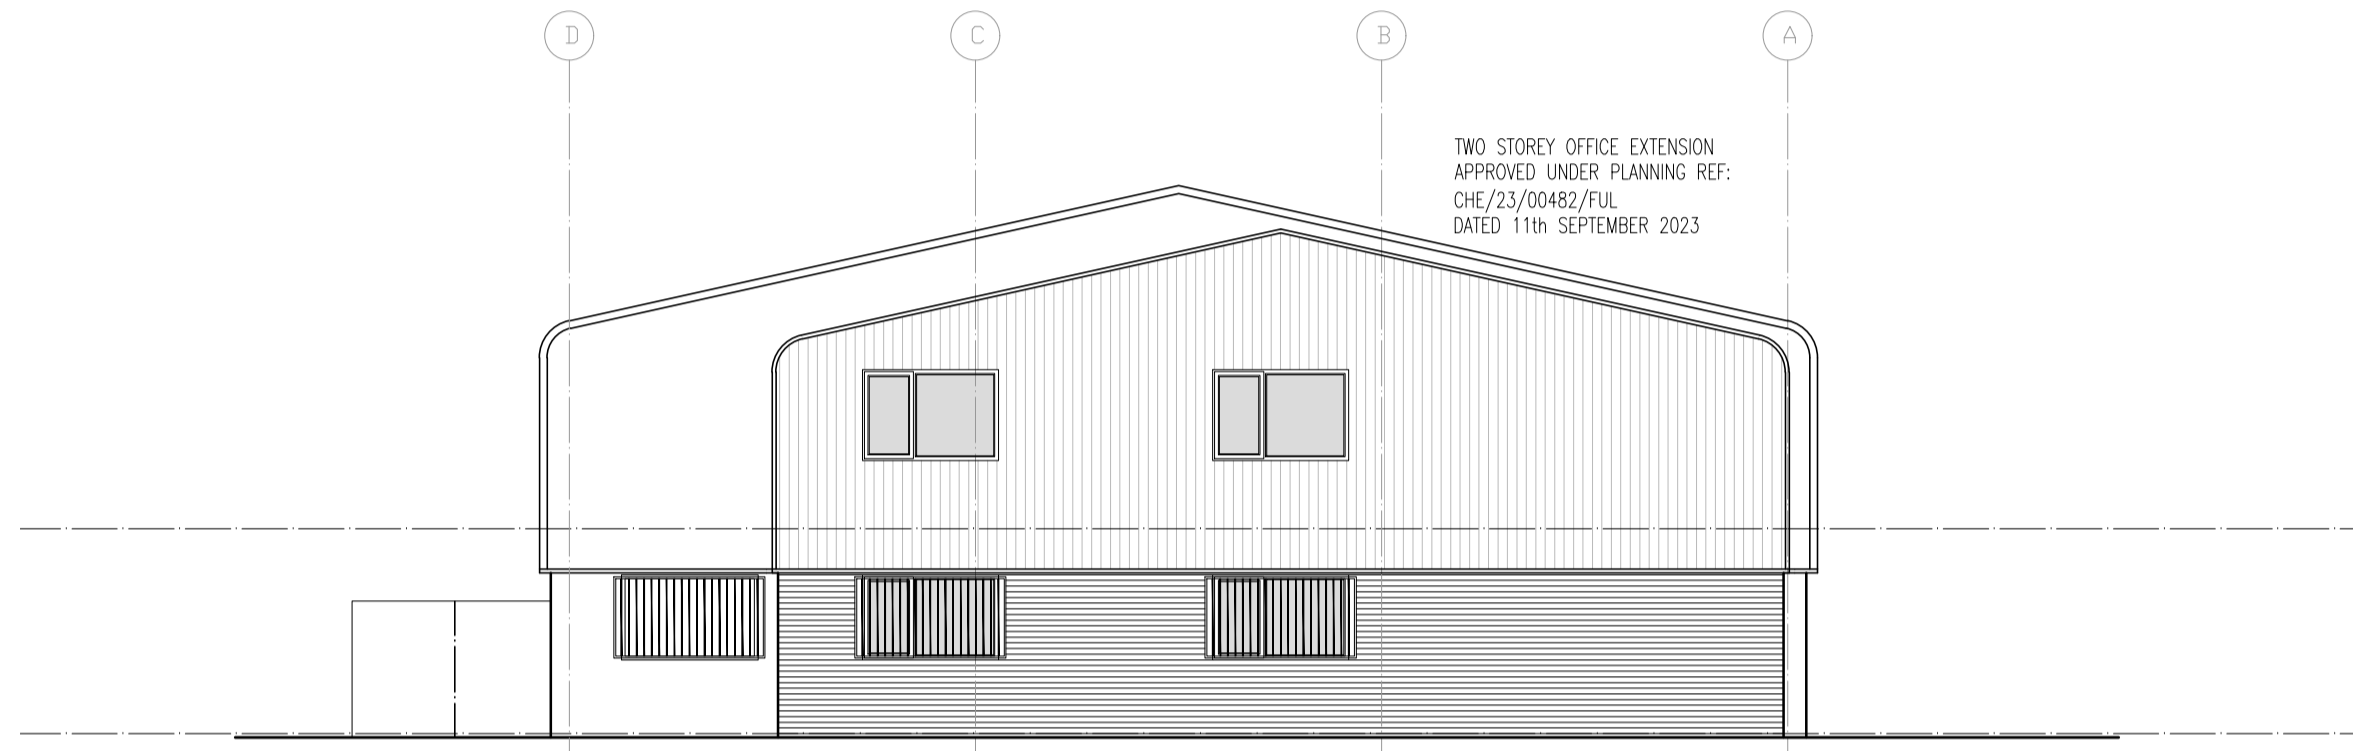


NORTH WEST ELEVATION
SCALE 1.100 @ A1

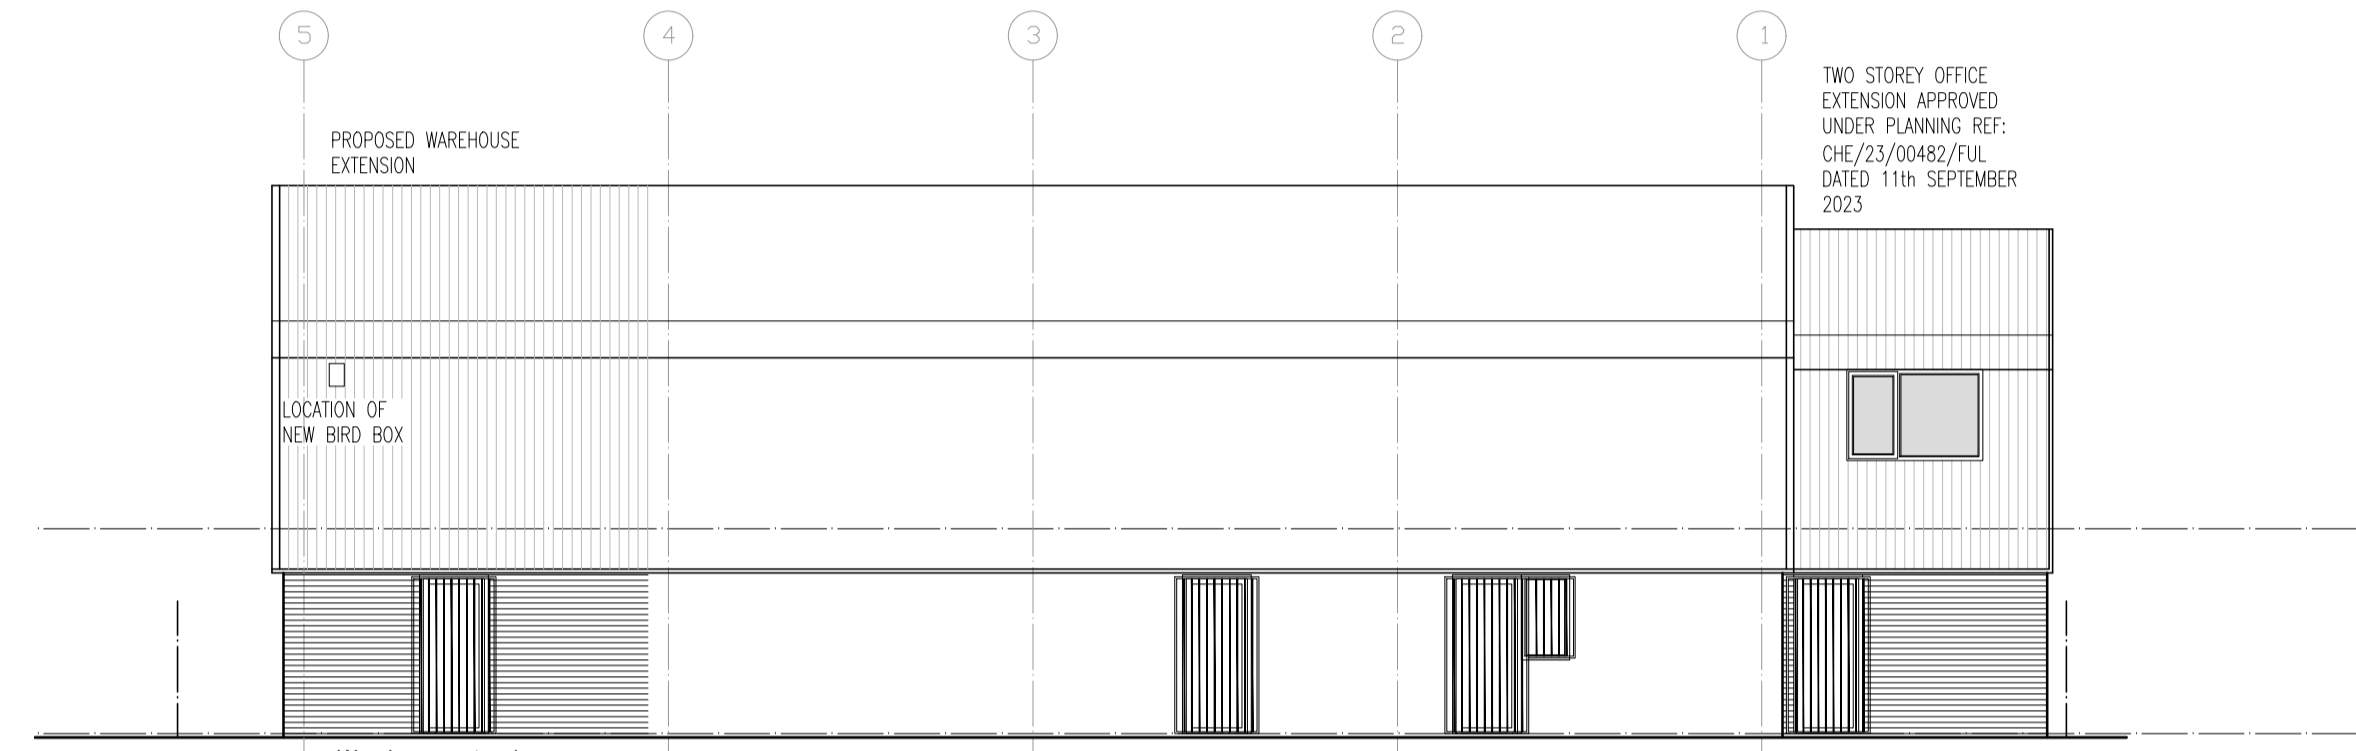

NORTH EAST ELEVATION
SCALE 1.100 @ A1

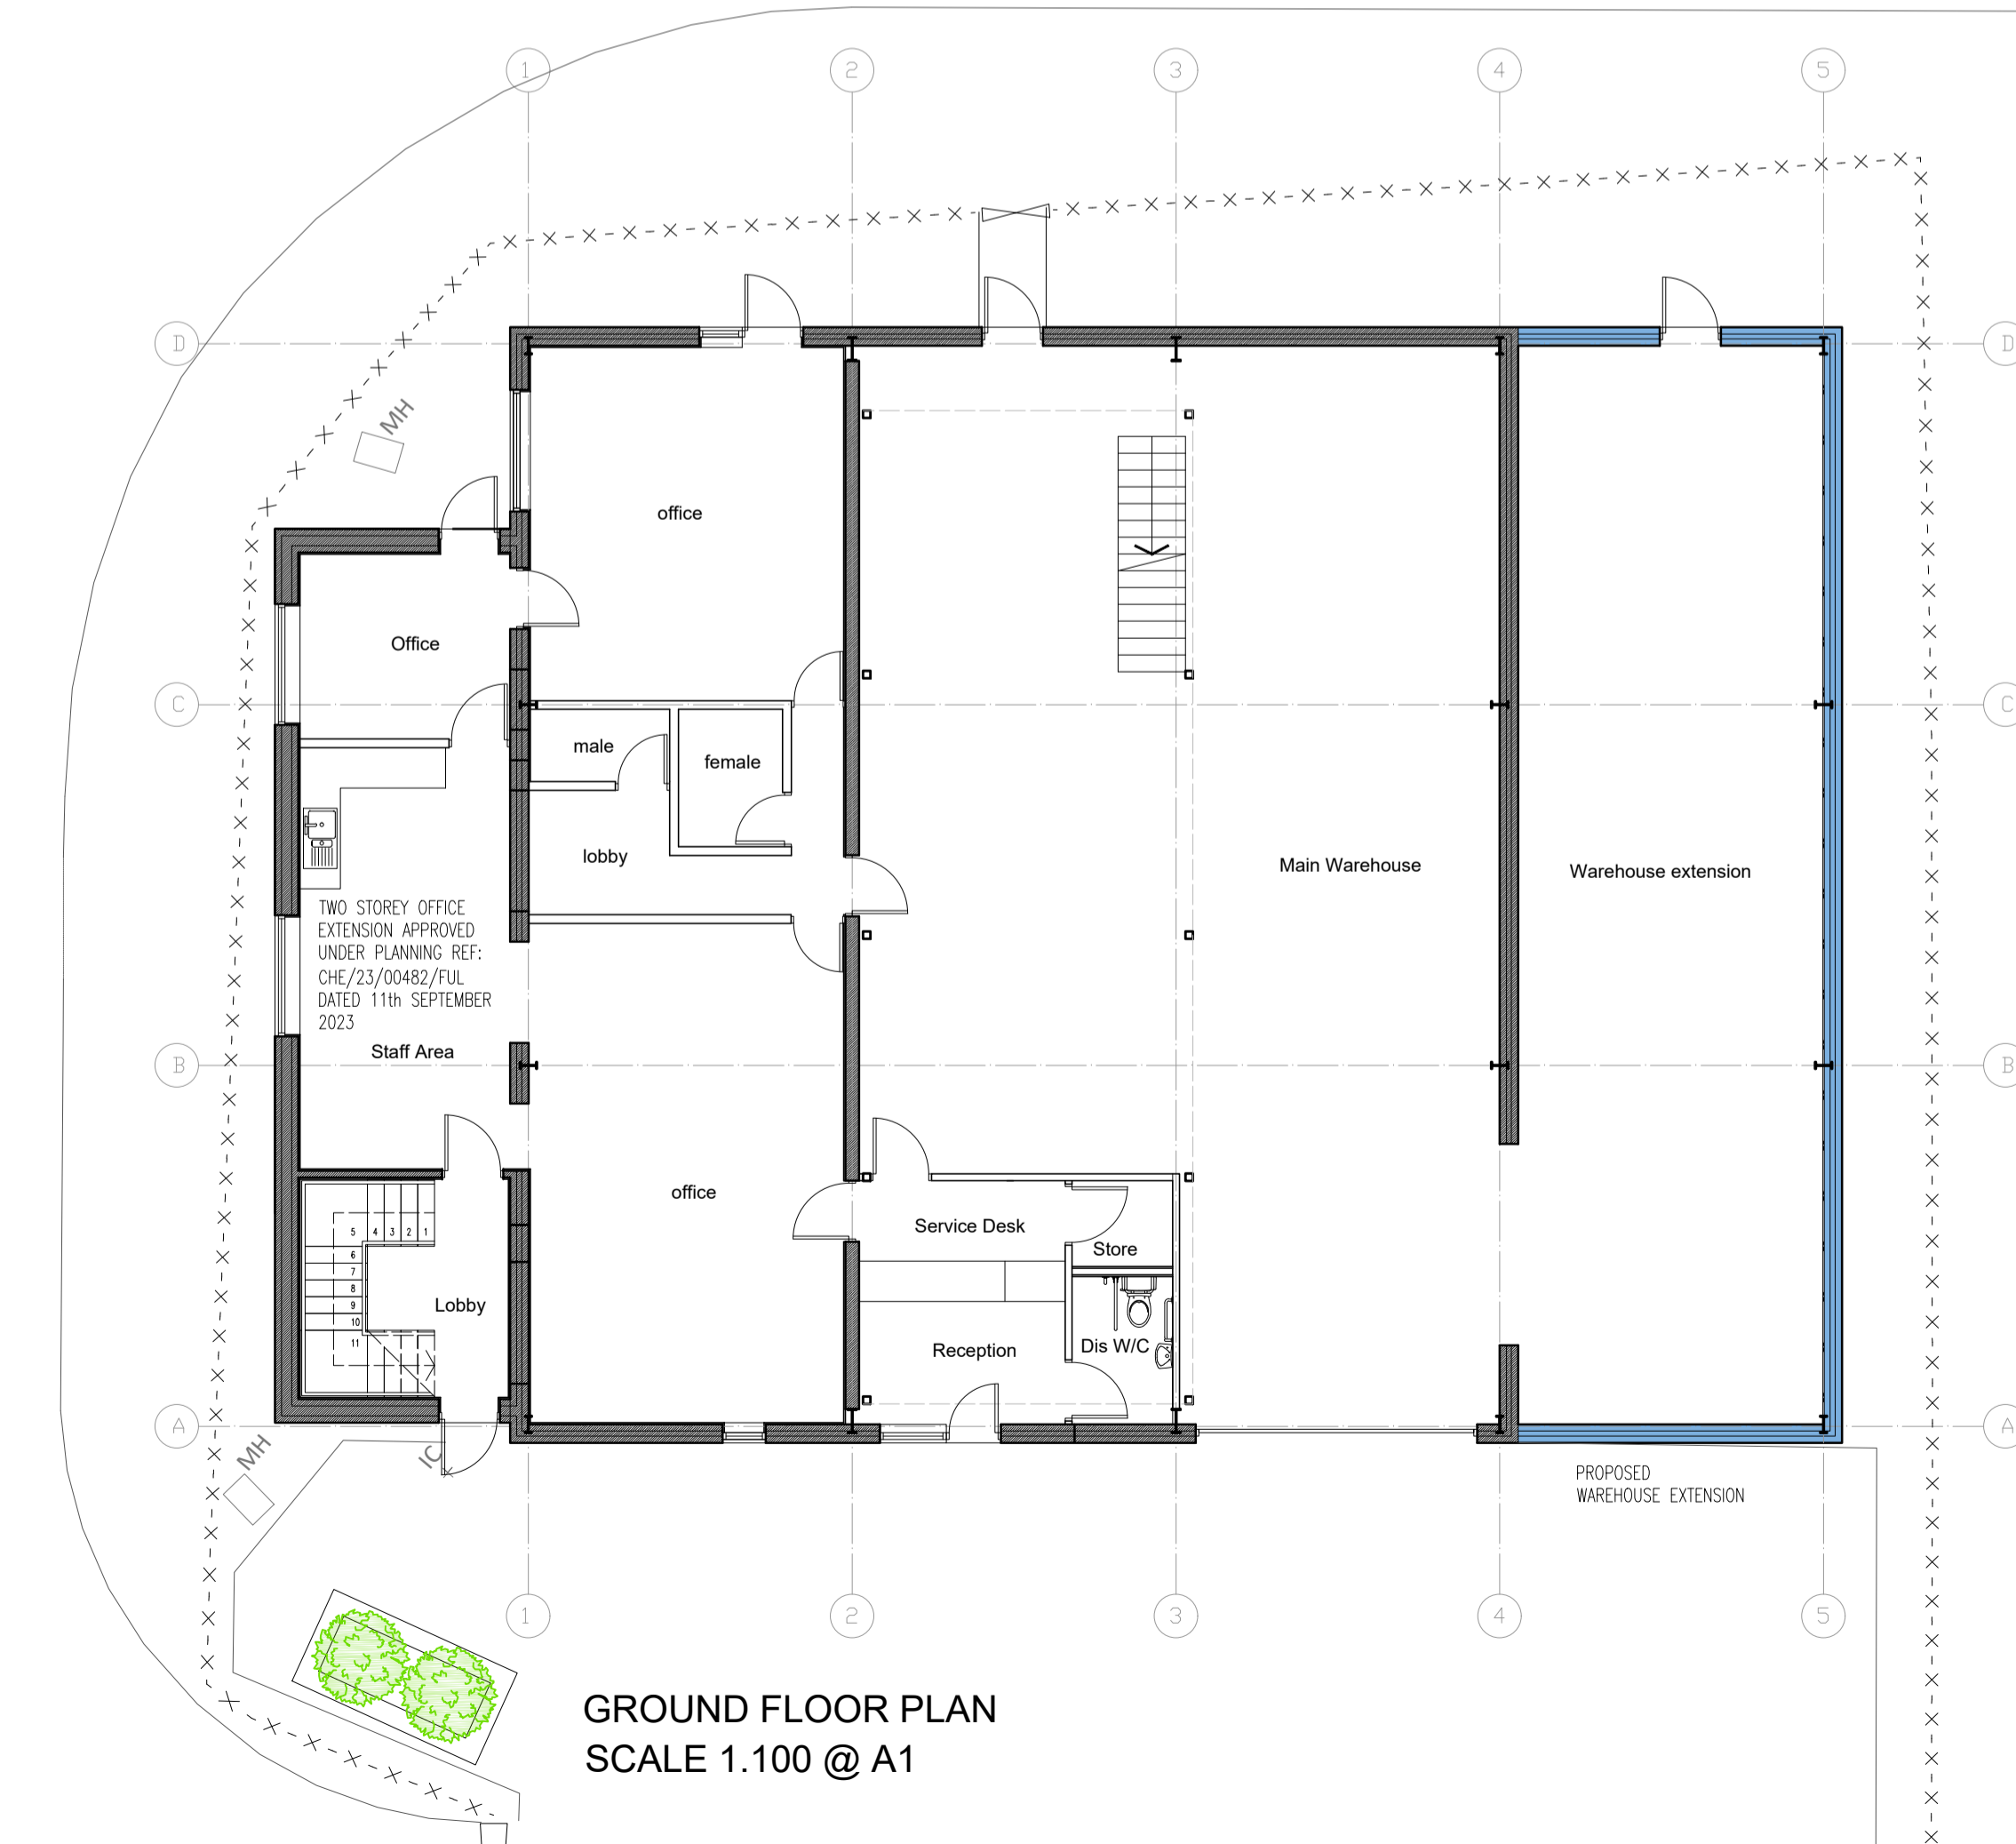

GROUND FLOOR PLAN
SCALE 1.100 @ A1

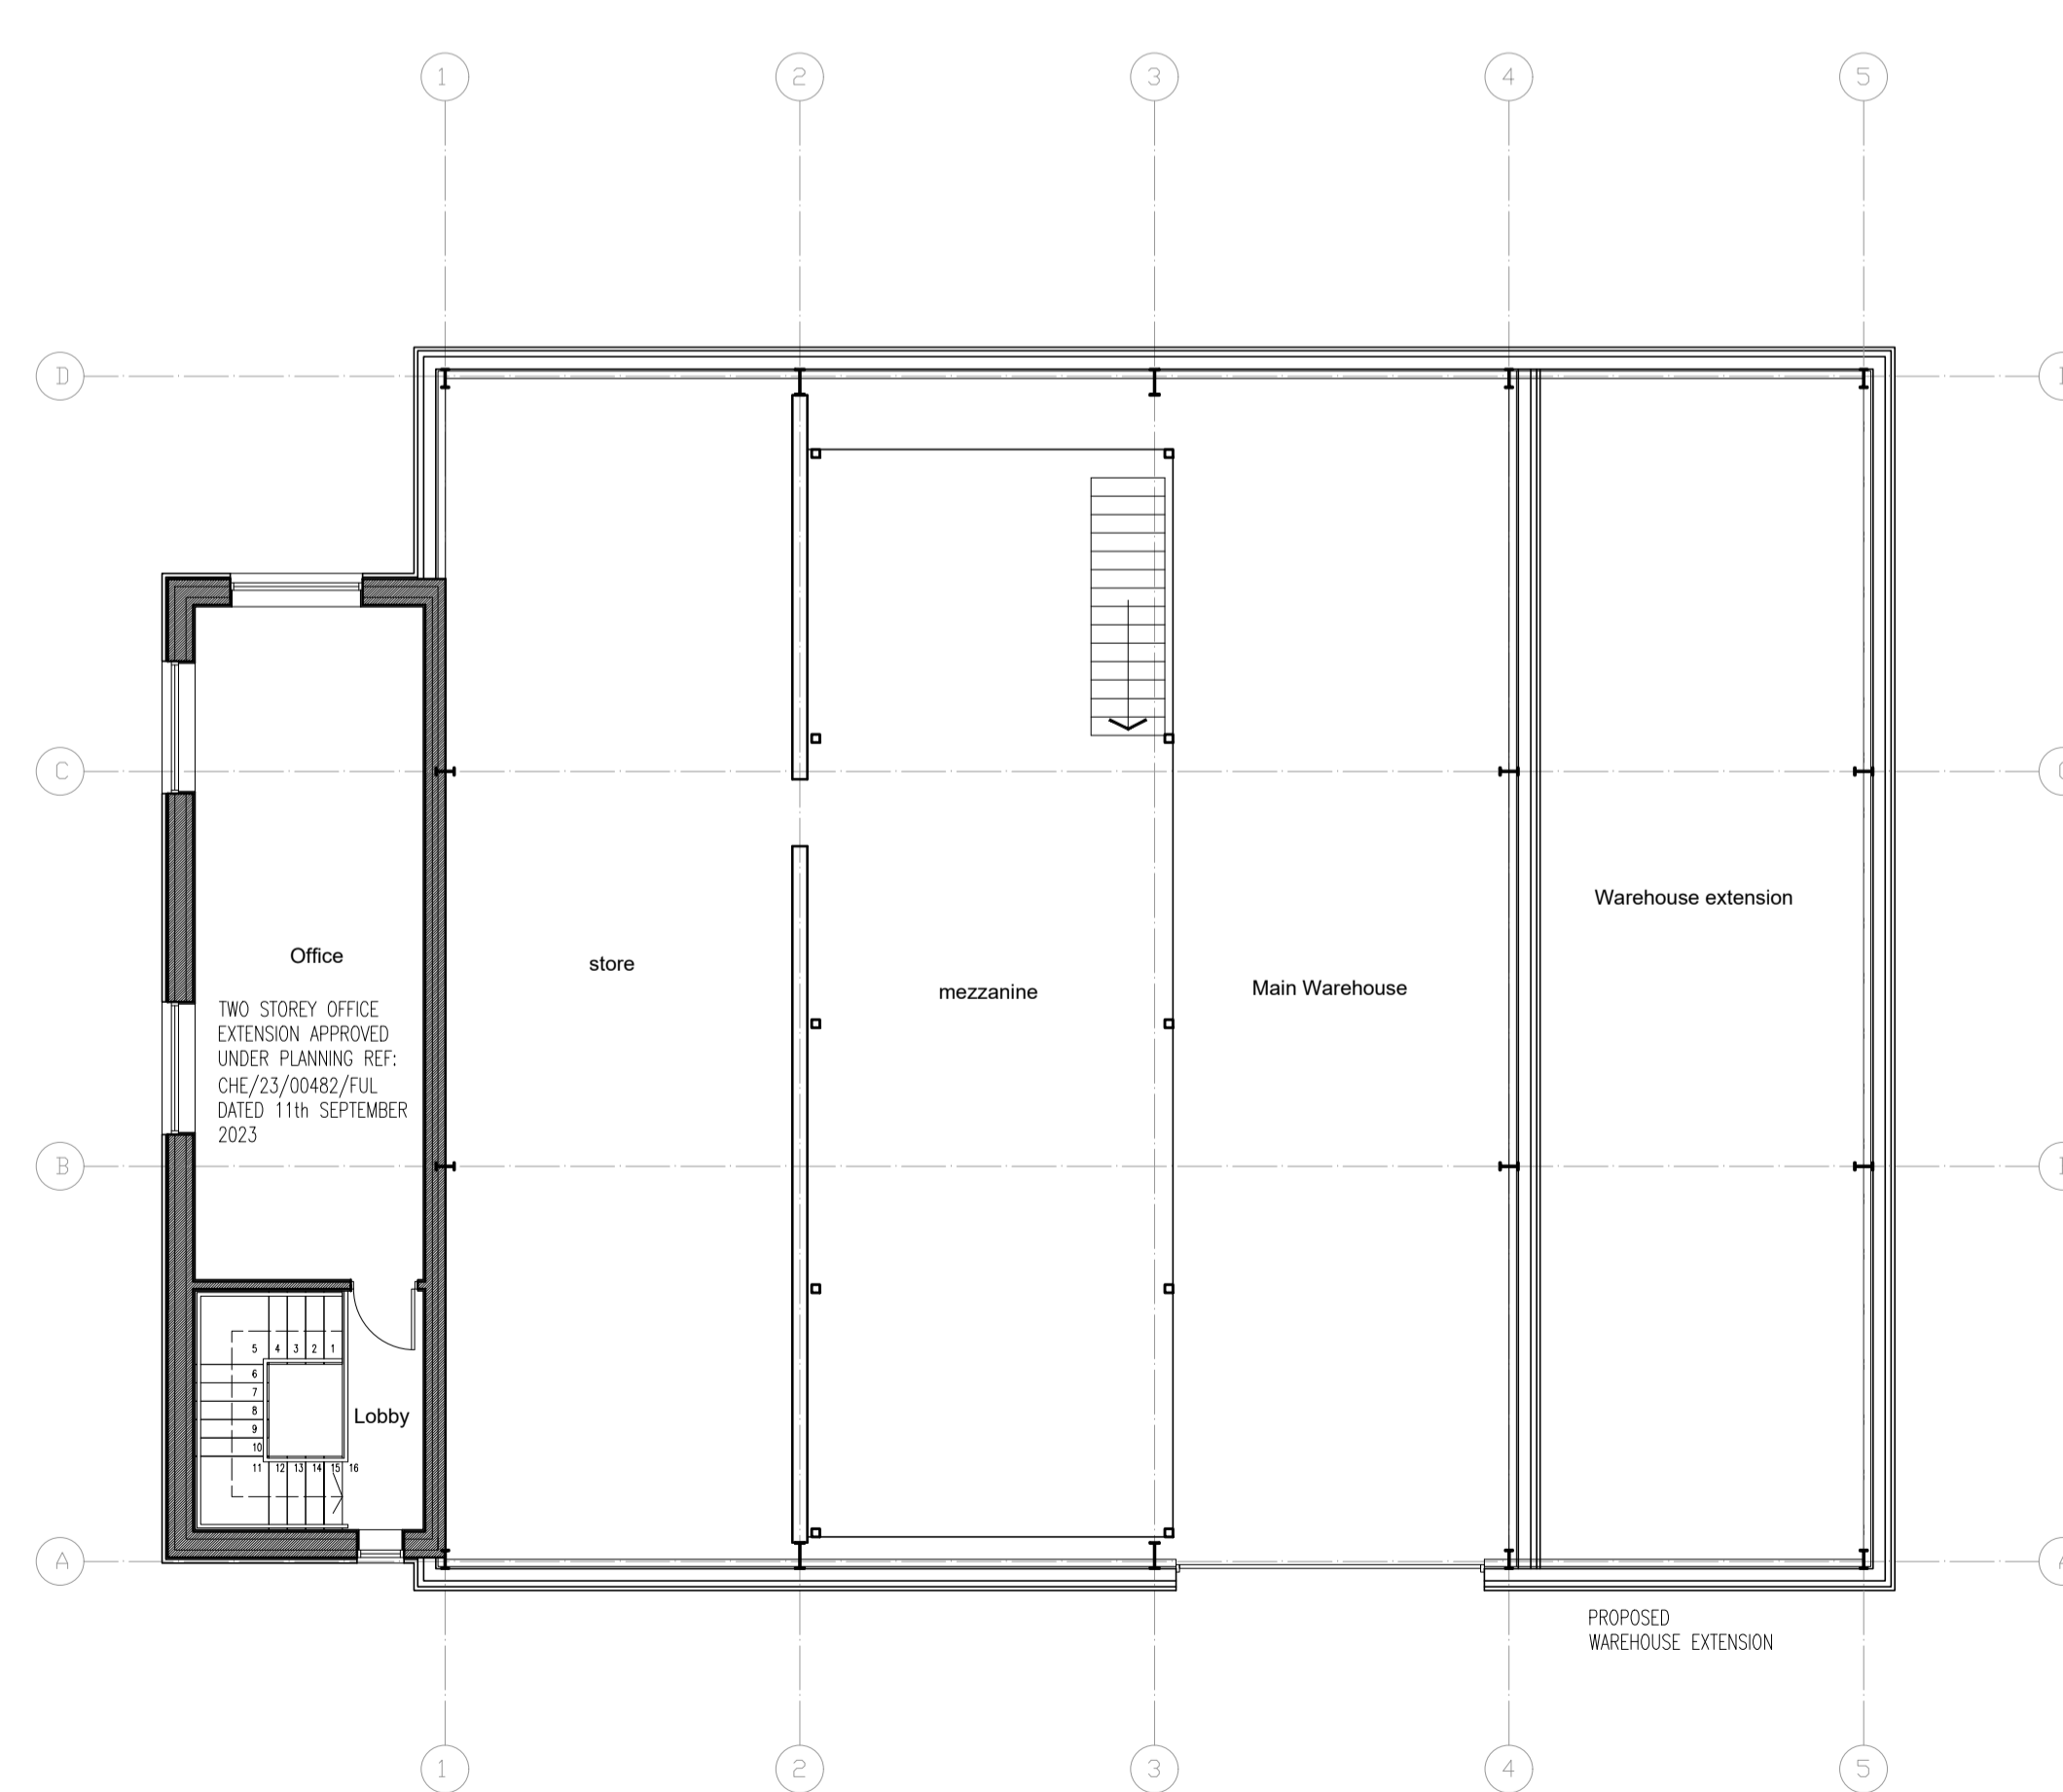

FIRST FLOOR PLAN
SCALE 1.100 @ A1

Revision _____ Date _____




Alterations & Extension
P A R Insulations & Wire Ltd
Foxwood Close
Foxwood Industrial Park
Chesterfield
S41 9RB

PROPOSED
Plans & Elevations

Richard Mundy Building Design Ltd.
Travel House, Buxton Road,
Bakewell, DE45 1BZ
Tel & Fax: 01629 815053
e-mail: info@rm-bd.co.uk

Date: November 2023	Scale:	
	A3 issue 1:200	A1 issue 1:100
Ref: JM	Dwg. No. 2036-05	

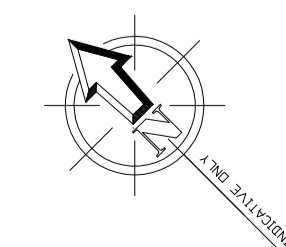

© COPYRIGHT EXISTS ON THE DESIGNS AND INFORMATION SHOWN ON THIS DRAWING. The Contractor must verify all dimensions on site before making shop drawings or commencing work of any kind. No dimensions to be scaled from this drawing. Architect to be notified of any discrepancies in dimensions immediately.