


Rear Elevation

Side Elevation

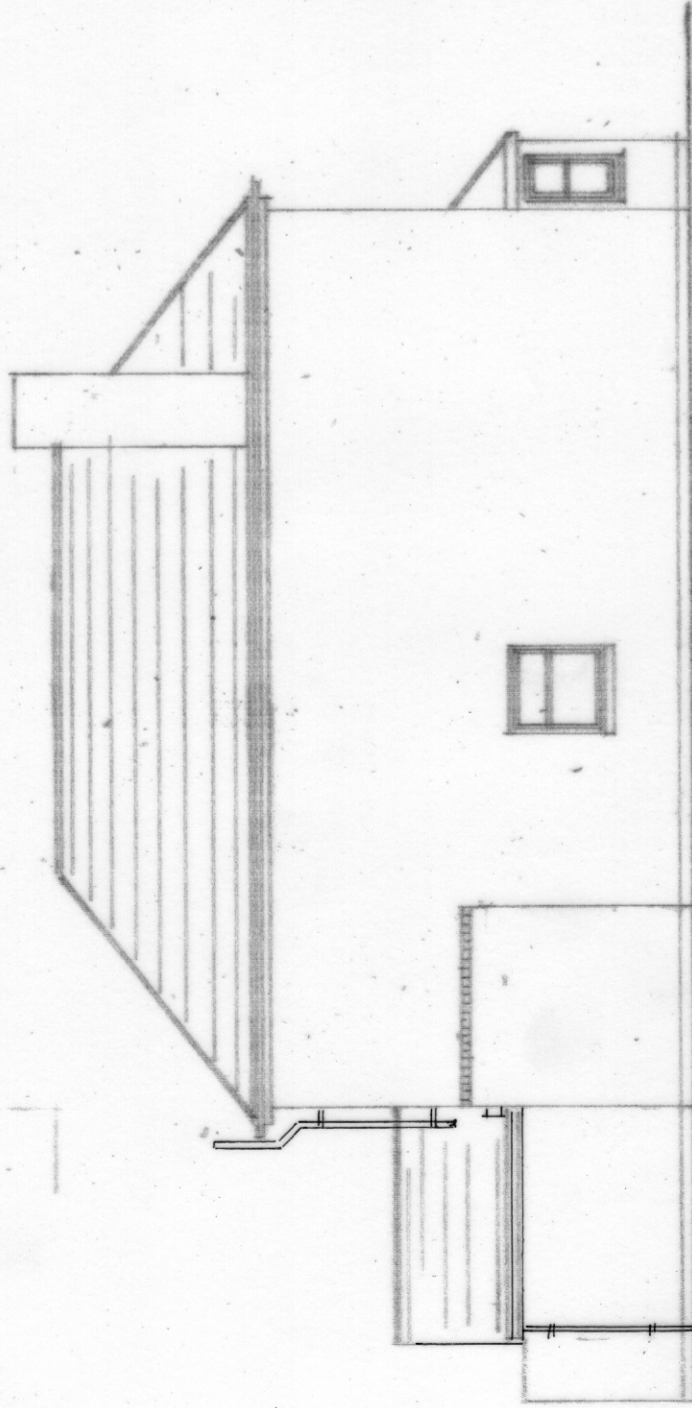


Flank Elevation



PROPOSED SINGLE STOREY REAR EXTENSION  
MR J MICHAELS HILLSIDE 3 GUILTON KENT CT3 2HL  
1:100 @ A3 061123/3 OF 7 15M<sup>2</sup> EXISTING ELEVATIONS

SCALE 1:100

 

**WESTLEIGH DESIGN**