



Rear Elevation

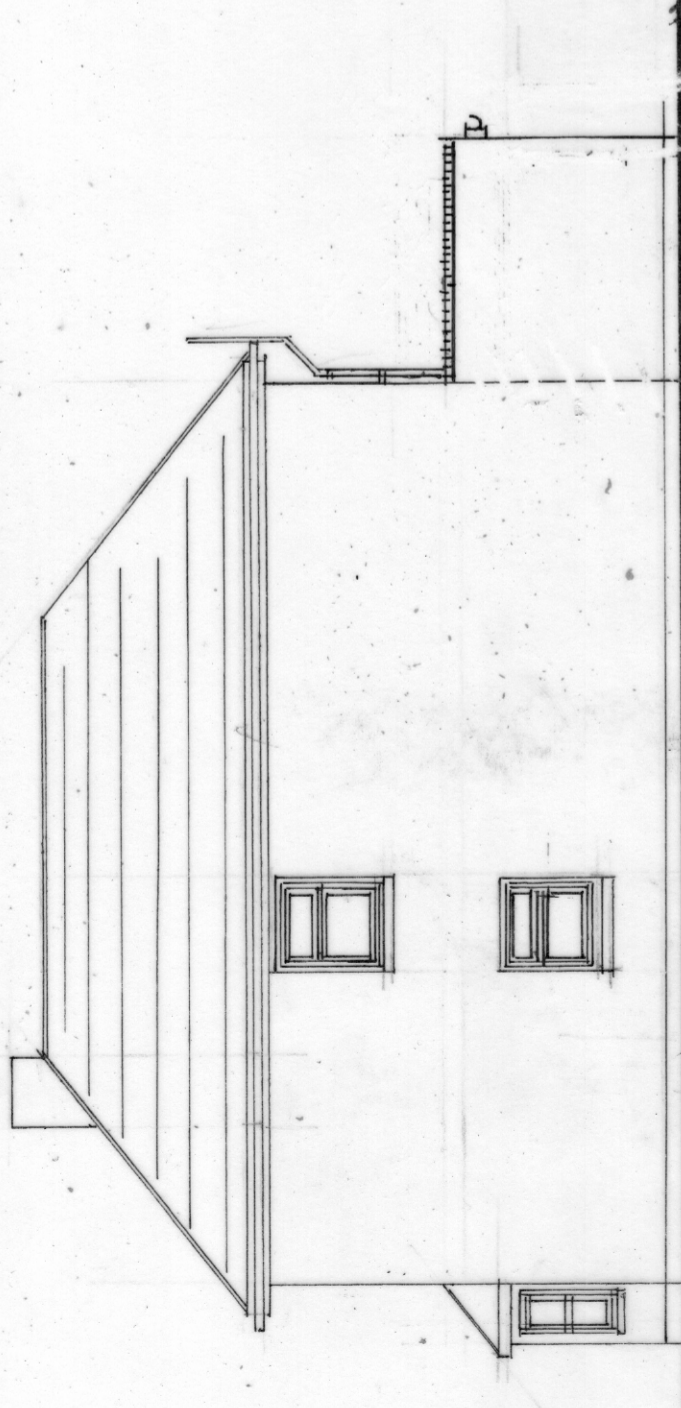

Side Elevation

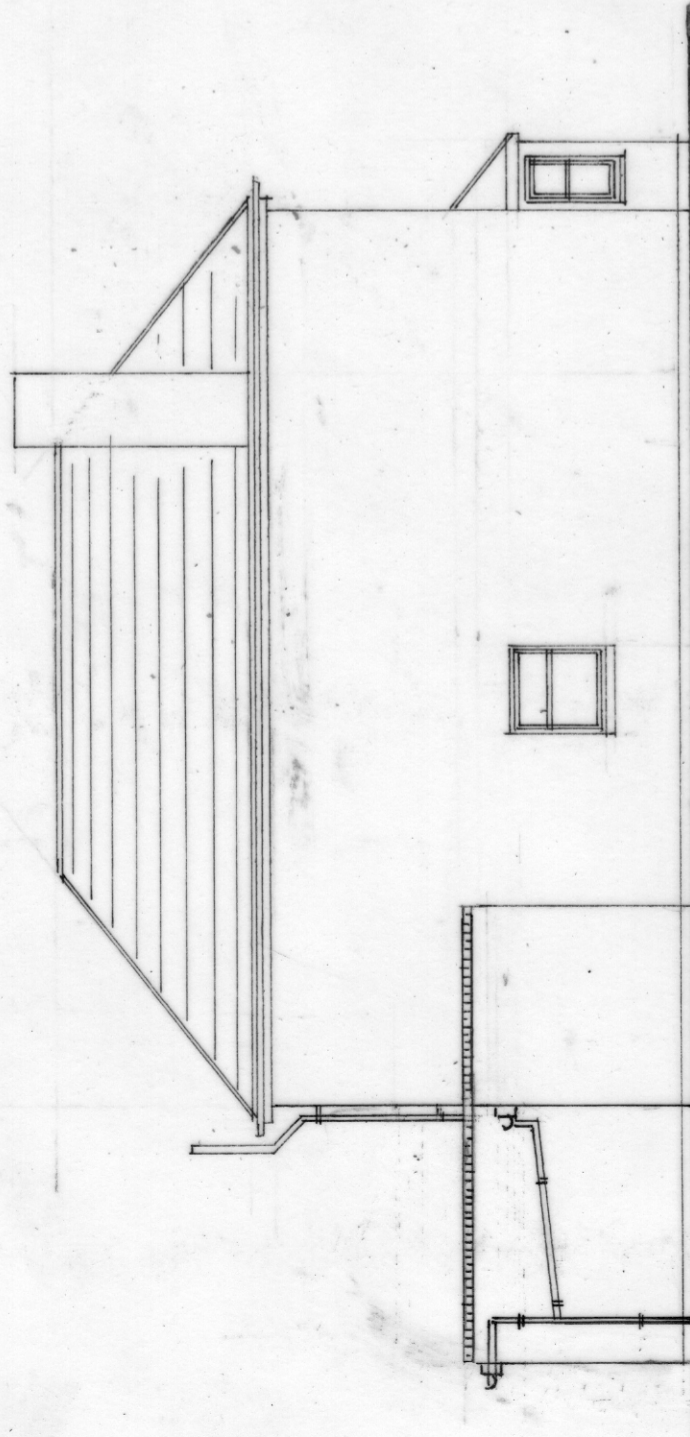

Flank Elevation



PROPOSED SINGLE STOREY REAR EXTENSION  
MR J MICHAELS HILLSIDE 3 GUILTON KENT CT3 2HL  
1:100 @ A3 061123/6 OF 7 15M<sup>2</sup> PROPOSED ELEVATIONS

SCALE 1:100



**WESTLEIGH DESIGN**