



BOUNDARY

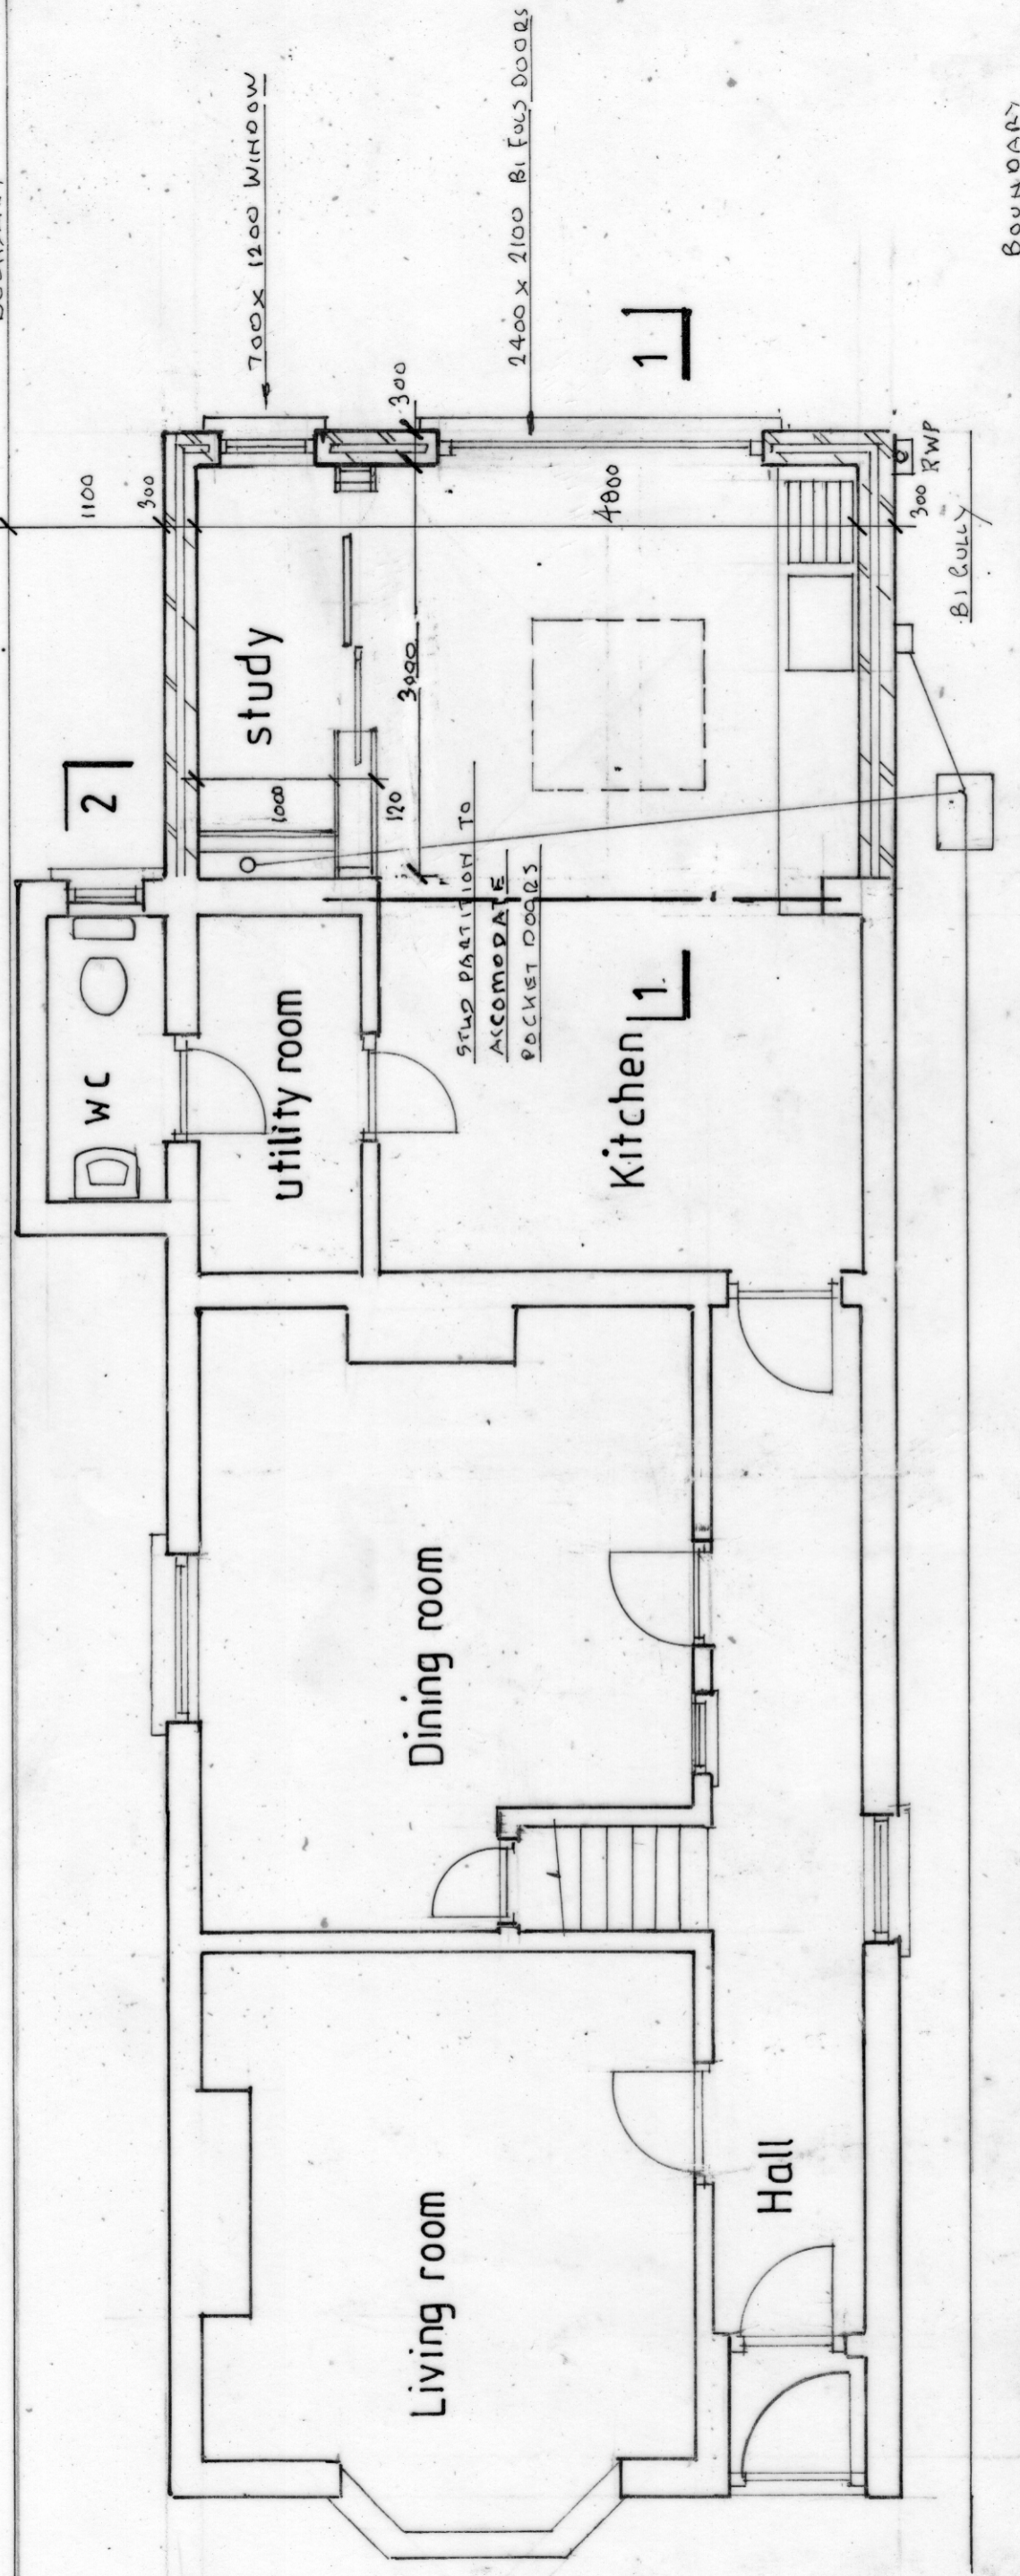

Ground Floor Plan

BOUNDARY

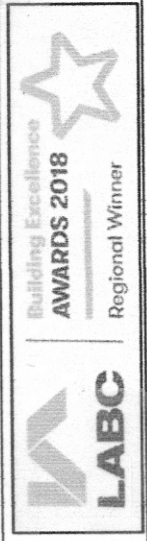

PROPOSED SINGLE STOREY REAR EXTENSION  
 MR J MICHAELS HILLSIDE 3 GUILTON KENT CT3 2HL  
 1:50 @ A3 061123/4 OF 7 15M<sup>2</sup> PROPOSED GROUND FLOOR PLAN

SCALE 1:50



**WESTLEIGH DESIGN**