


BOUNDARY




BOUNDARY

Ground Floor Plan

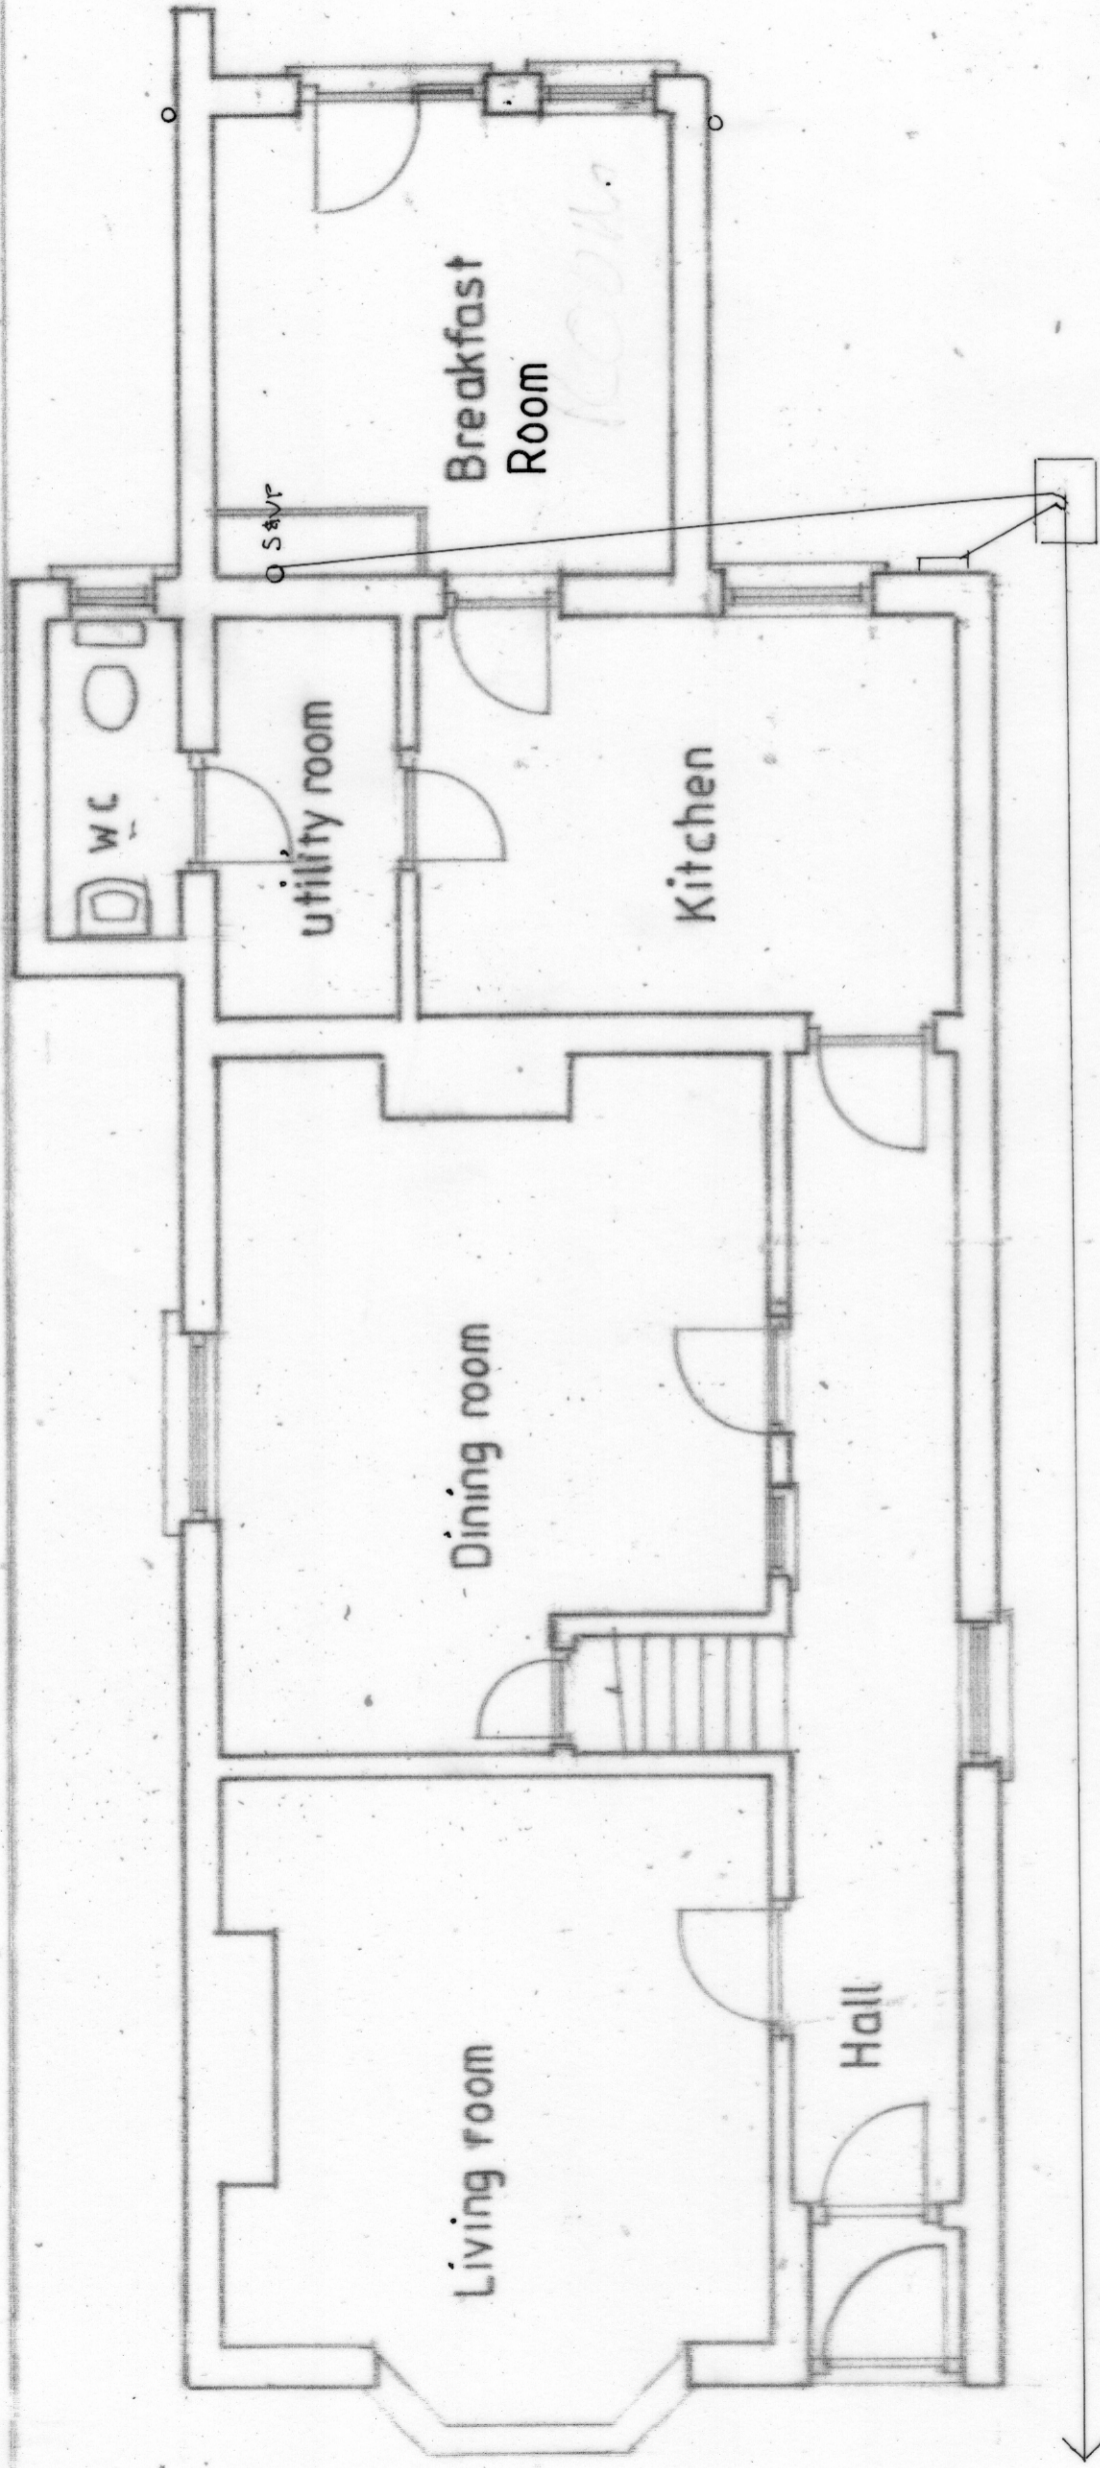

PROPOSED SINGLE STOREY REAR EXTENSION  
 MR J MICHAELS HILLSIDE 3 GUILTON KENT CT3 2HL  
 1:50 @ A3 061123/1 OF 7 15M<sup>2</sup> EXISTING GROUND FLOOR PLAN

SCALE 1:50

 

**W**ESTLEIGH DESIGN