


This line should measure 70mm when printed correctly

This drawing is the copyright of Roberts Limbrick Ltd and should not be reproduced in whole or in part or used in any manner whatsoever without their written permission.

Responsibility is not accepted for errors made by others in scaling from this drawing. Use only figured dimensions and report any discrepancies or omissions to the Architect immediately.

Rev	Date	By	Chk	Description
C1	01.11.2023	JP	RS	Planning Issue

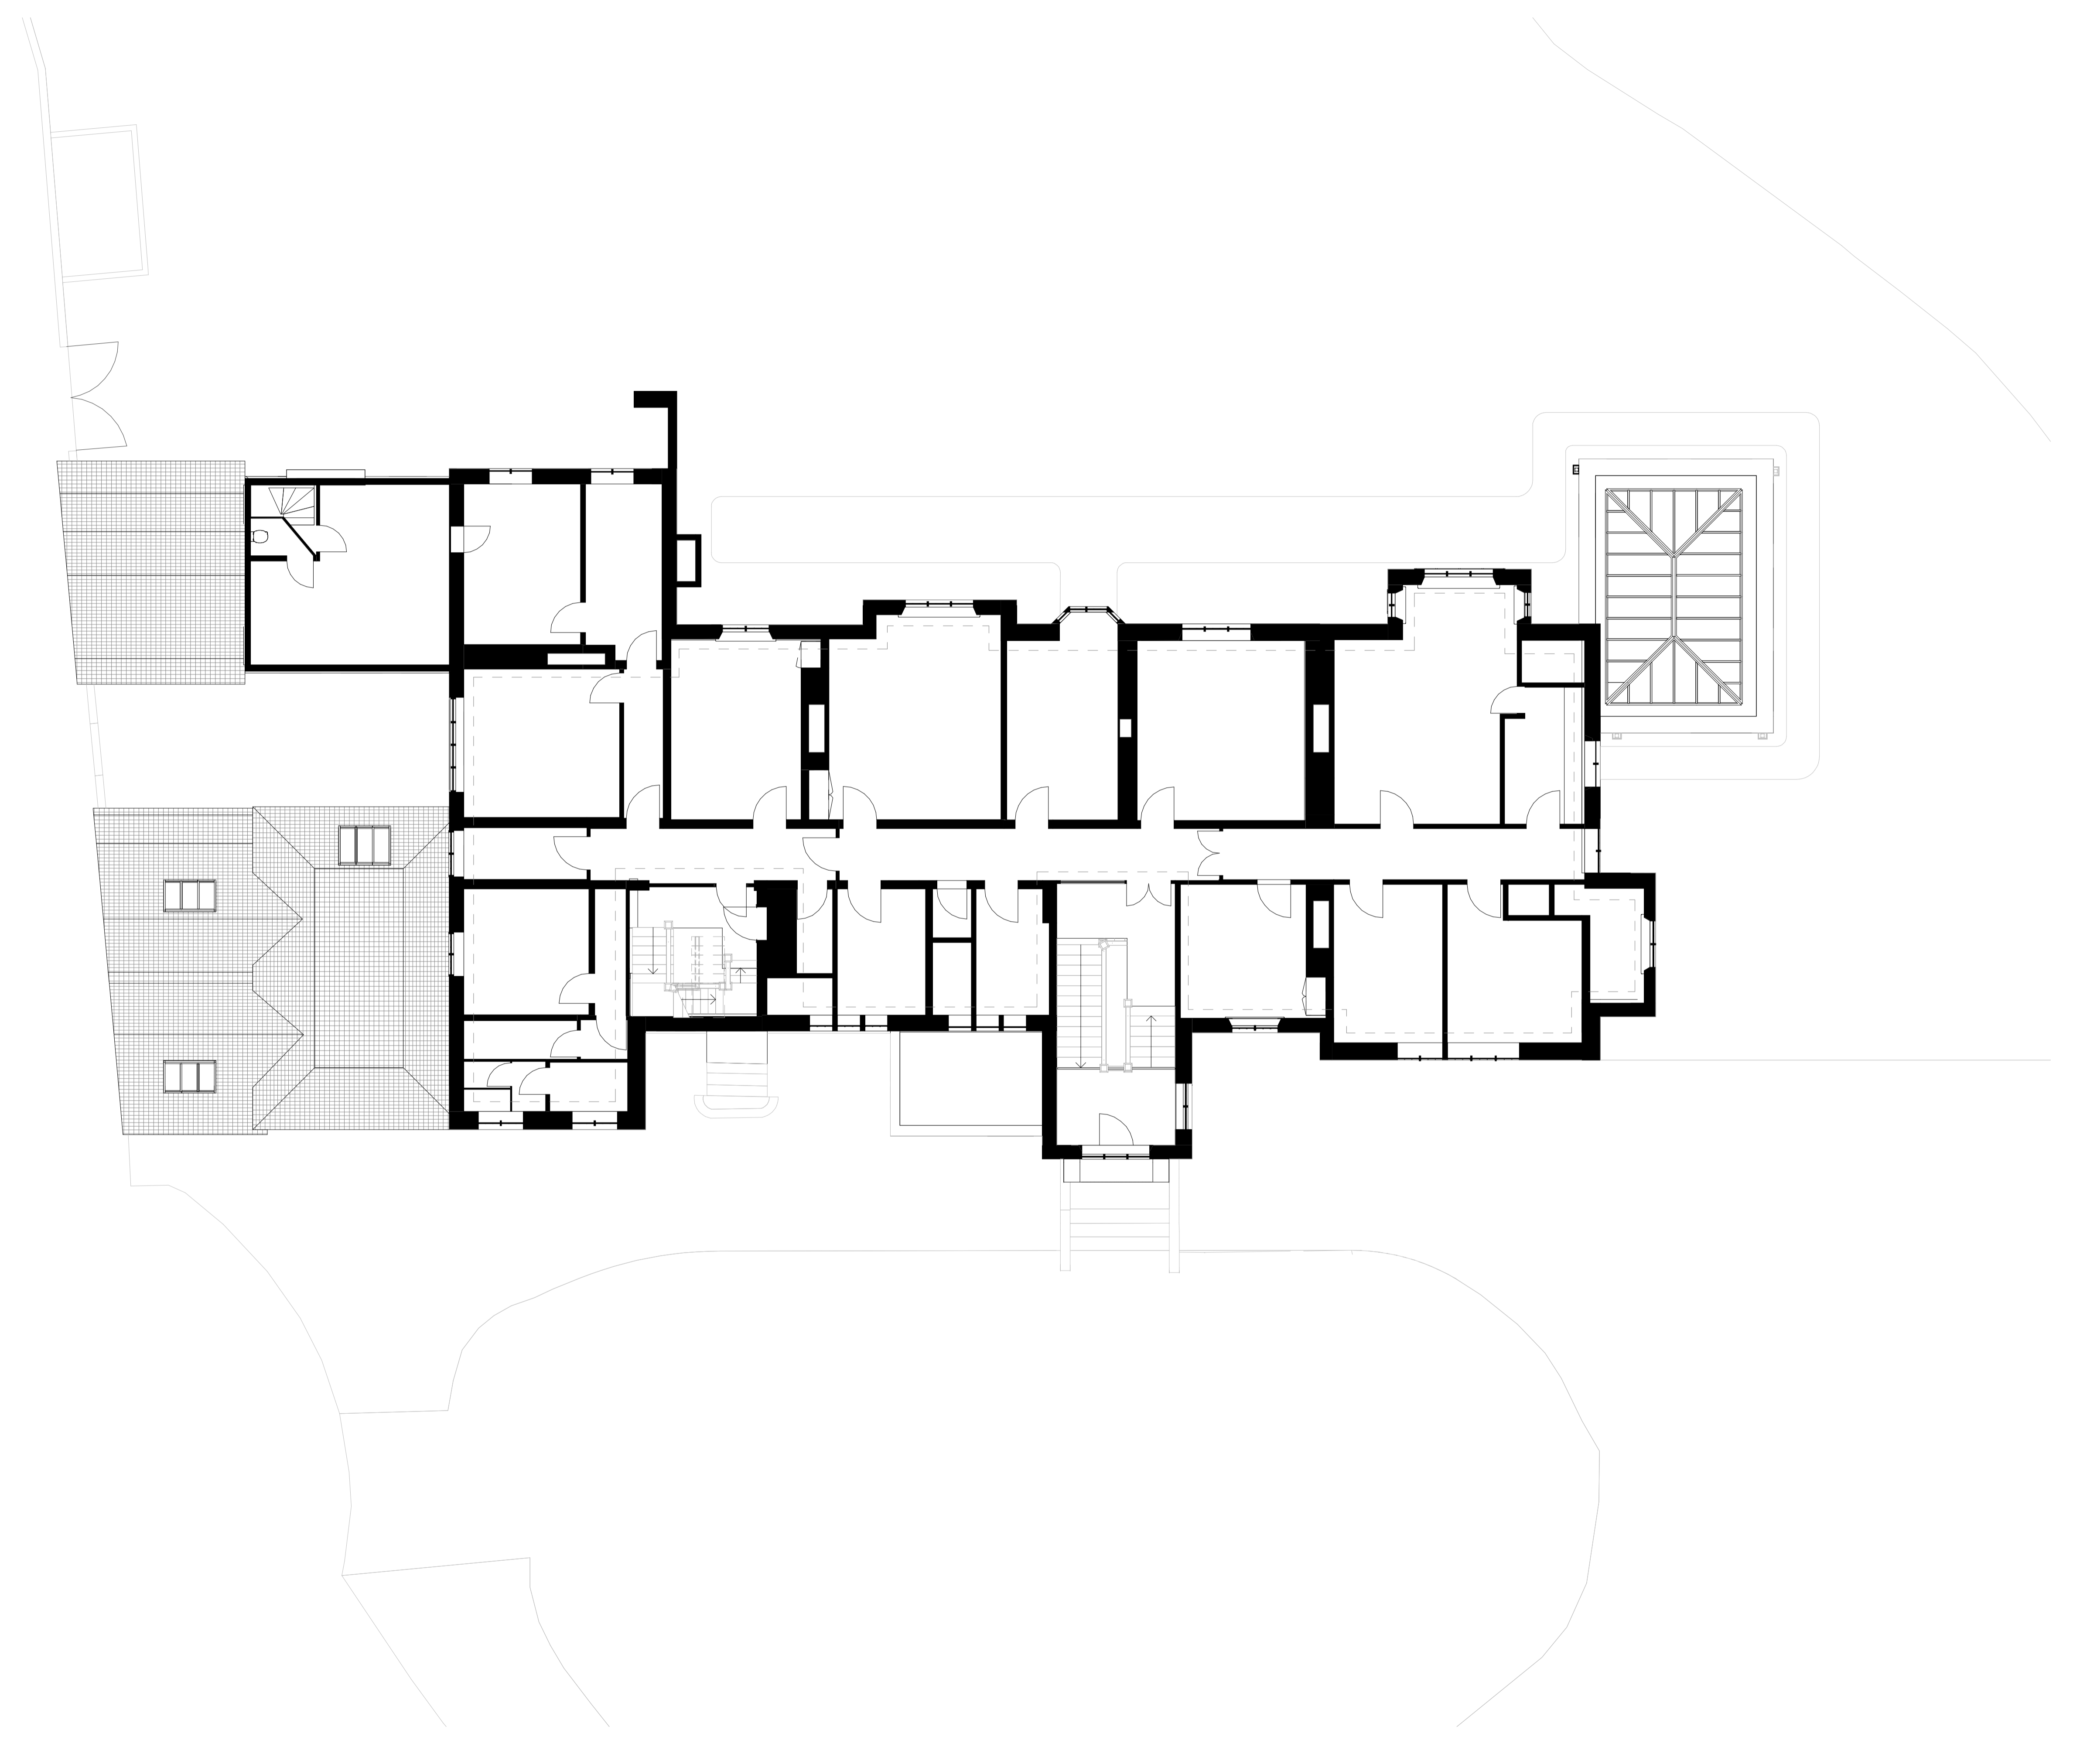

Roberts Limbrick

03333 405 500
mail@roberts-limbrick.com
roberts-limbrick.com

Registered Office England No. 06658029

Project Name

Manwood Grange

Client Name

Sir Roger Manwoods School

Drawing Title

Existing First Floor Plan

Scale

1 : 100 • A1

Project No.

9809

Status

A3

Purpose Of Issue

Issued for planning

Project	Org	Vol	Level	Form	Role
9809	• RL •	ZZ •	01 •	DR •	A

Number

P0110

Revision

C1

