


This line should measure 70mm when printed correctly

This drawing is the copyright of Roberts Limbrick Ltd and should not be reproduced in whole or in part or used in any manner whatsoever without their written permission.

Responsibility is not accepted for errors made by others in scaling from this drawing. Use only figured dimensions and report any discrepancies or omissions to the Architect immediately.

Rev	Date	By	Chk	Description
C1	01.11.2023	JP	RS	Planning Issue

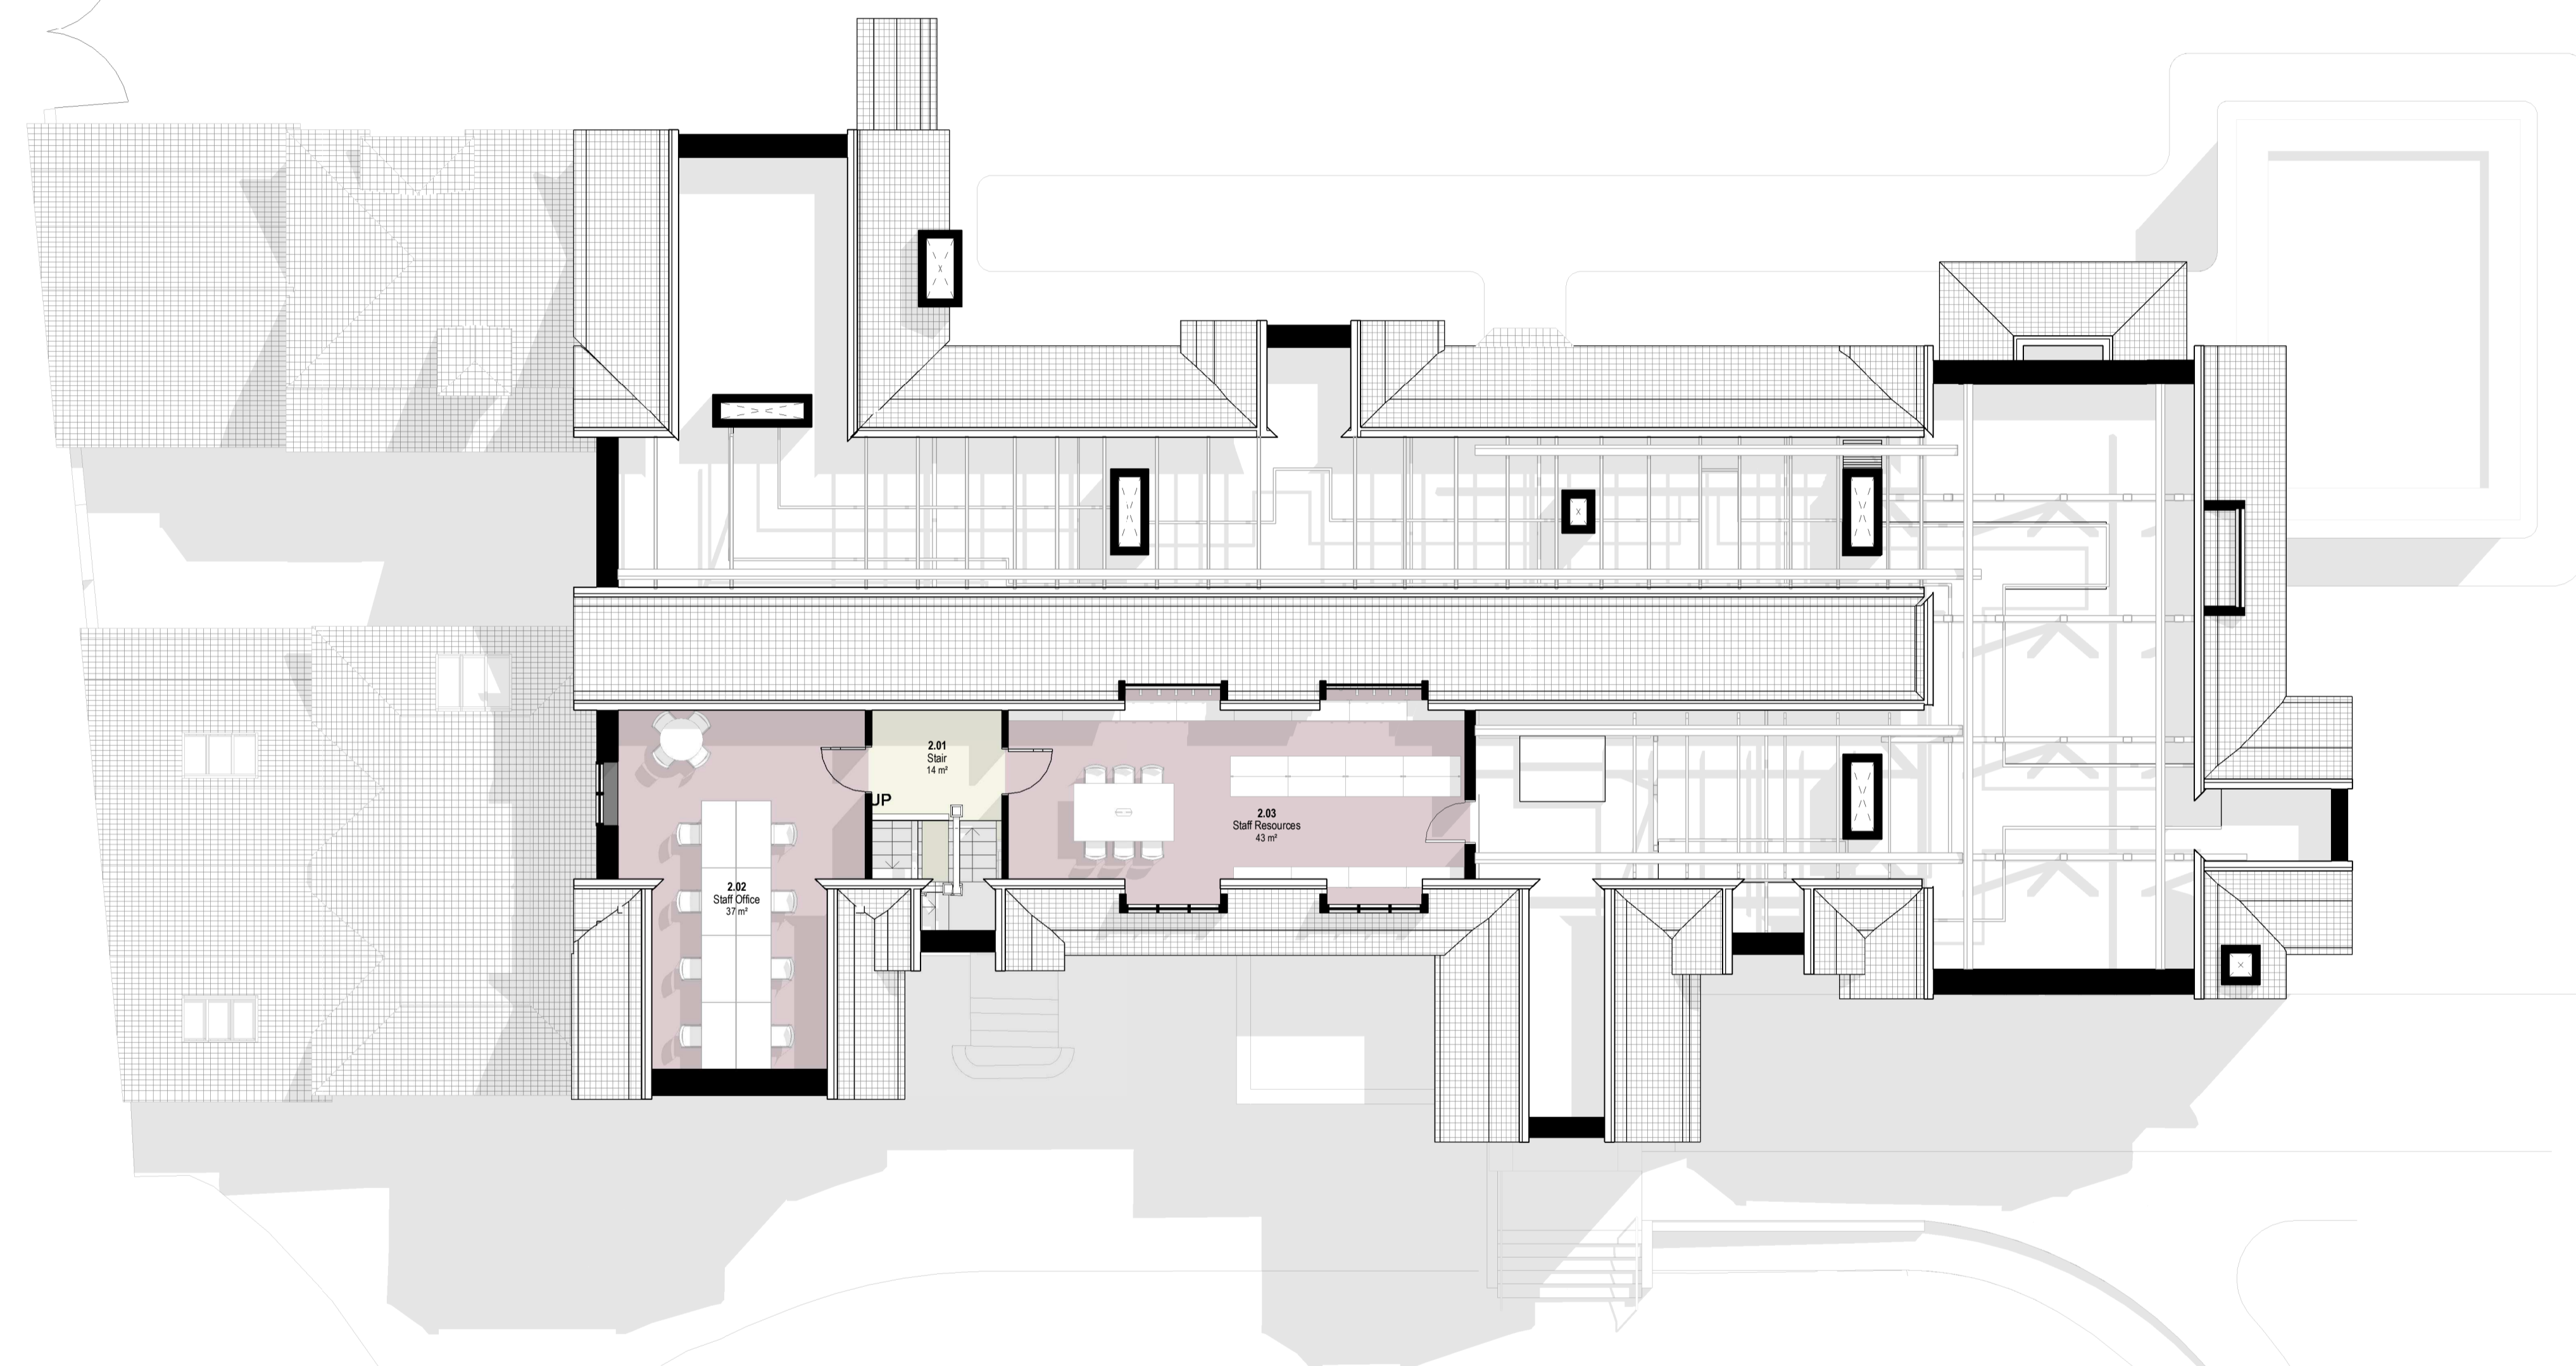

- KEY
- Corridors
 - Breakout Spaces

RL
Roberts Limbrick
 03333 405 500
 mail@roberts-limbrick.com
 roberts-limbrick.com
Registered Office England No. 06658029

Project Name
 Manwood Grange

Client Name
 Sir Roger Manwoods School

Drawing Title
 Proposed Second Floor Plan

Scale 1 : 100 • A1 **Project No.** 9809

Status A3 **Purpose Of Issue** Issued for planning

Project	Org	Vol	Level	Form	Role
9809	• RL •	ZZ •	02 •	DR •	A

Number	Revision
P2120	C1

