



Side Elevation

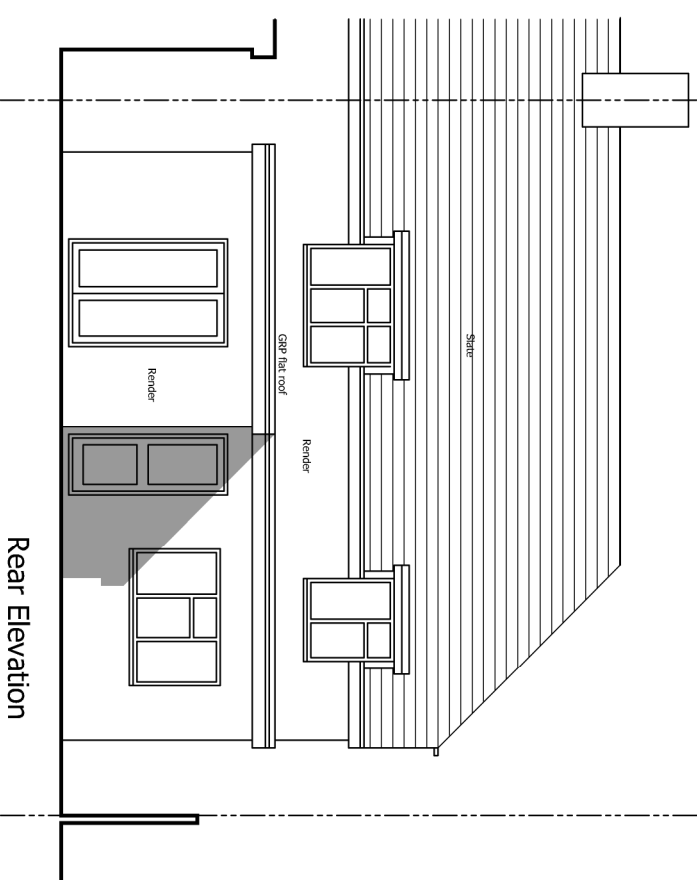


Side Elevation


Rear Elevation

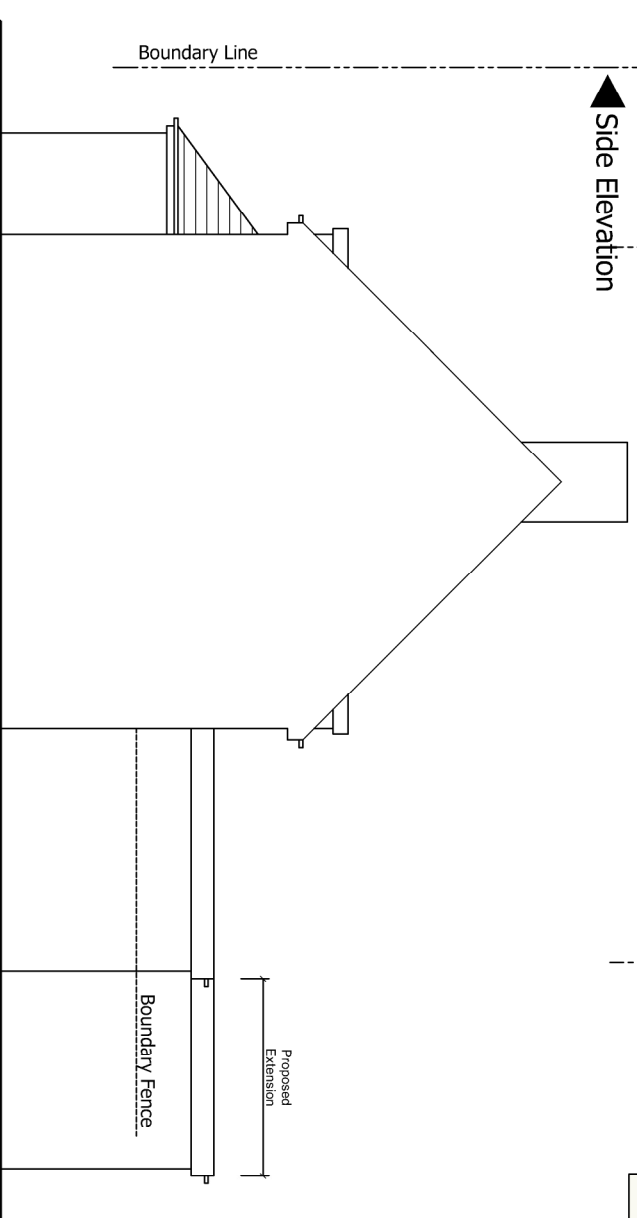

Side Elevation

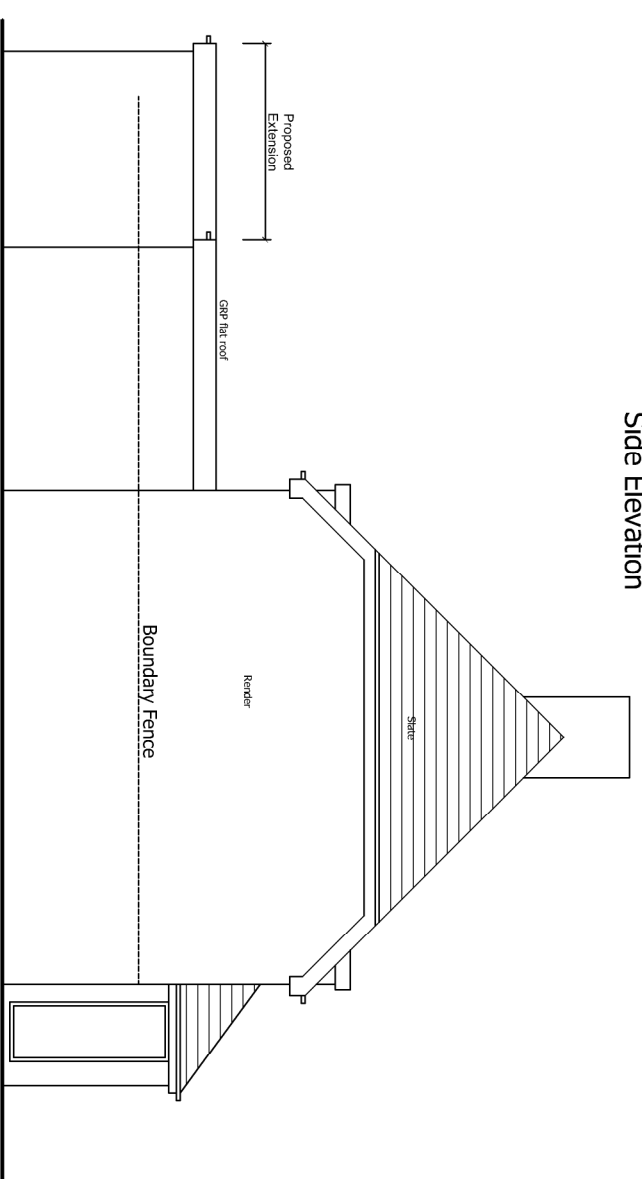

Side Elevation

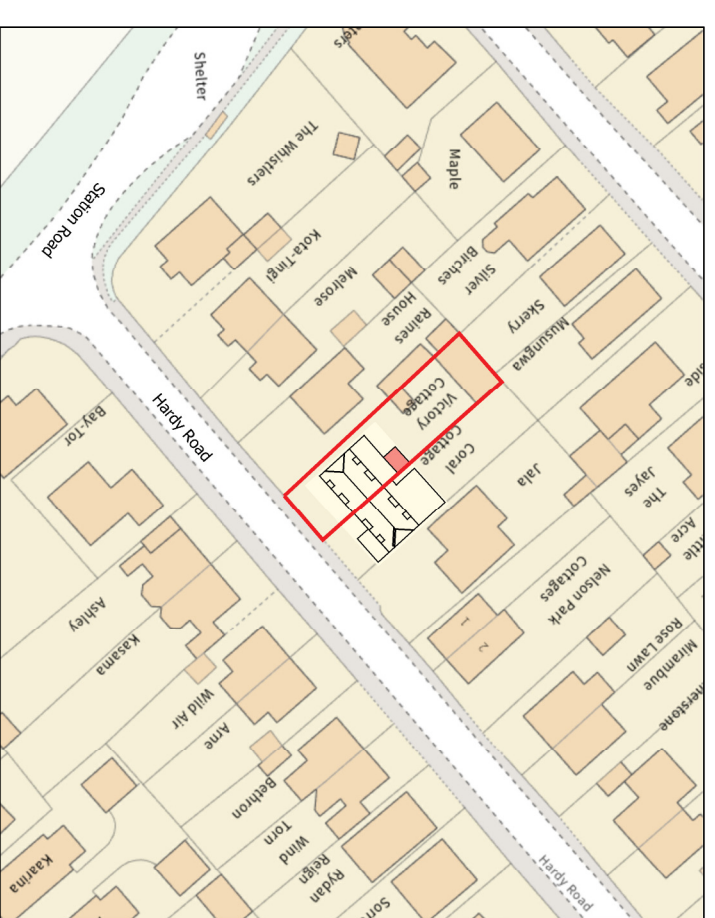

Location Plan 1:1250 (A3)



CLIENT
 Victory Cottage
 Hardy Road
 St Margarets
 Dover, Kent CT15 6HJ

PROJECT
 Rear Extension

DRAWING

Proposed Plans and Elevations
 Location Plan

SCALE 1:100@A3
 DRAWN BY MW
 DATE 18.11.23

DRAWING No. 231118-P-001