

All dimensions to be checked on site by contractor prior to preparation of shop drawings and commencement of work on site.


Responsibility is not accepted for errors made by others in scaling from this drawing. All construction information should be taken from figured dimensions only (unless stated otherwise).

This drawing and the copyrights and patents therein are the property of Apex Architecture Ltd and may not be used or reproduced without consent.


This drawing is to be read in conjunction with all relevant consultant's drawings/documents and any discrepancies or variations are to be notified to Apex Architecture Ltd before the affected work commences.



FRONT ELEVATION - North West - Scale 1:100

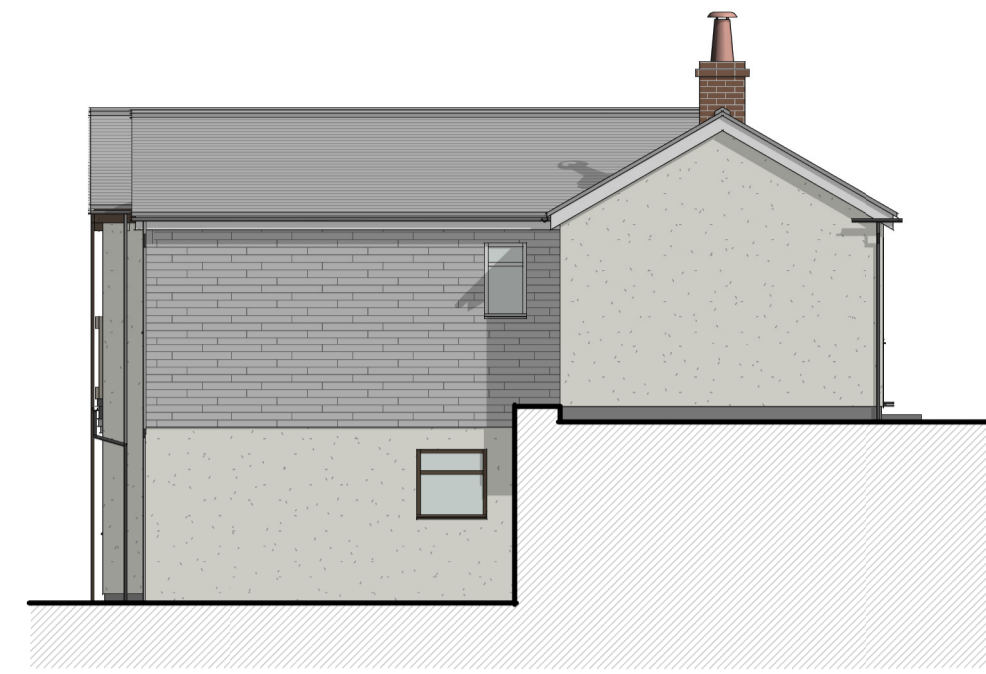


SIDE ELEVATION - South West - Scale 1:100

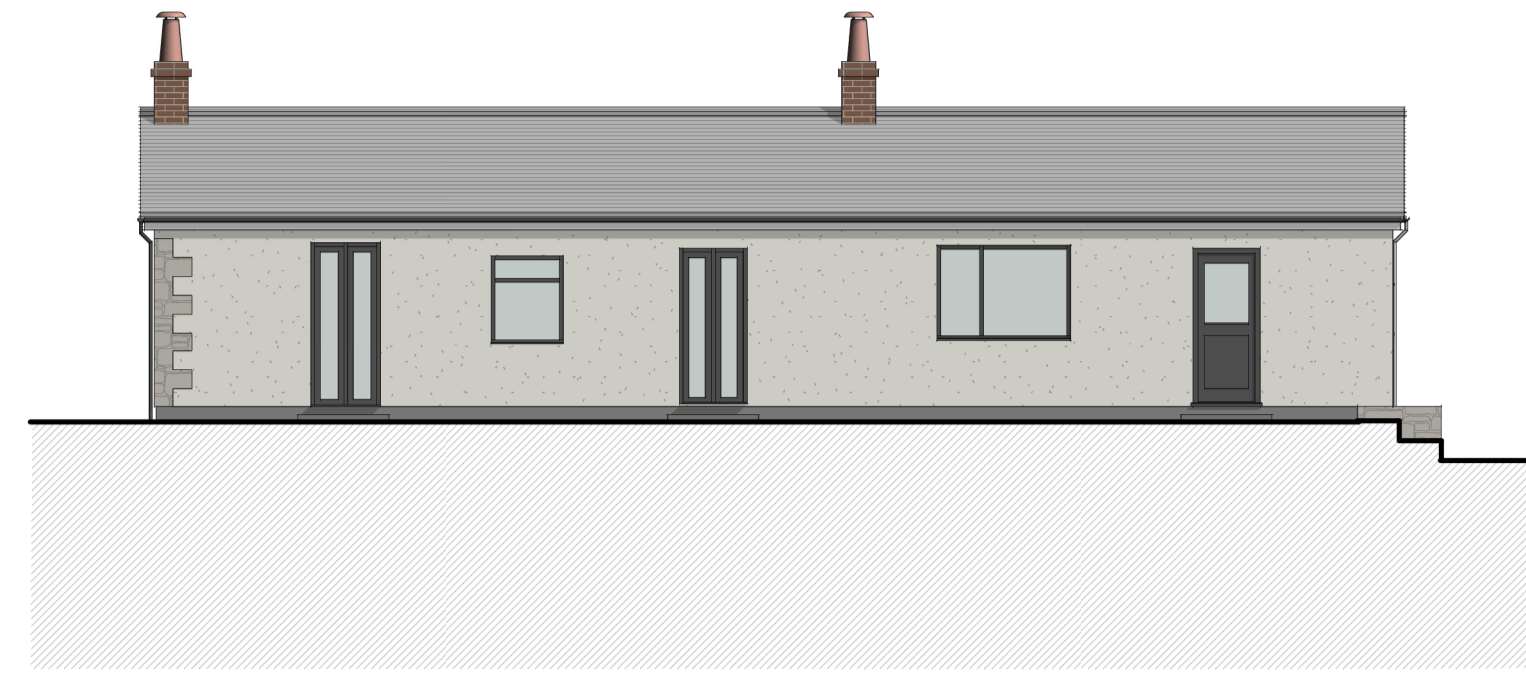

REAR ELEVATION - South East - Scale 1:100



SIDE ELEVATION - North East - Scale 1:100

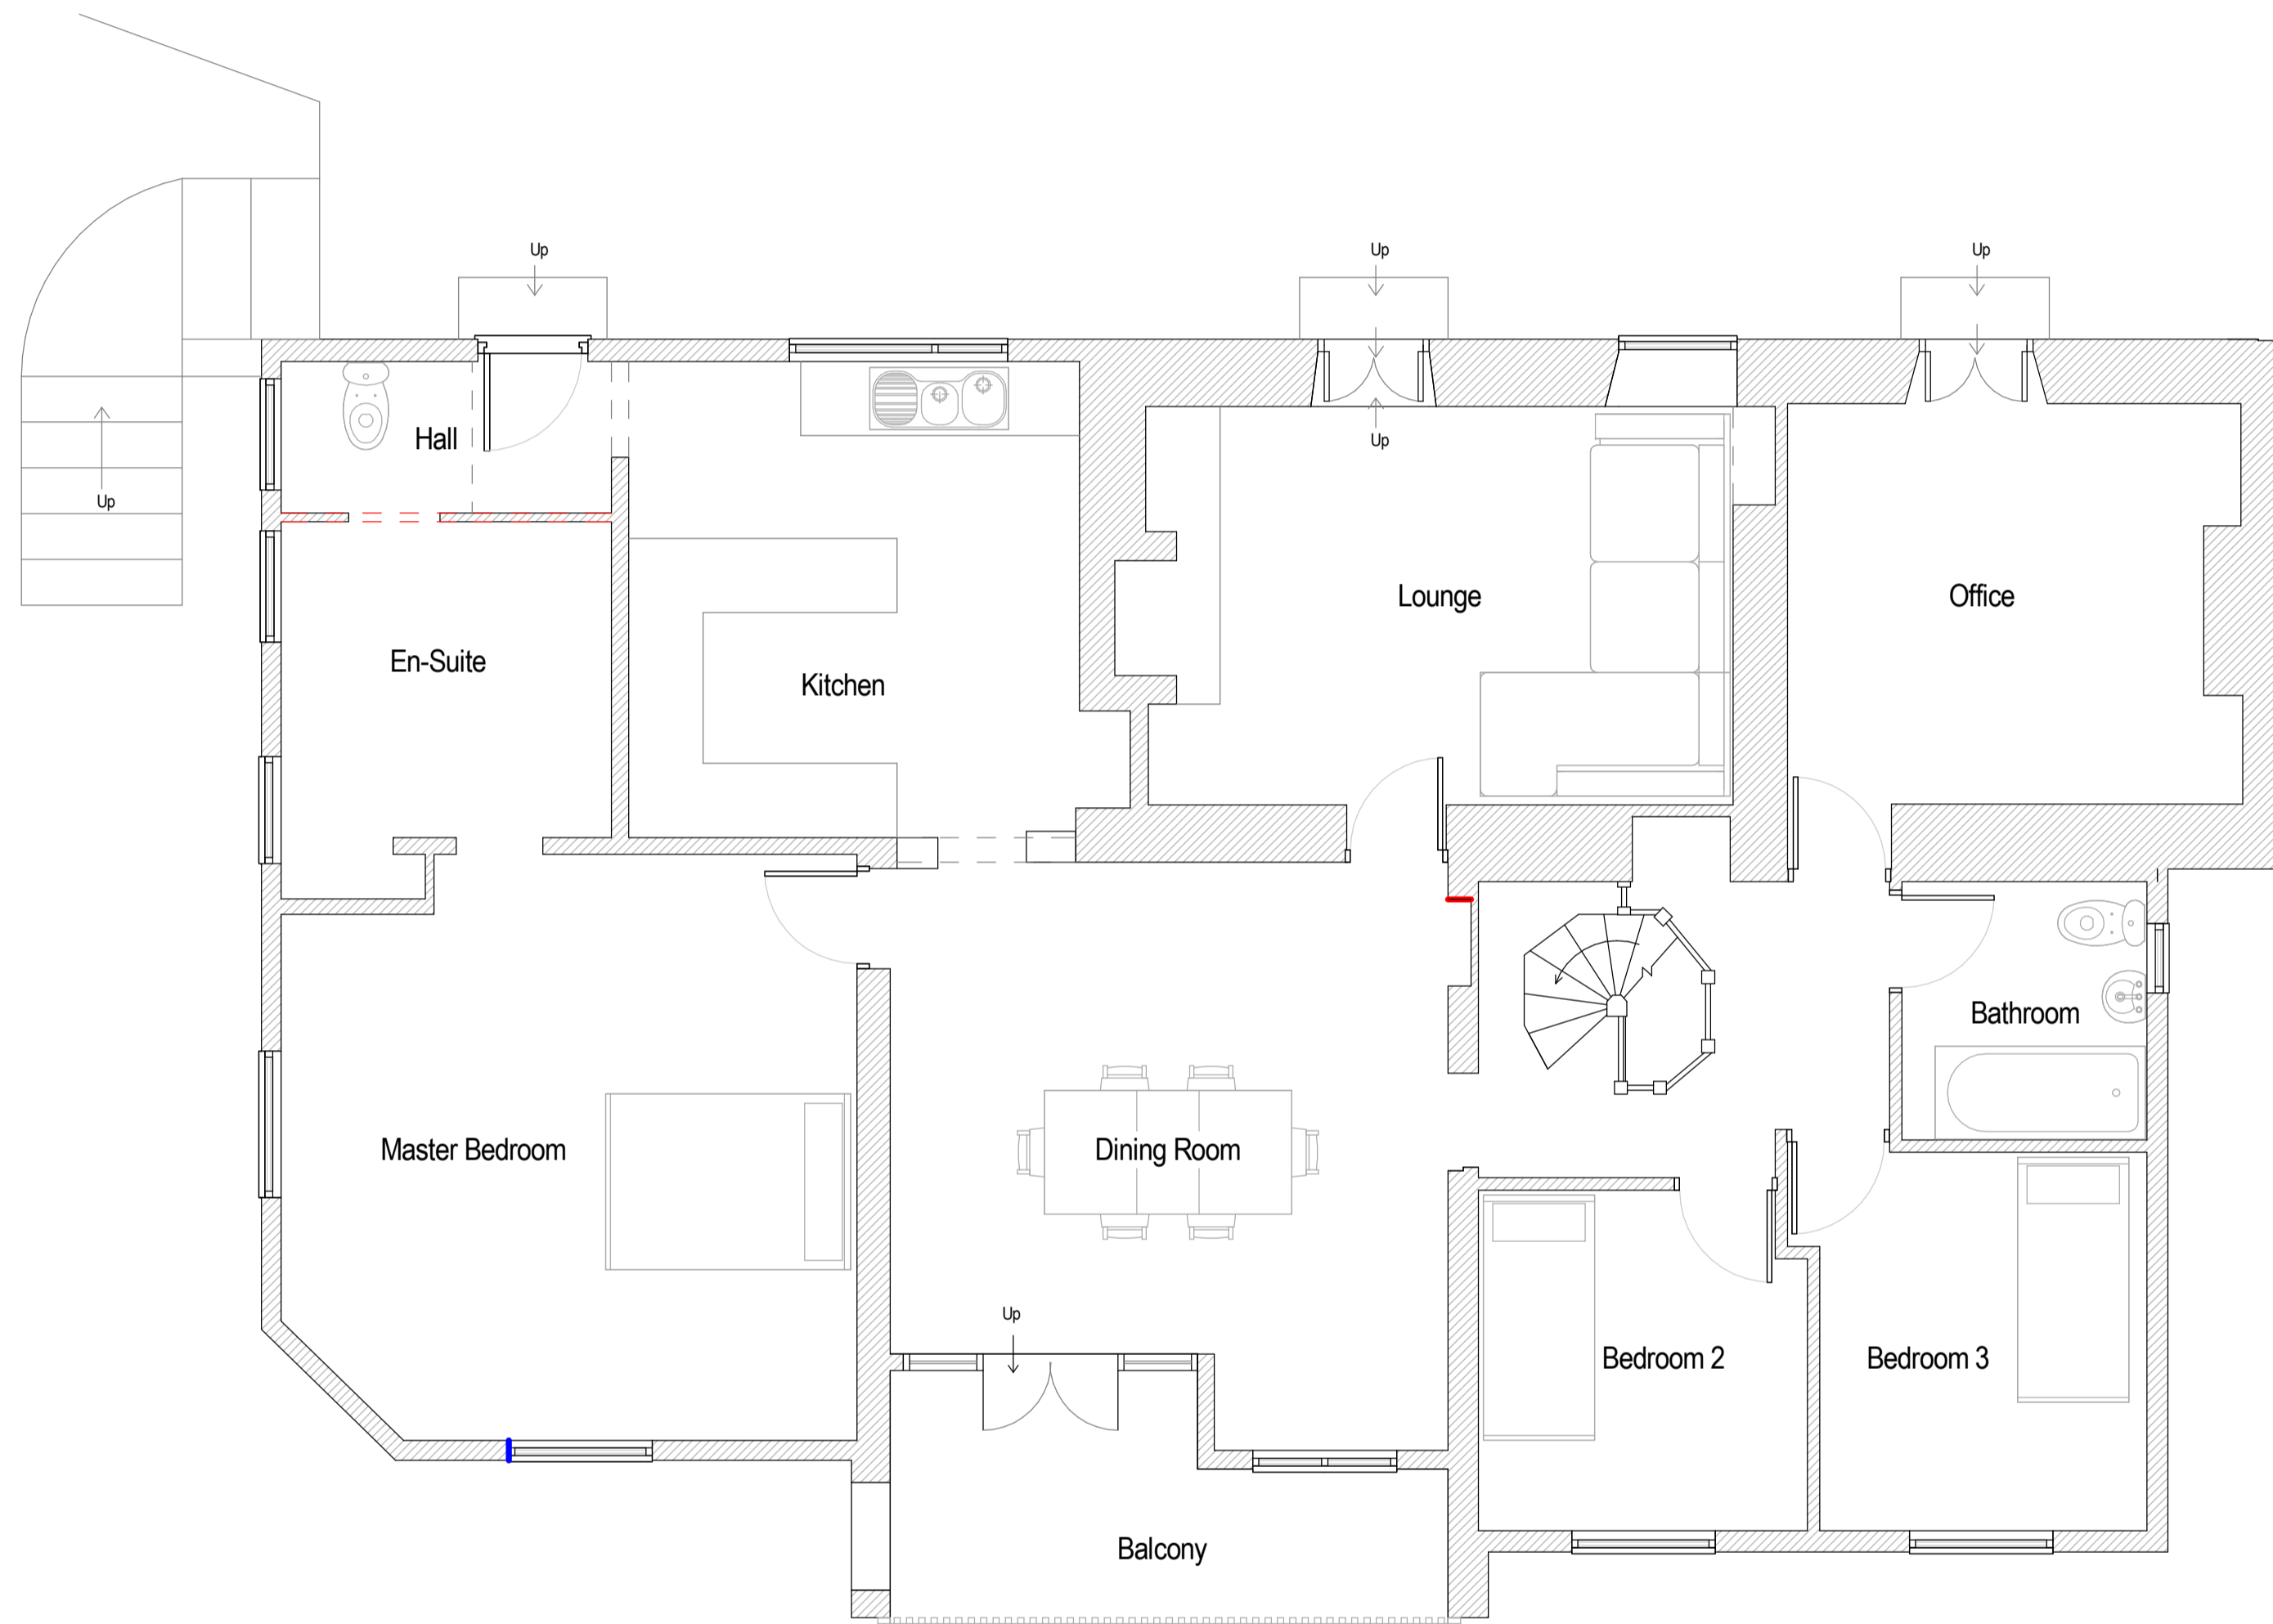

GROUND FLOOR PLAN - Scale 1:50



LOWER GROUND FLOOR PLAN - Scale 1:50



INDICATIVE 3D VISUALS - Not to Scale

Revision	Date	Description	Drawn by
A	23.11.2023	Elevations titles altered	SC



The Site, 24 Chosen Rd, Cheltenham, GL51 9LT
 Oak House, Aylburton, Gloucestershire, GL15 6ST
 WyeStone Business Park, Monmouth, NP25 3SR

01242 650 980
 01594 516 161
 01600 800 101

Client
 Mr & Mrs Richardson


Project
 Colebrooks,
 The Moorwood, Lydbrook,
 Glos. GL17 9SU

Title
 Existing Floor Plans, Elevations and 3D Views


Job No. AA742cb	Drawing No. 100	Revision A
--------------------	--------------------	---------------

Scale at A1 As indicated	Issue Planning	Date March 2023
-----------------------------	-------------------	--------------------

www.apexarchitectureltd.com info@apexarchitectureltd.com

 

VISUAL SCALE 1:100 @ A1

 

VISUAL SCALE 1:50 @ A1