





WEST ELEVATION





EAST ELEVATION

PROPOSED ELEVATIONS_1:100

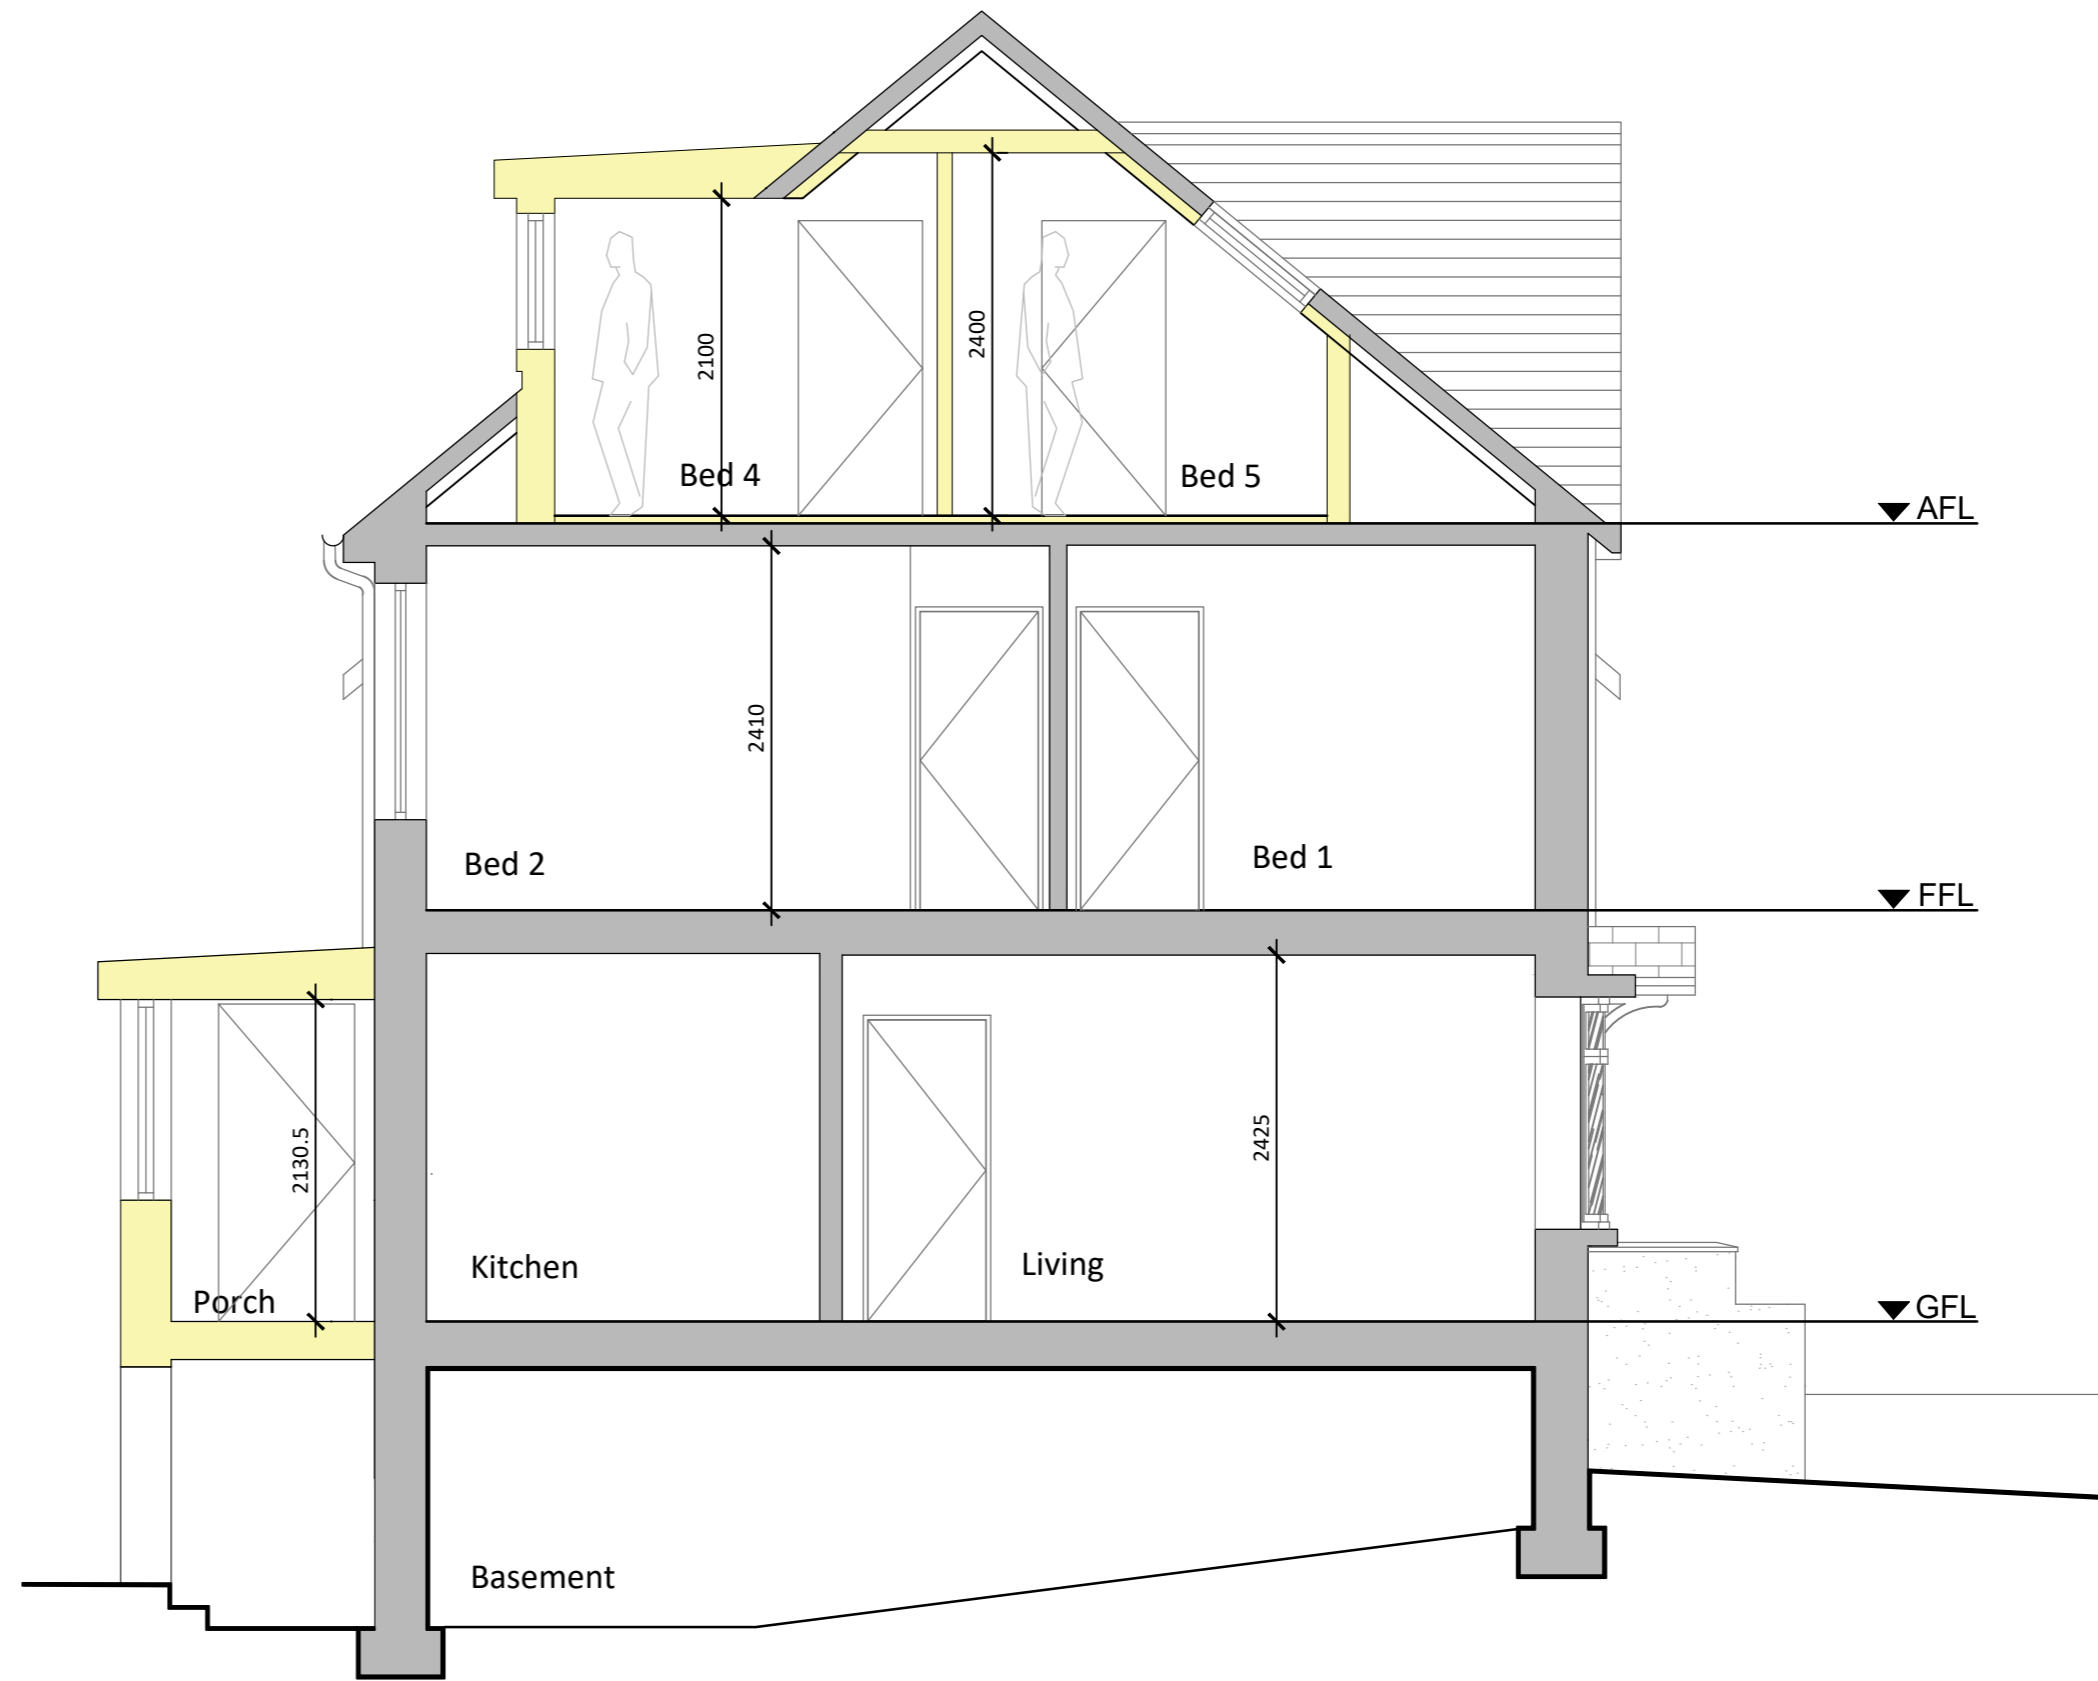 

PROPOSED SECTION_1:50

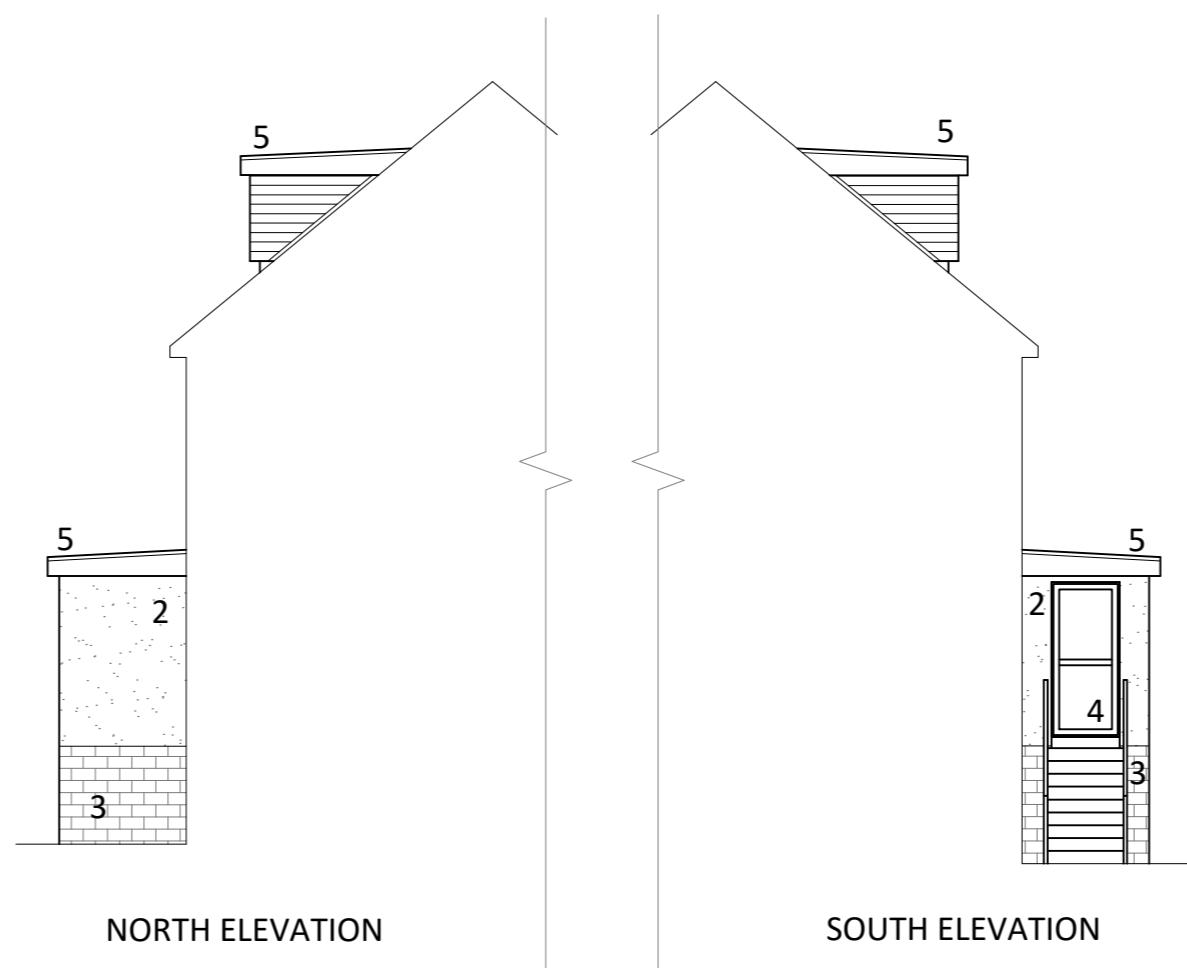 

NORTH ELEVATION

SOUTH ELEVATION

MATERIAL SPECIFICATION:

- 1 - Vertical concrete tiles (to match roof colour)
- 2 - Render (to match existing)
- 3 - Stone basecourse (to match existing)
- 4 - UPVC windows / doors (to match existing)
- 5 - Grey single ply membrane roof

NOTES

- 1 - Do NOT scale from this drawing.
- 2 - All dimensions to be confirmed by the Contractor by site measure prior to work commencing, or fabrication or ordering of any components.
- 3 - In the case of any discrepancy, always refer to the Architect.

The purpose of this drawing is solely for the purposes of obtaining building warrant approval. The drawing may be suitable for construction purposes but it may be necessary to augment / and or amend this information for this purpose. No liability will be accepted for any omission on this drawing should the drawing be used for construction purposes.

CLIENT

Mrs Su Cao

PROJECT

Proposed Alterations
4 Barlanark Avenue
Glasgow

TITLE
Proposed Section
& Elevations

JOB REF 23-040	DRG SIZE A2
DRG No L(2-)02	REV
DATE Sep 23	SCALE noted

