


**EXISTING BASEMENT FLOOR PLAN**  
SCALE 1:50 @ A1

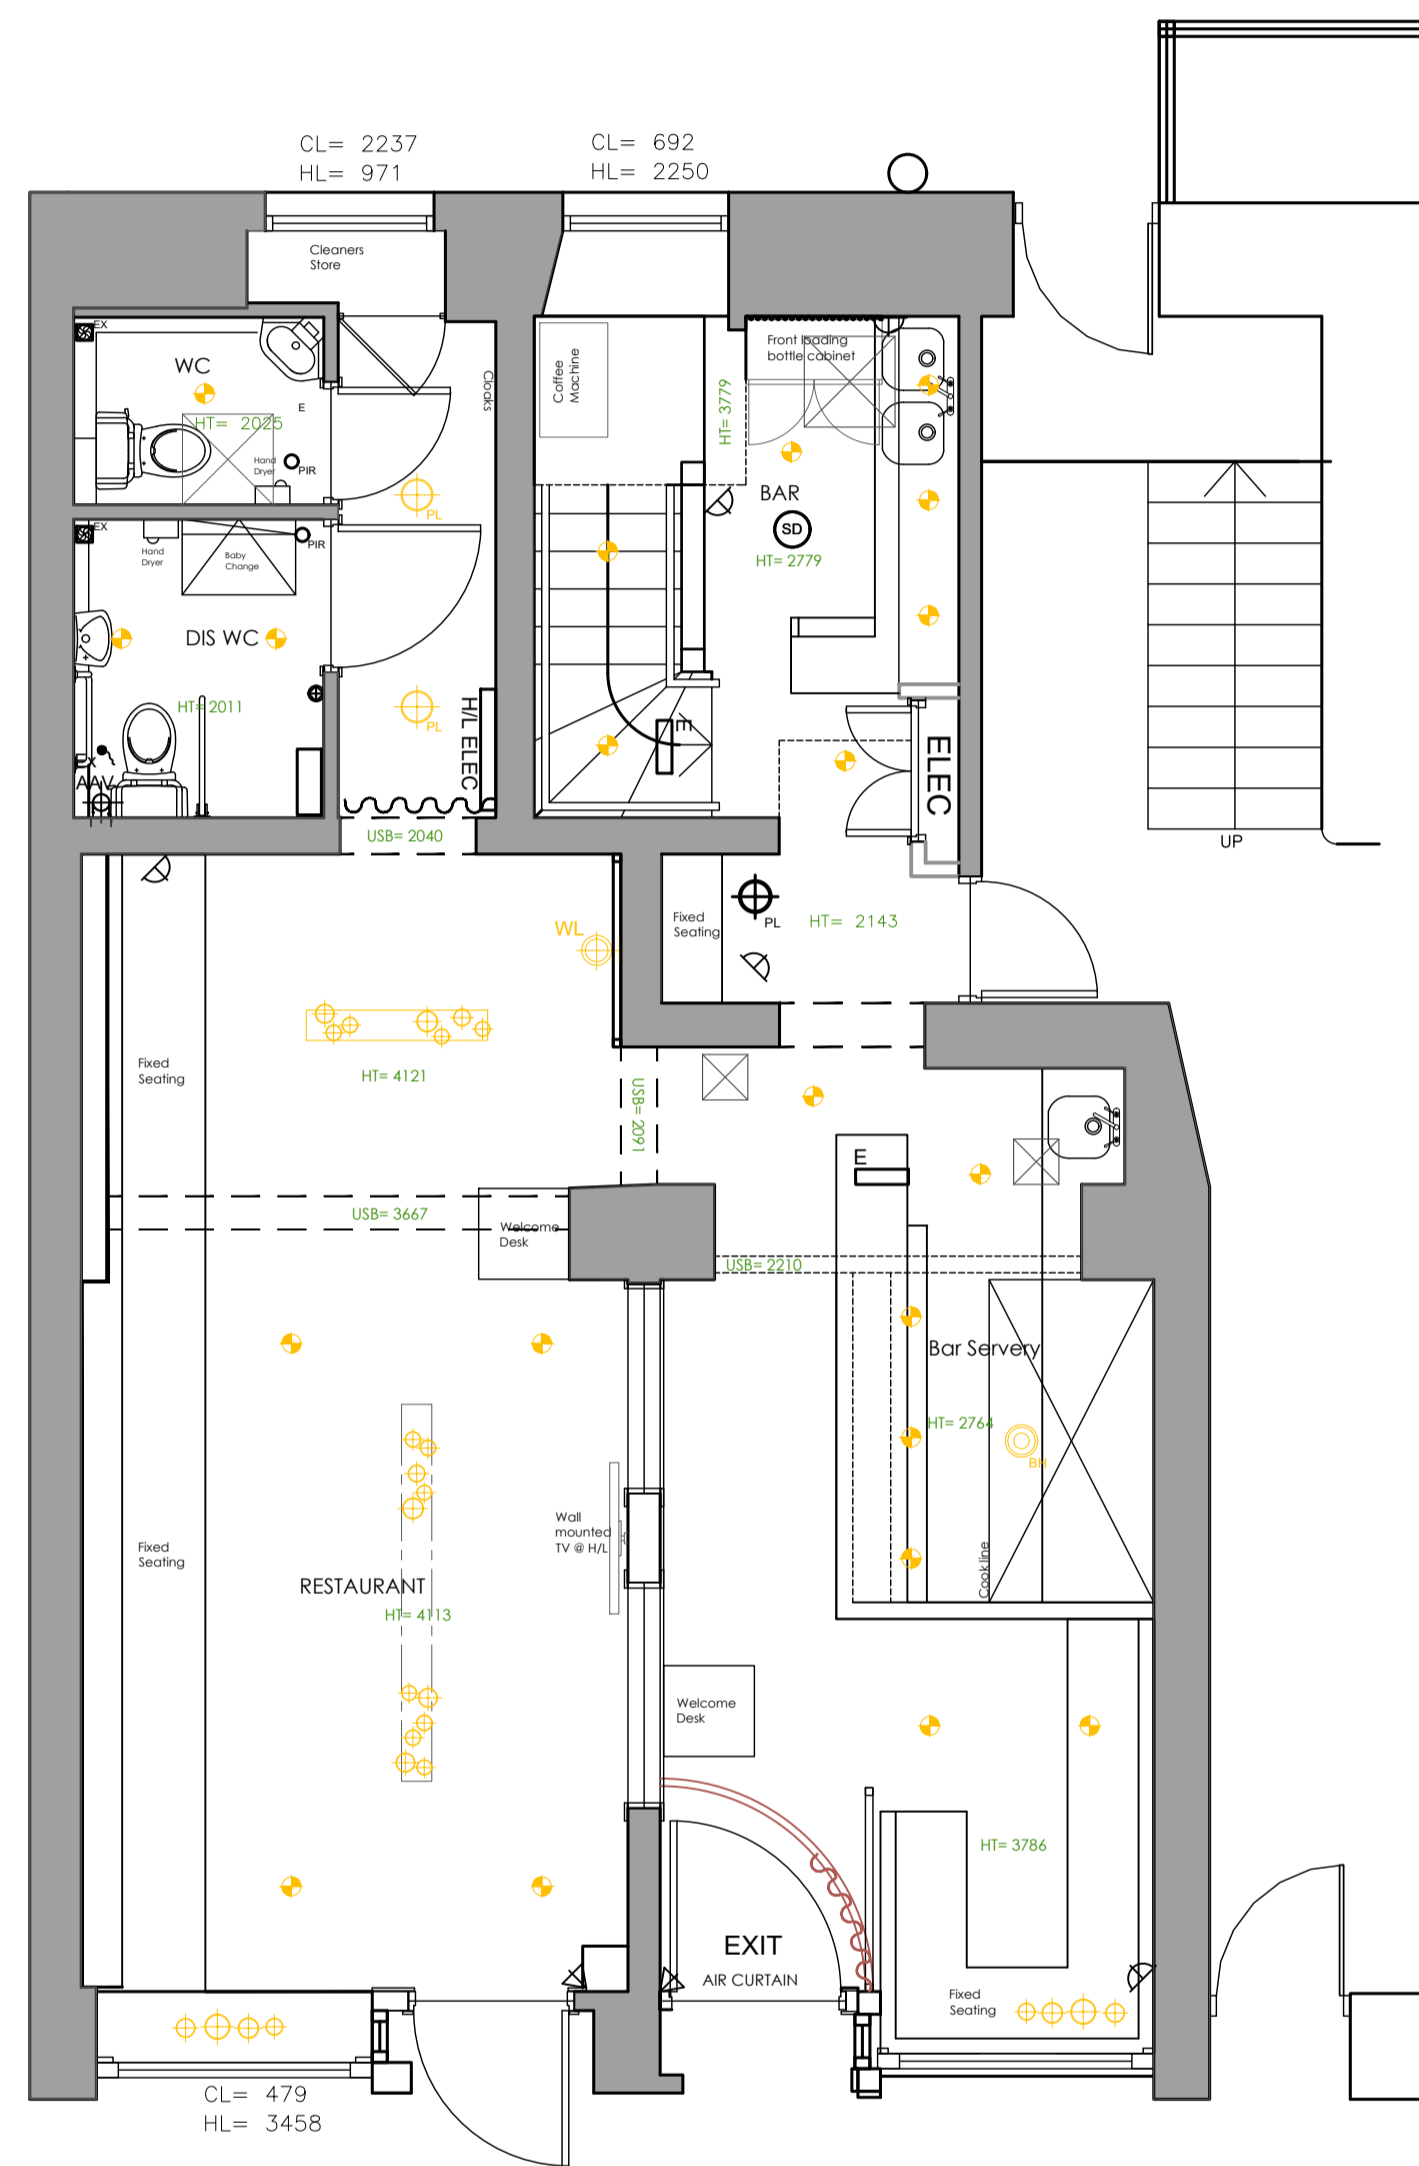

**EXISTING GROUND FLOOR PLAN**  
SCALE 1:50 @ A1

STUDIO **TWO**

JOB TITLE  
**SOLE CLUB**  
1132 ARGYLE ST,  
FINNIESTON,  
GLASGOW  
G3 8TD

DRAWING TITLE  
**EXISTING GA PLAN**

SCALE  
**1:50 @ A1**

DRAWING No

DATE  
**SEPT 2023**

**AQ 23/001**

DO NOT SCALE. ALL DIMENSIONS TO BE CHECKED ON SITE BY CONTRACTOR. ALL MEASUREMENTS ARE IN MM UNLESS OTHERWISE SPECIFIED. WRITTEN DIMENSIONS TO BE USED IN PREFERENCE TO SCALED DIMENSIONS & ALL DISCREPANCIES TO BE REPORTED TO STUDIO TWO. THE DESIGN SHOWN ON THIS DRAWING IS THE PROPERTY OF STUDIO TWO AND IS NOT TO BE USED OR ITS CONTENTS COPIED, COMMUNICATED OR DISCLOSED, IN WHOLE OR IN PART.