


PROPOSED FLOOR PLAN
SCALE 1:50 @ A1

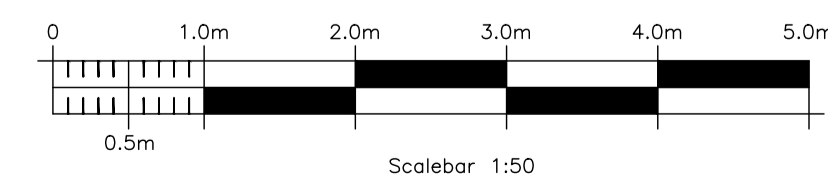

A SCALE BARS ADDED FOR PLANNING. 17.11.23 ES

STUDIO **TWO**

JOB TITLE
SOLE CLUB
1132 ARGYLE ST,
FINNIESTON,
GLASGOW
G3 8TD

DRAWING TITLE
PROPOSED GA PLAN

SCALE
1:50 @ A1

DRAWING No

DATE
SEPT 2023

AQ 23/002 A

DO NOT SCALE. ALL DIMENSIONS TO BE CHECKED ON SITE BY CONTRACTOR. ALL MEASUREMENTS ARE IN MM UNLESS OTHERWISE SPECIFIED. WRITTEN DIMENSIONS TO BE USED IN PREFERENCE TO SCALED DIMENSIONS & ALL DISCREPANCIES TO BE REPORTED TO STUDIO TWO. THE DESIGN SHOWN ON THIS DRAWING IS THE PROPERTY OF STUDIO TWO AND IS NOT TO BE USED OR ITS CONTENTS COPIED, COMMUNICATED OR DISCLOSED, IN WHOLE OR IN PART.