

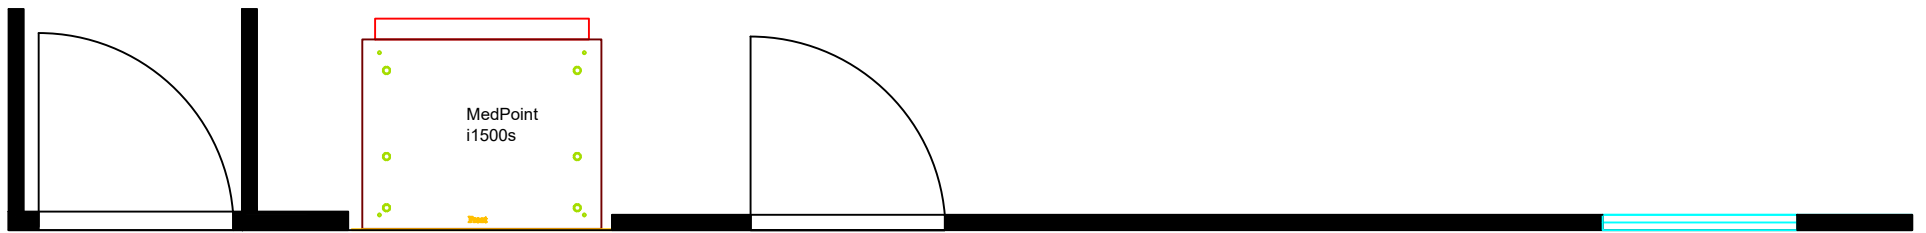




Proposed Shopfront - Front elevation

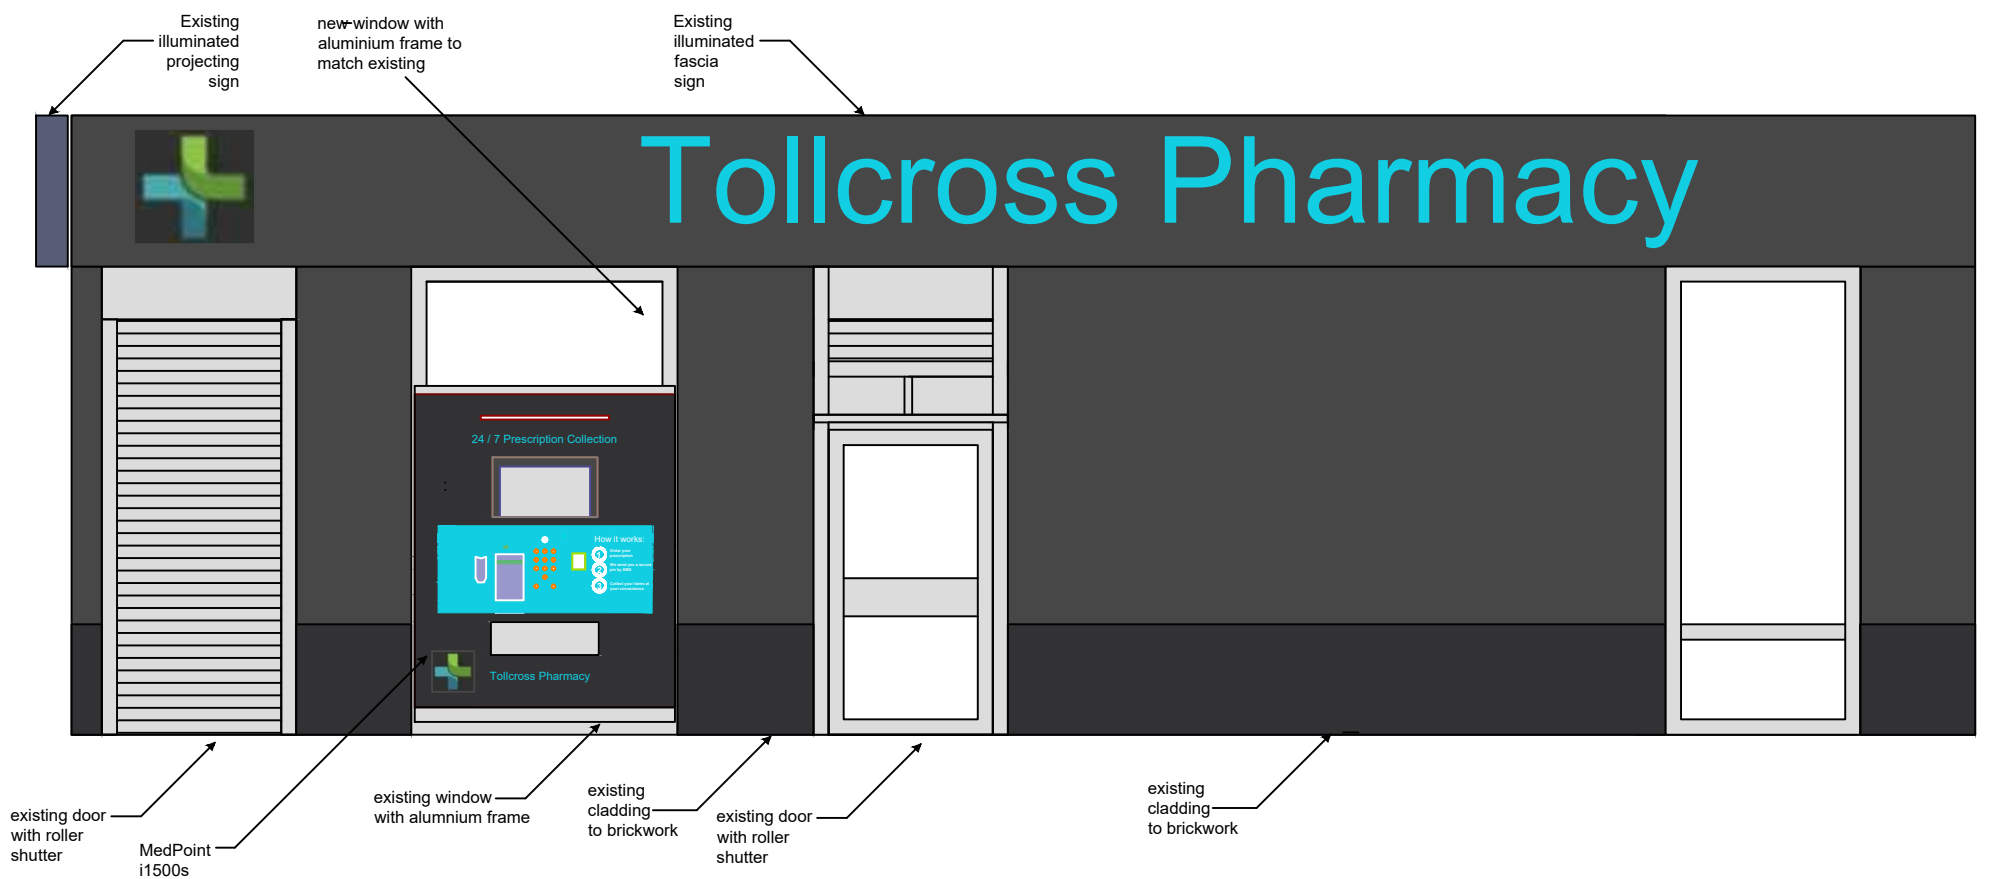

Scale Ruler in metres

 

Proposed Shopfront - side elevation

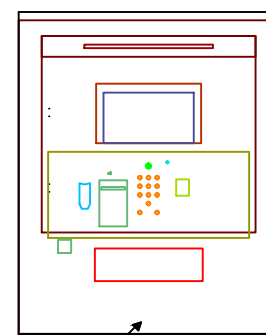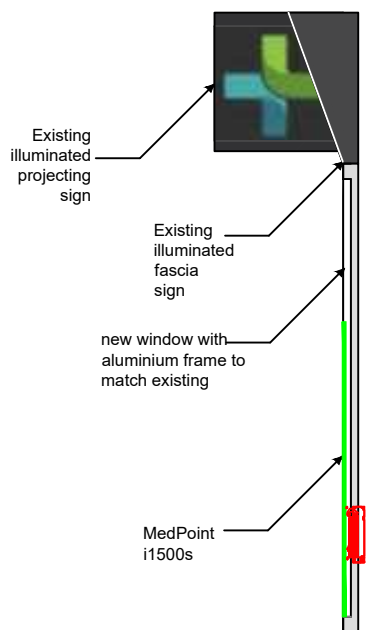

MedPoint i1500s

Example of vinyl to front of Medpoint



Tollcross Pharmacy	
November 2023	
Scale 1:50 @ A3	
C.Burton	
Drawing 2	