






Front Elevation as Proposed  
Scale: 1/100 @ A3

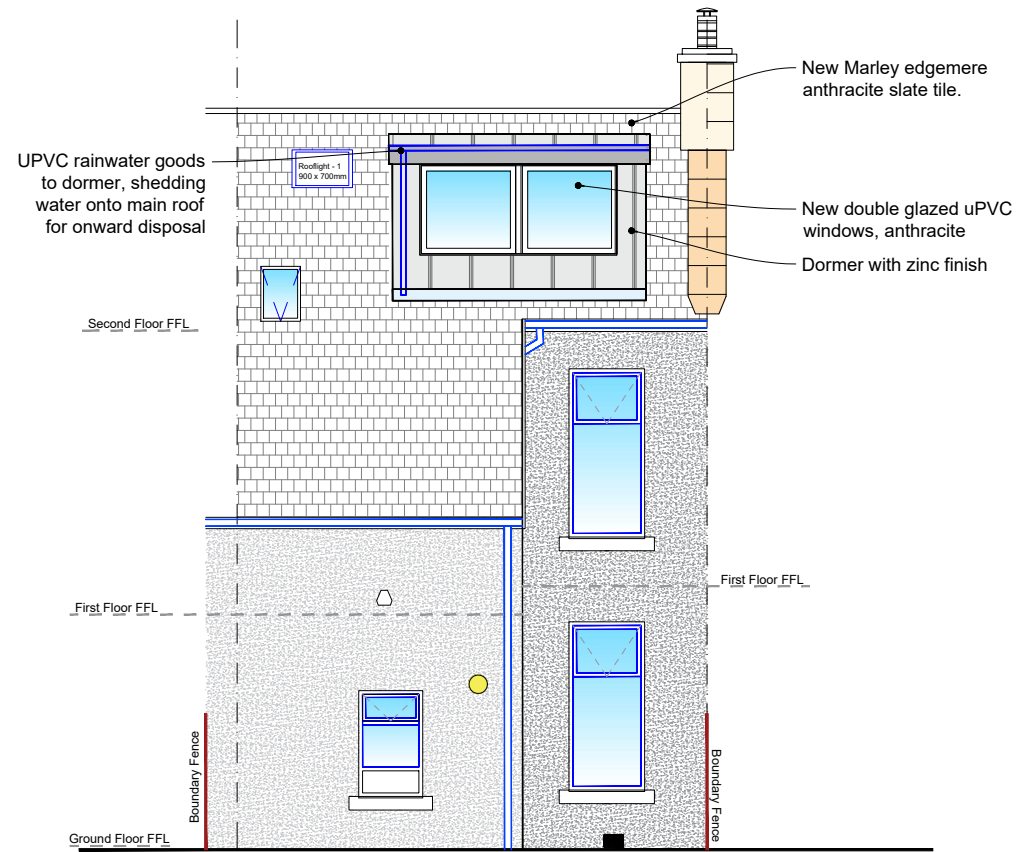

Rear Elevation as Proposed  
Scale: 1/100 @ A3

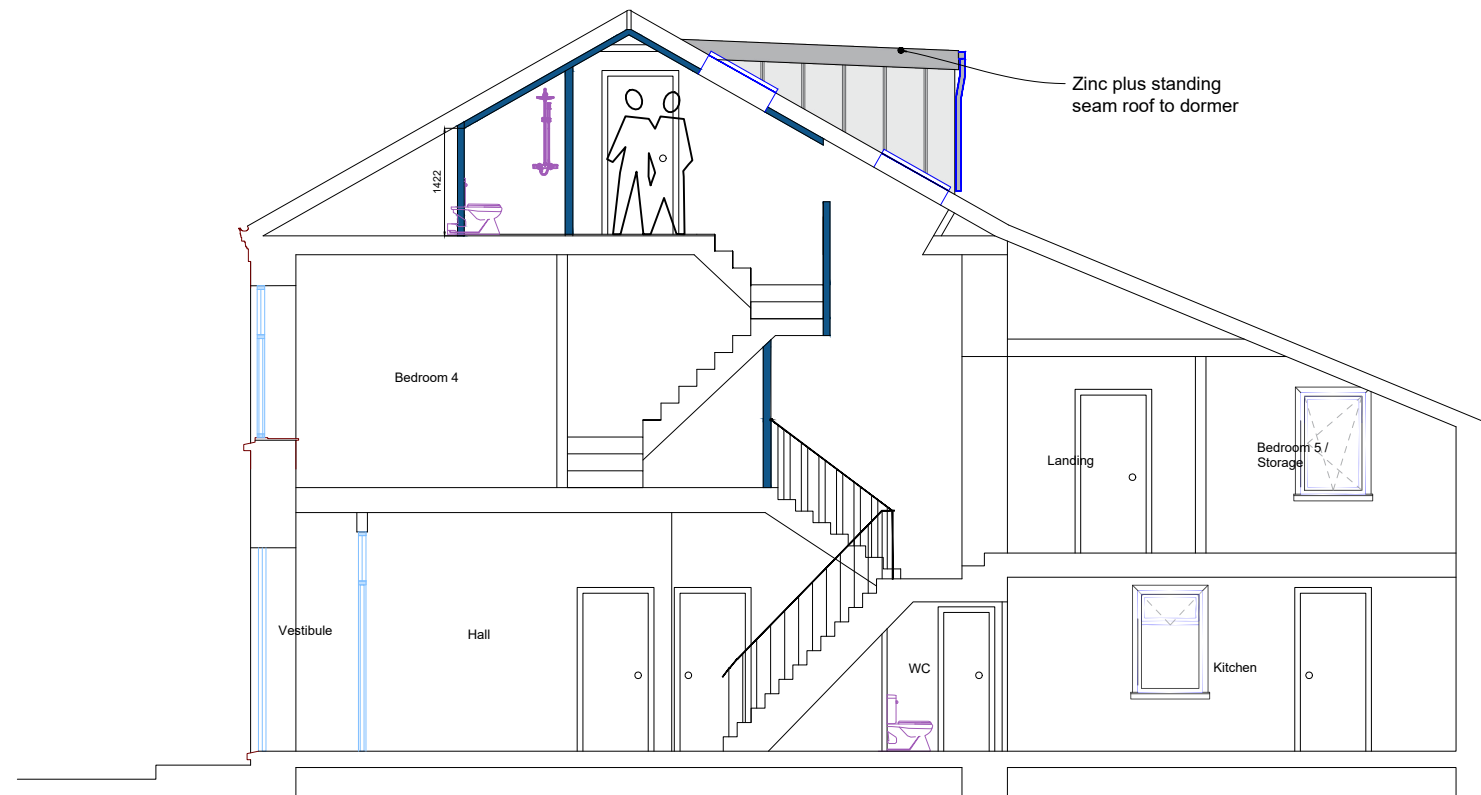

Section through A-A as Proposed  
Scale: 1/100 @ A3

 

Rev	Date	Details
Issued for Planning / Building Warrant		
Proposed Layouts; Front and Rear Elevations & Section through A-A		
16 Berridale Avenue, Glasgow, G44 3AE		
Scale		Drawn By
1/100	A3	FH
Date		Drawing No.
06/11/2023		(P) - 02
		Rev
		Issue