



First floor

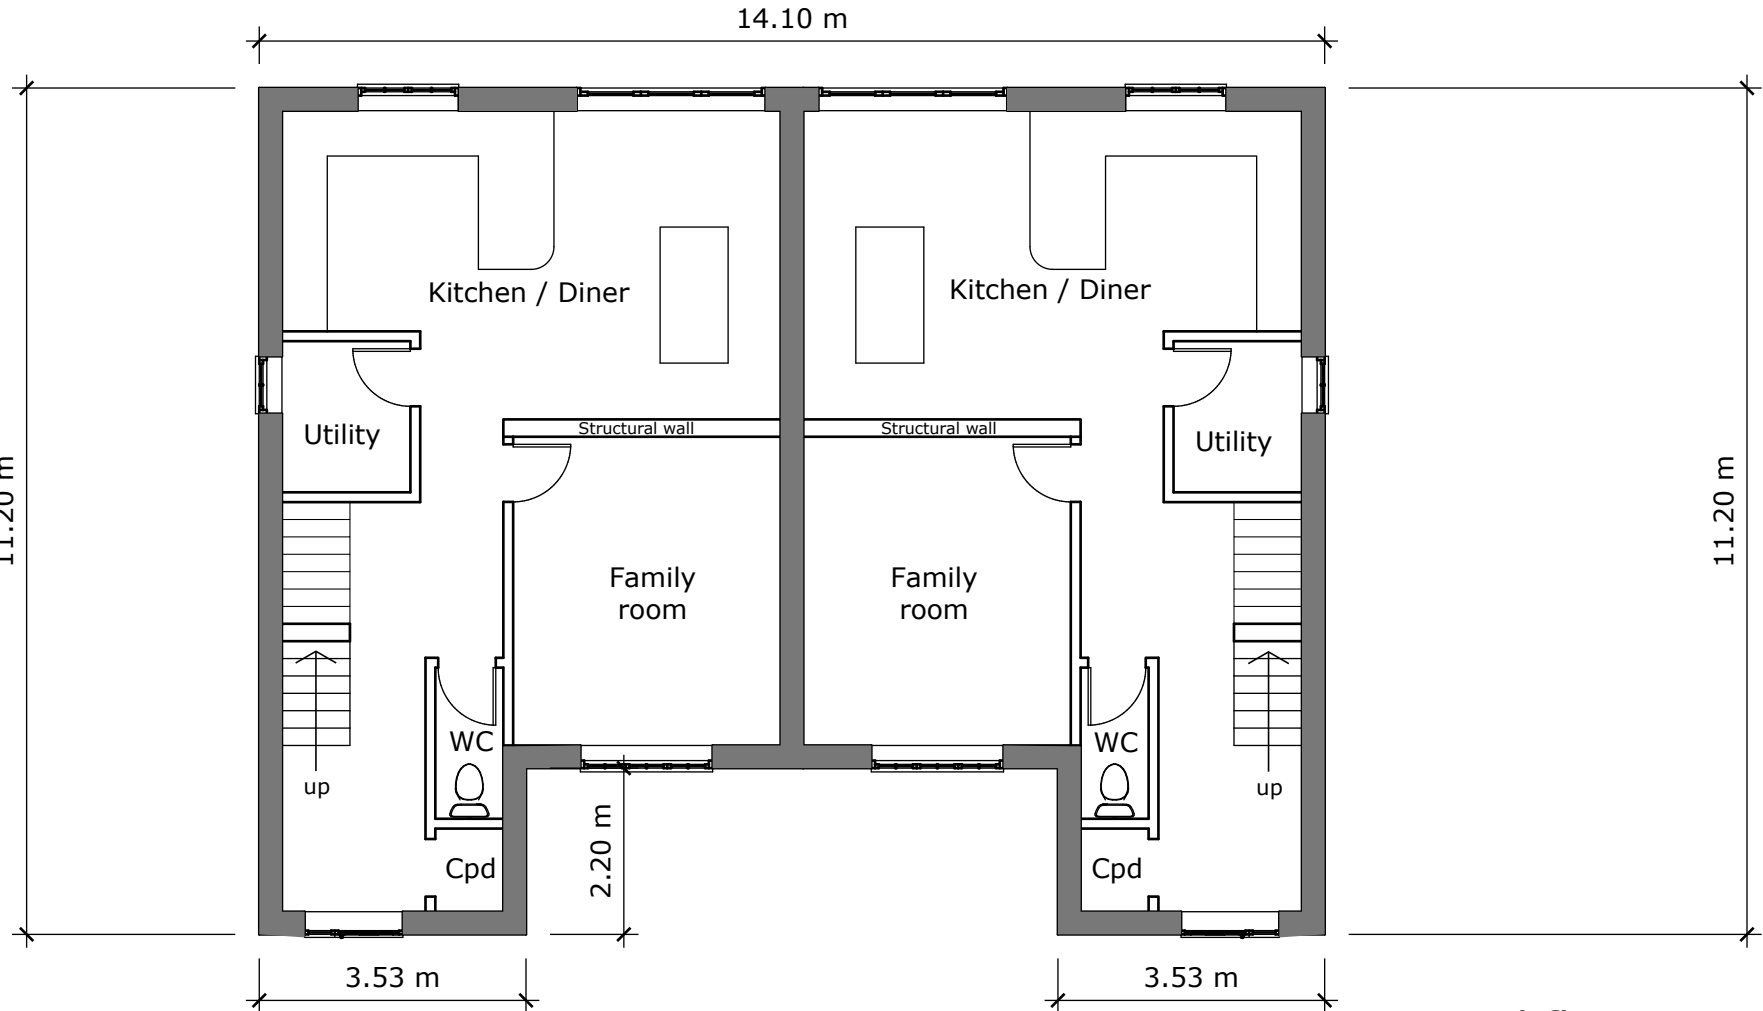

Ground floor

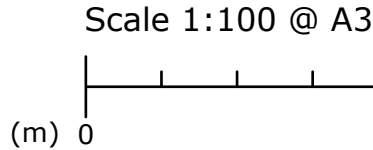

Notes:

All dimensions are in metres unless otherwise noted

Project Title

Stapeley Farm Cottages

Drawing Title

Floor plans

Drawing Size:

A3

Date

19/11/23

Rev

C

Revision description:

- A - Planning
- B - Pre-app submission
- C - Planning

Drawing No.

SC-FP-01