




Front Elevation

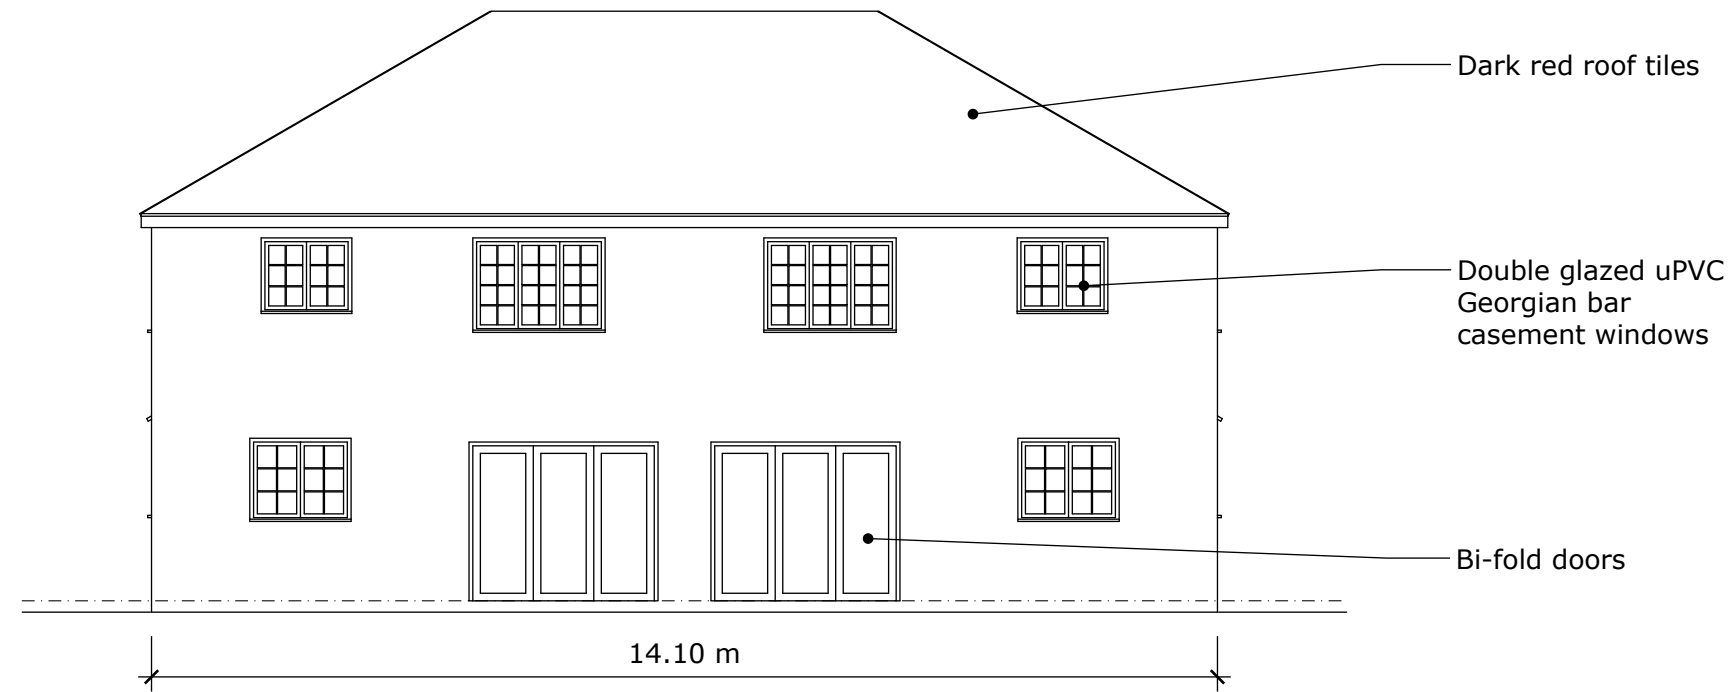

Rear Elevation

Notes:

All dimensions are in metres unless otherwise noted

Project Title

Stapeley Farm Cottages

Drawing Title

Front & Rear Elevations

Drawing Size:

A3

Date	Rev
19/11/23	C

Revision description:

- A - Planning
- B - Pre-app submission
- C - Planning

Drawing No.

SC-EL-01

Scale 1:100 @ A3

