



Notes:

All dimensions are in metres unless otherwise noted

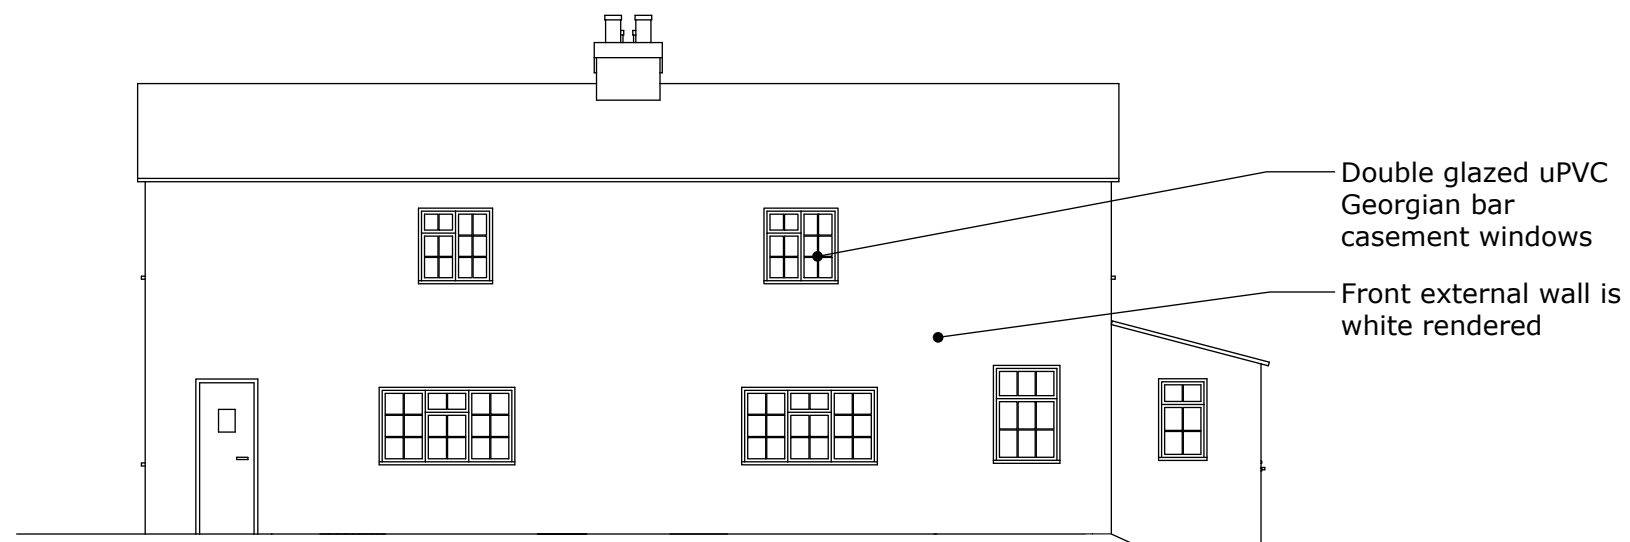

Front Elevation

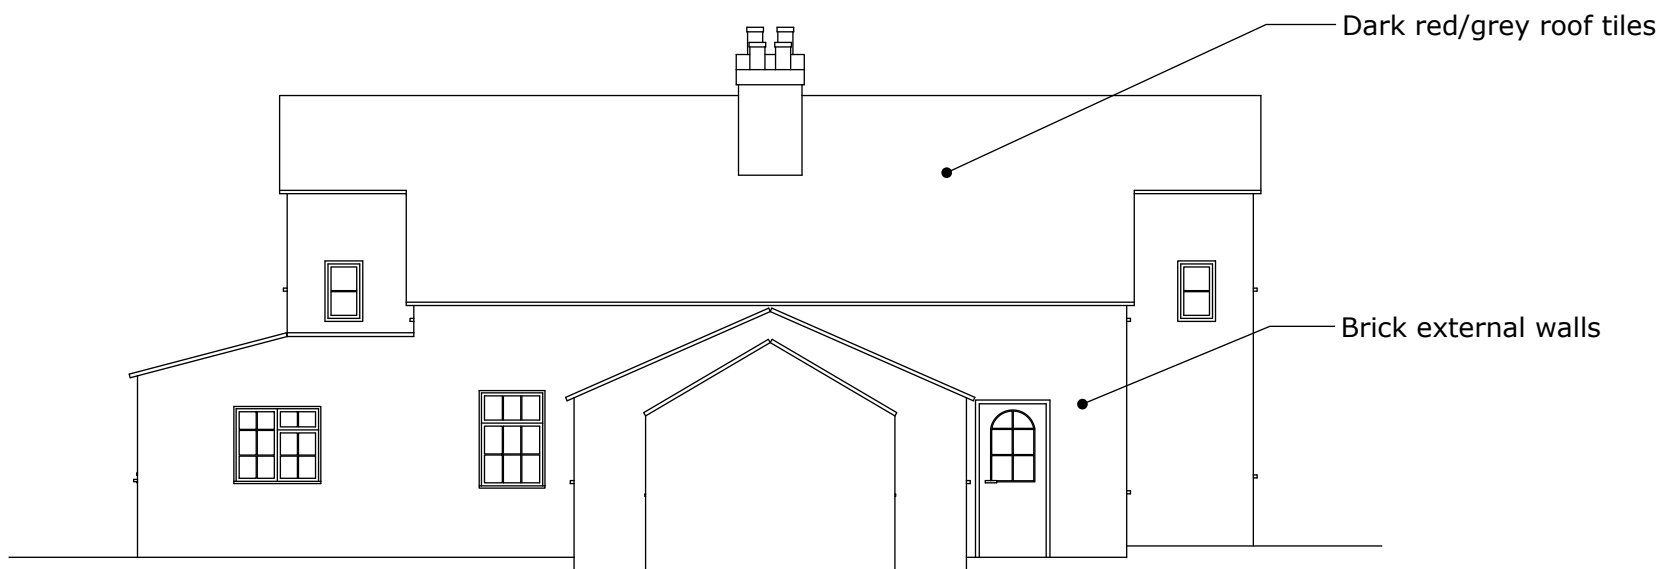

Rear Elevation

Project Title

Stapeley Farm Cottages

Drawing Title

Existing Front & Rear Elevations

Drawing Size:

A3

Date

19/11/23

Rev

B

Revision description:

A - Planning
B - Planning

Drawing No.

SC-EX-01

Scale 1:100 @ A3

