



Only figured dimensions are to be used. All dimensions to be checked on site.

Please note: Refer to 'type' of drawing below; planning drawings should only be treated as such.



Notes

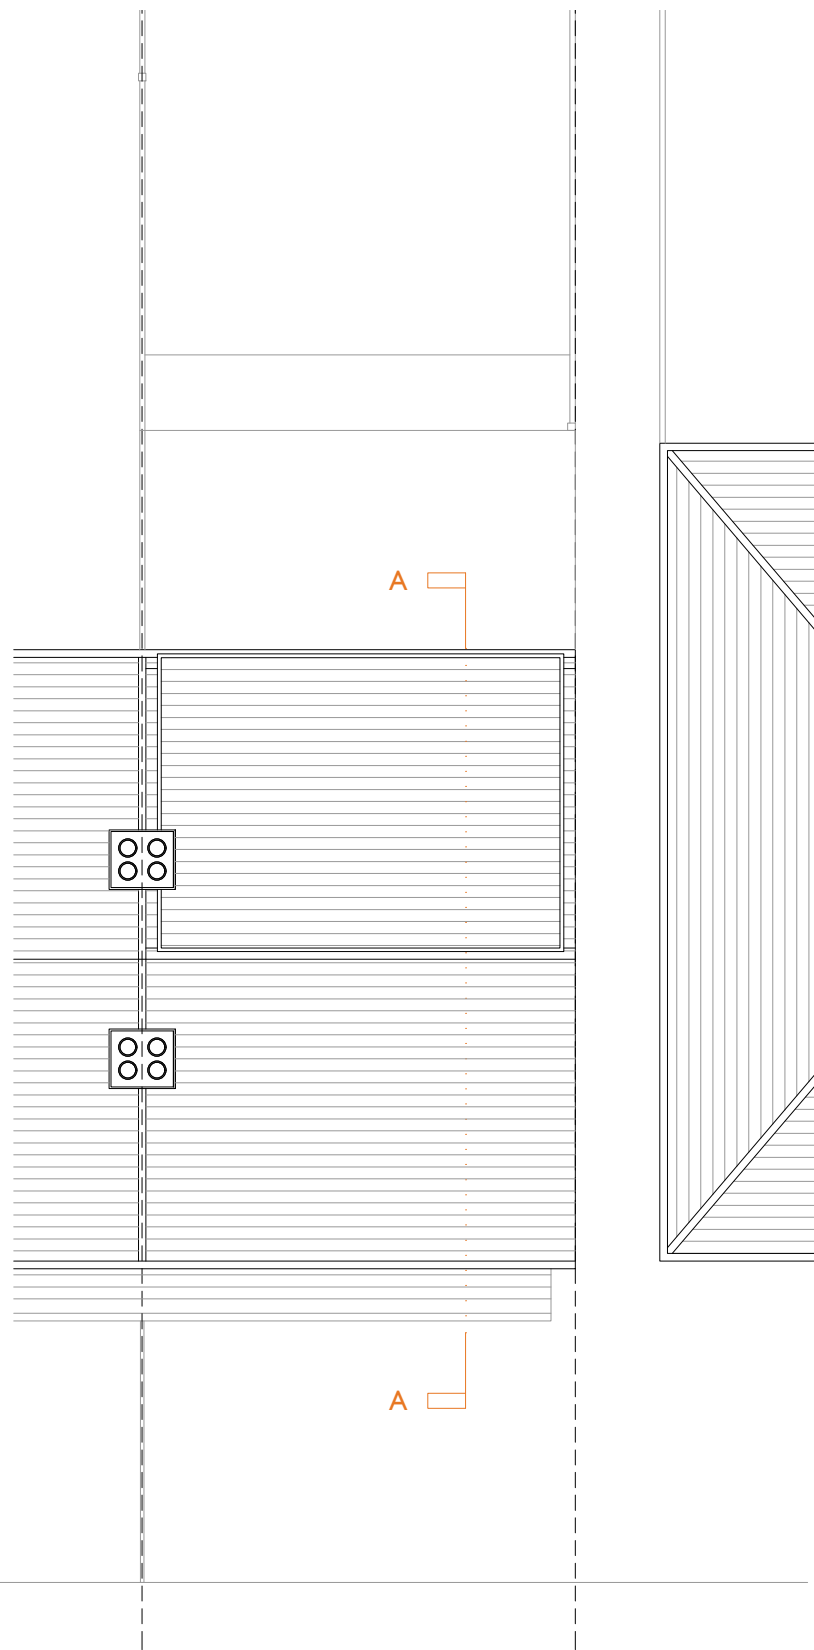

+RP Proposed roof plan - scale 1:100 at A3

 

+LP Proposed location plan - scale 1:2500 at A3

  

APPLICATION FOR DETAILED PERMITTED DEVELOPMENT



01273 446 890 WWW.LRA-RETINUE.CO.UK

| | |
|---|-------------------------------|
| JOB 40 TANKERTON RD SURBITON KT6 7LG | CHECKED BH |
| | DRAWN TV |
| CLIENT LIAM CANAVAN | DATE 11.23 |
| | SCALE 1:100/1000/2500 @ A3 |
| DRAWING PROPOSED ROOF PLAN | REVISION |
| | NUMBER 2181-PD-011 |