



Only figured dimensions are to be used. All dimensions to be checked on site.

Please note: Refer to 'type' of drawing below; planning drawings should only be treated as such.



Notes

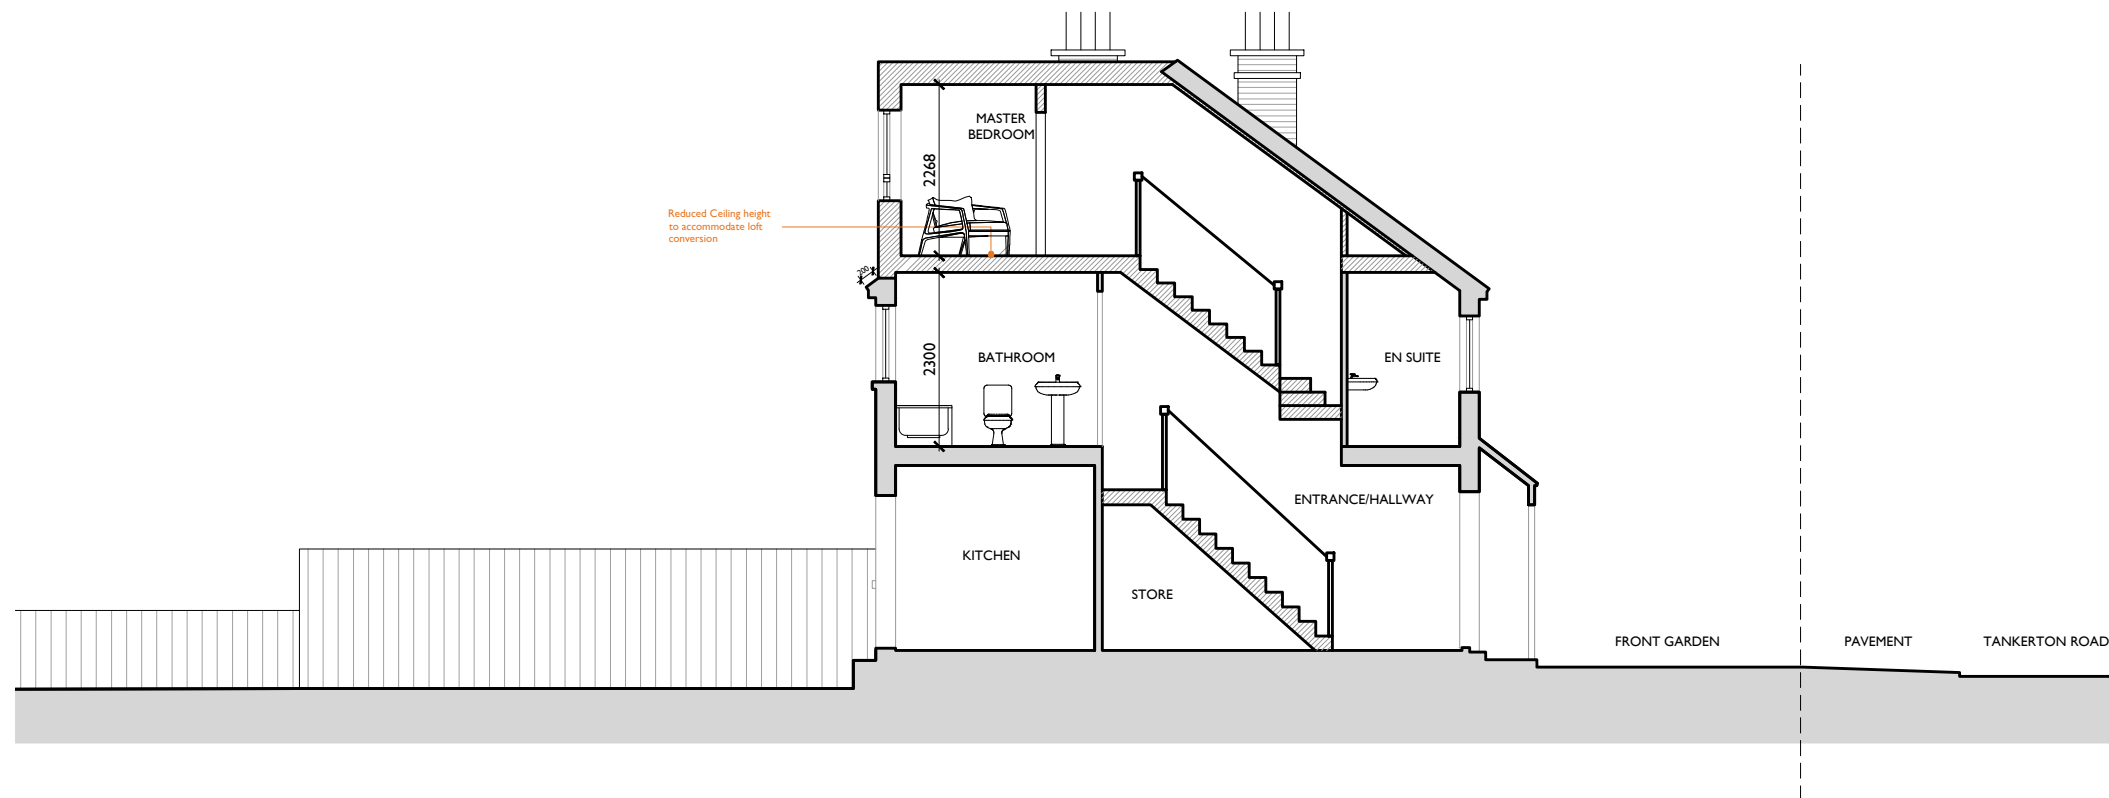


VOLUME CALC
 $5.31\text{M} \times 5.48\text{SQM} = 23.09 < 40\text{ CUBIC METRES}$

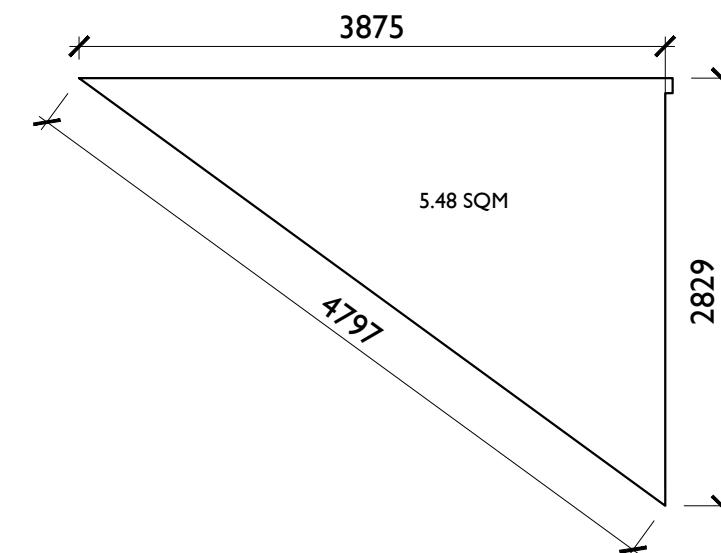

+SX Proposed east elevation/section - scale 1:100 at A3

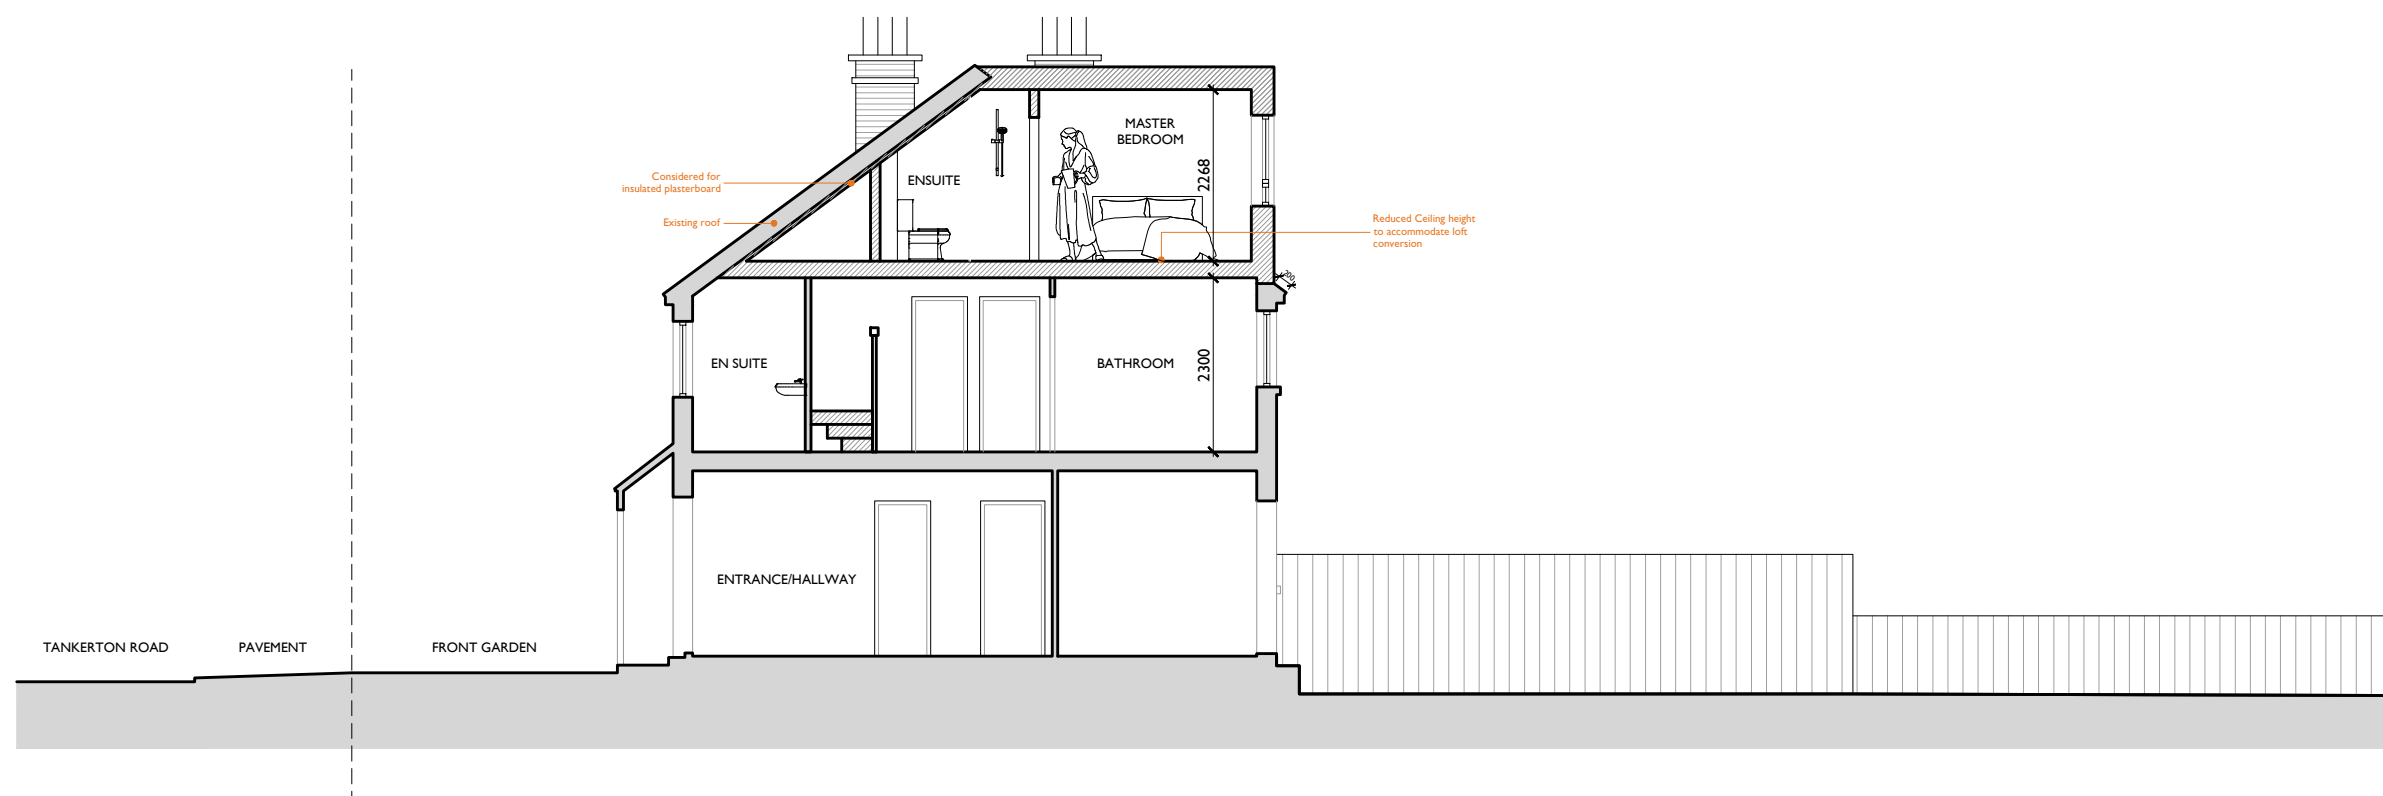 

+SX Proposed section AA - scale 1:100 at A3

 

APPLICATION FOR DETAILED PERMITTED DEVELOPMENT



01273 446 890 WWW.LRA-RETINUE.CO.UK

JOB 40 TANKERTON RD SURBITON KT6 7LG	CHECKED BH
CLIENT LIAM CANAVAN	DRAWN TV
DRAWING PROPOSED SECTION AA AND EAST ELEVATION	DATE 11.23
	SCALE 1:100 @ A3
	REVISION
	NUMBER 2181-PD-013

24 Windham Road, Brighton, East Sussex BN1 3AG, UK
 LRA-Retinue registered in England and Wales 12353276

DO NOT SCALE FROM THIS DRAWING. THIS DRAWING IS COPYRIGHT ©