



EXISTING REAR ELEVATION (SCALE 1:100)



PROPOSED REAR ELEVATION (SCALE 1:100)

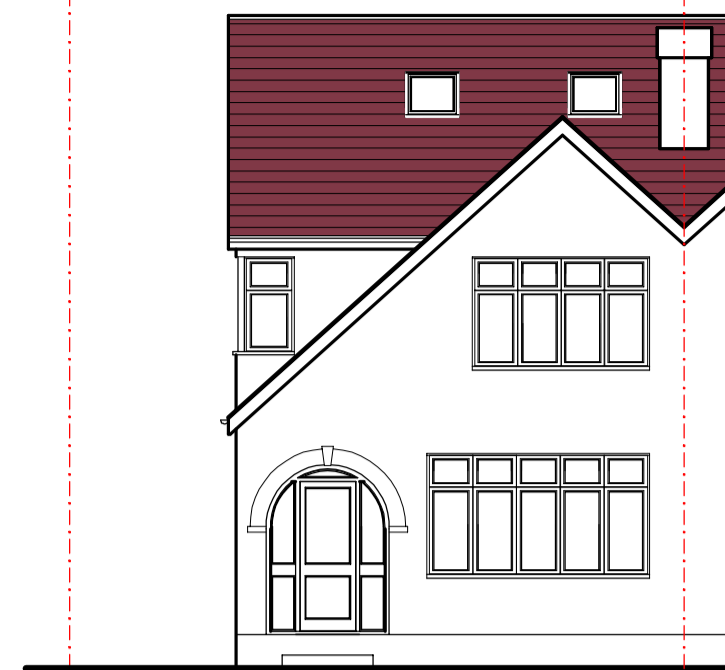

EXISTING FRONT ELEVATION (SCALE 1:100)

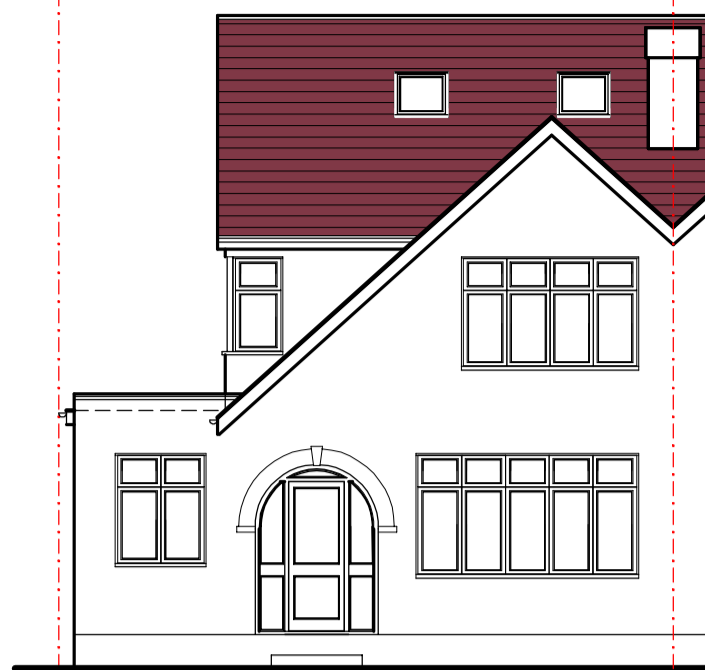


PROPOSED FRONT ELEVATION (SCALE 1:100)




EXISTING SIDE ELEVATION (SCALE 1:100)




PROPOSED SIDE ELEVATION (SCALE 1:100)

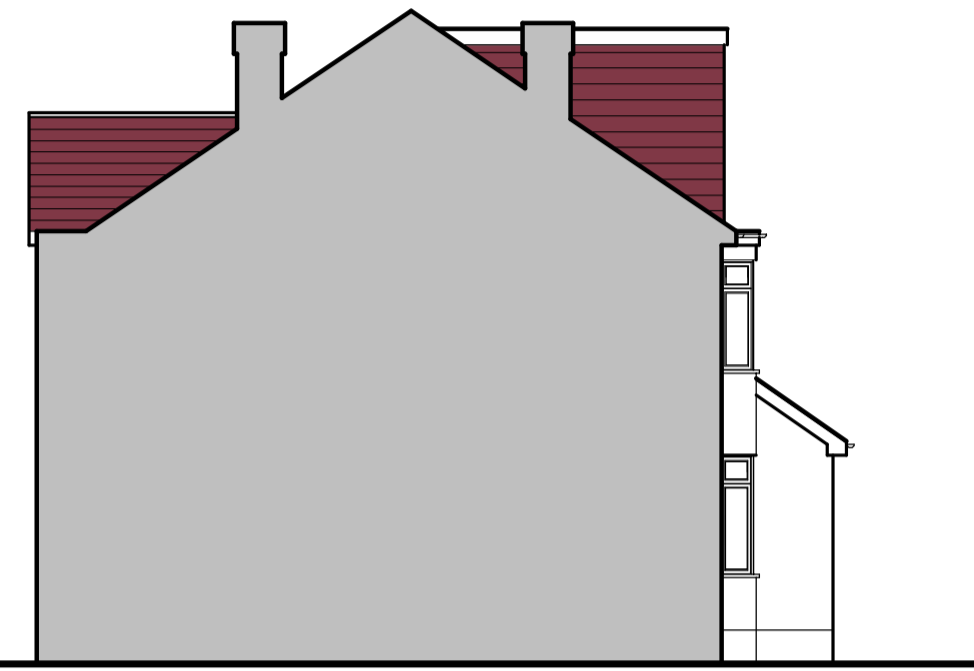


EXISTING SIDE ELEVATION (SCALE 1:100)

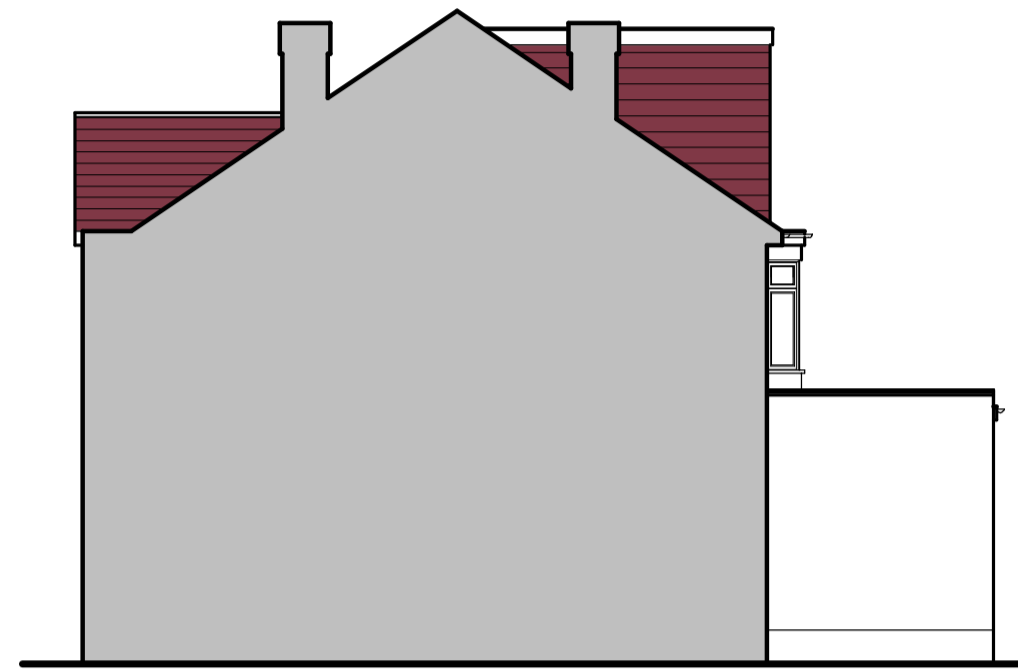

PROPOSED SIDE ELEVATION (SCALE 1:100)

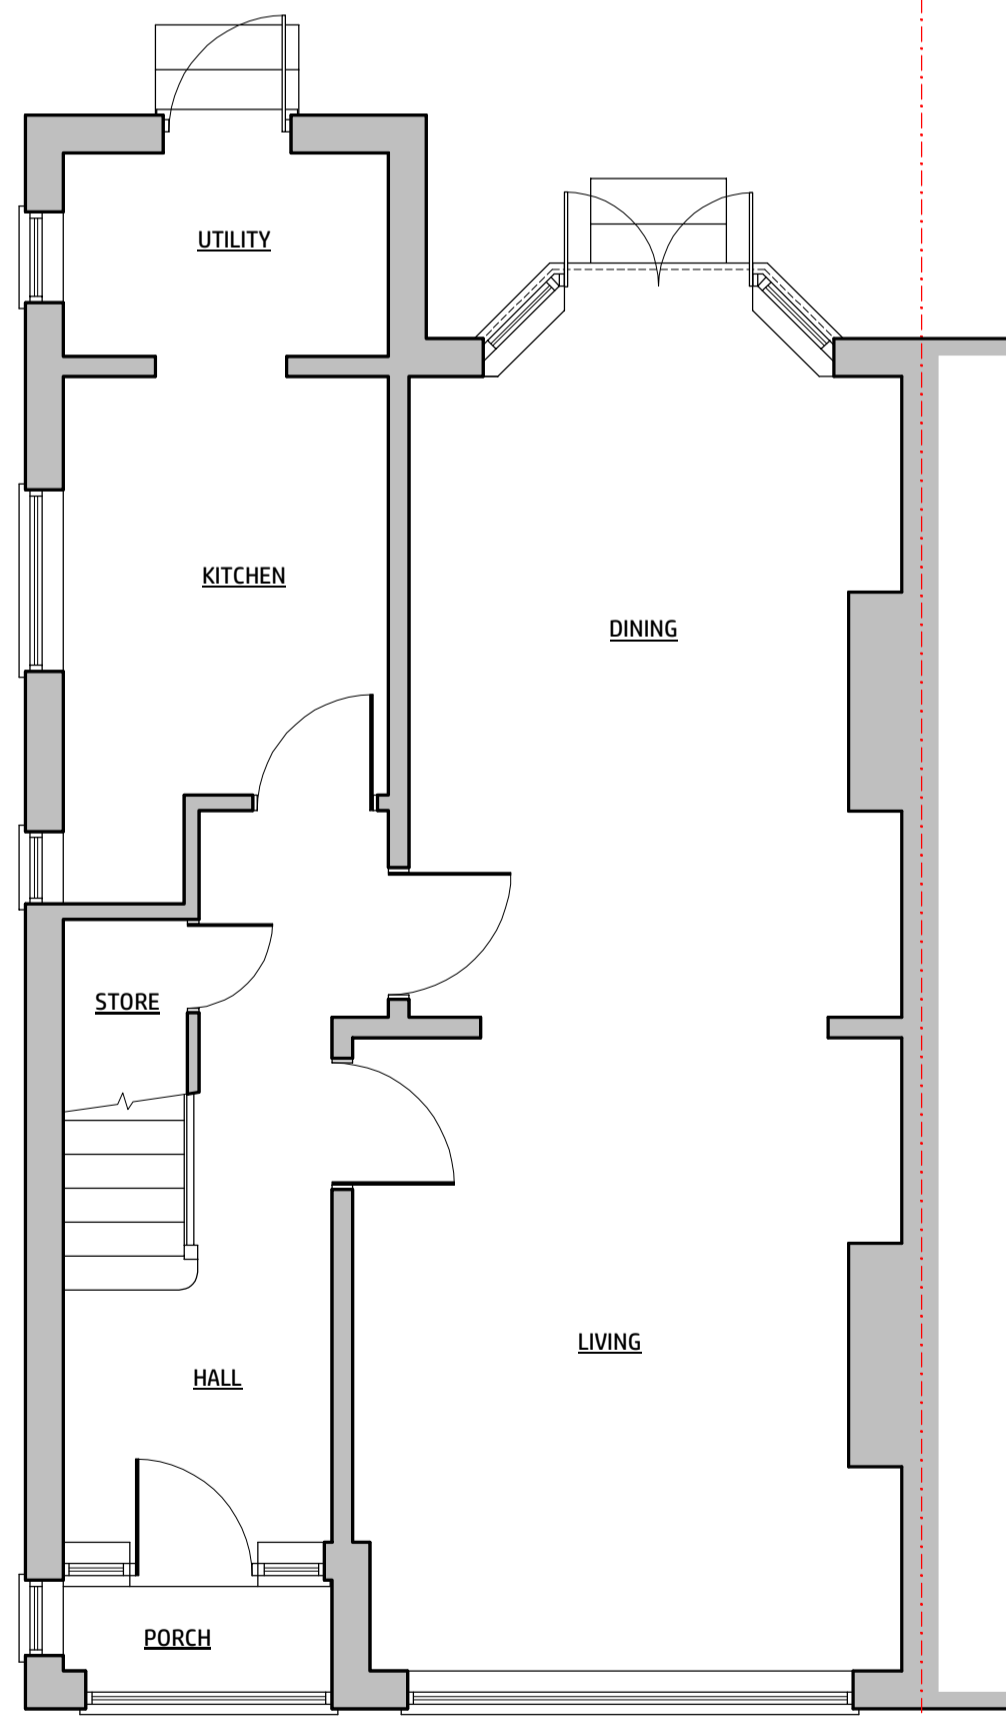


EXISTING GROUND FLOOR (SCALE 1:50)

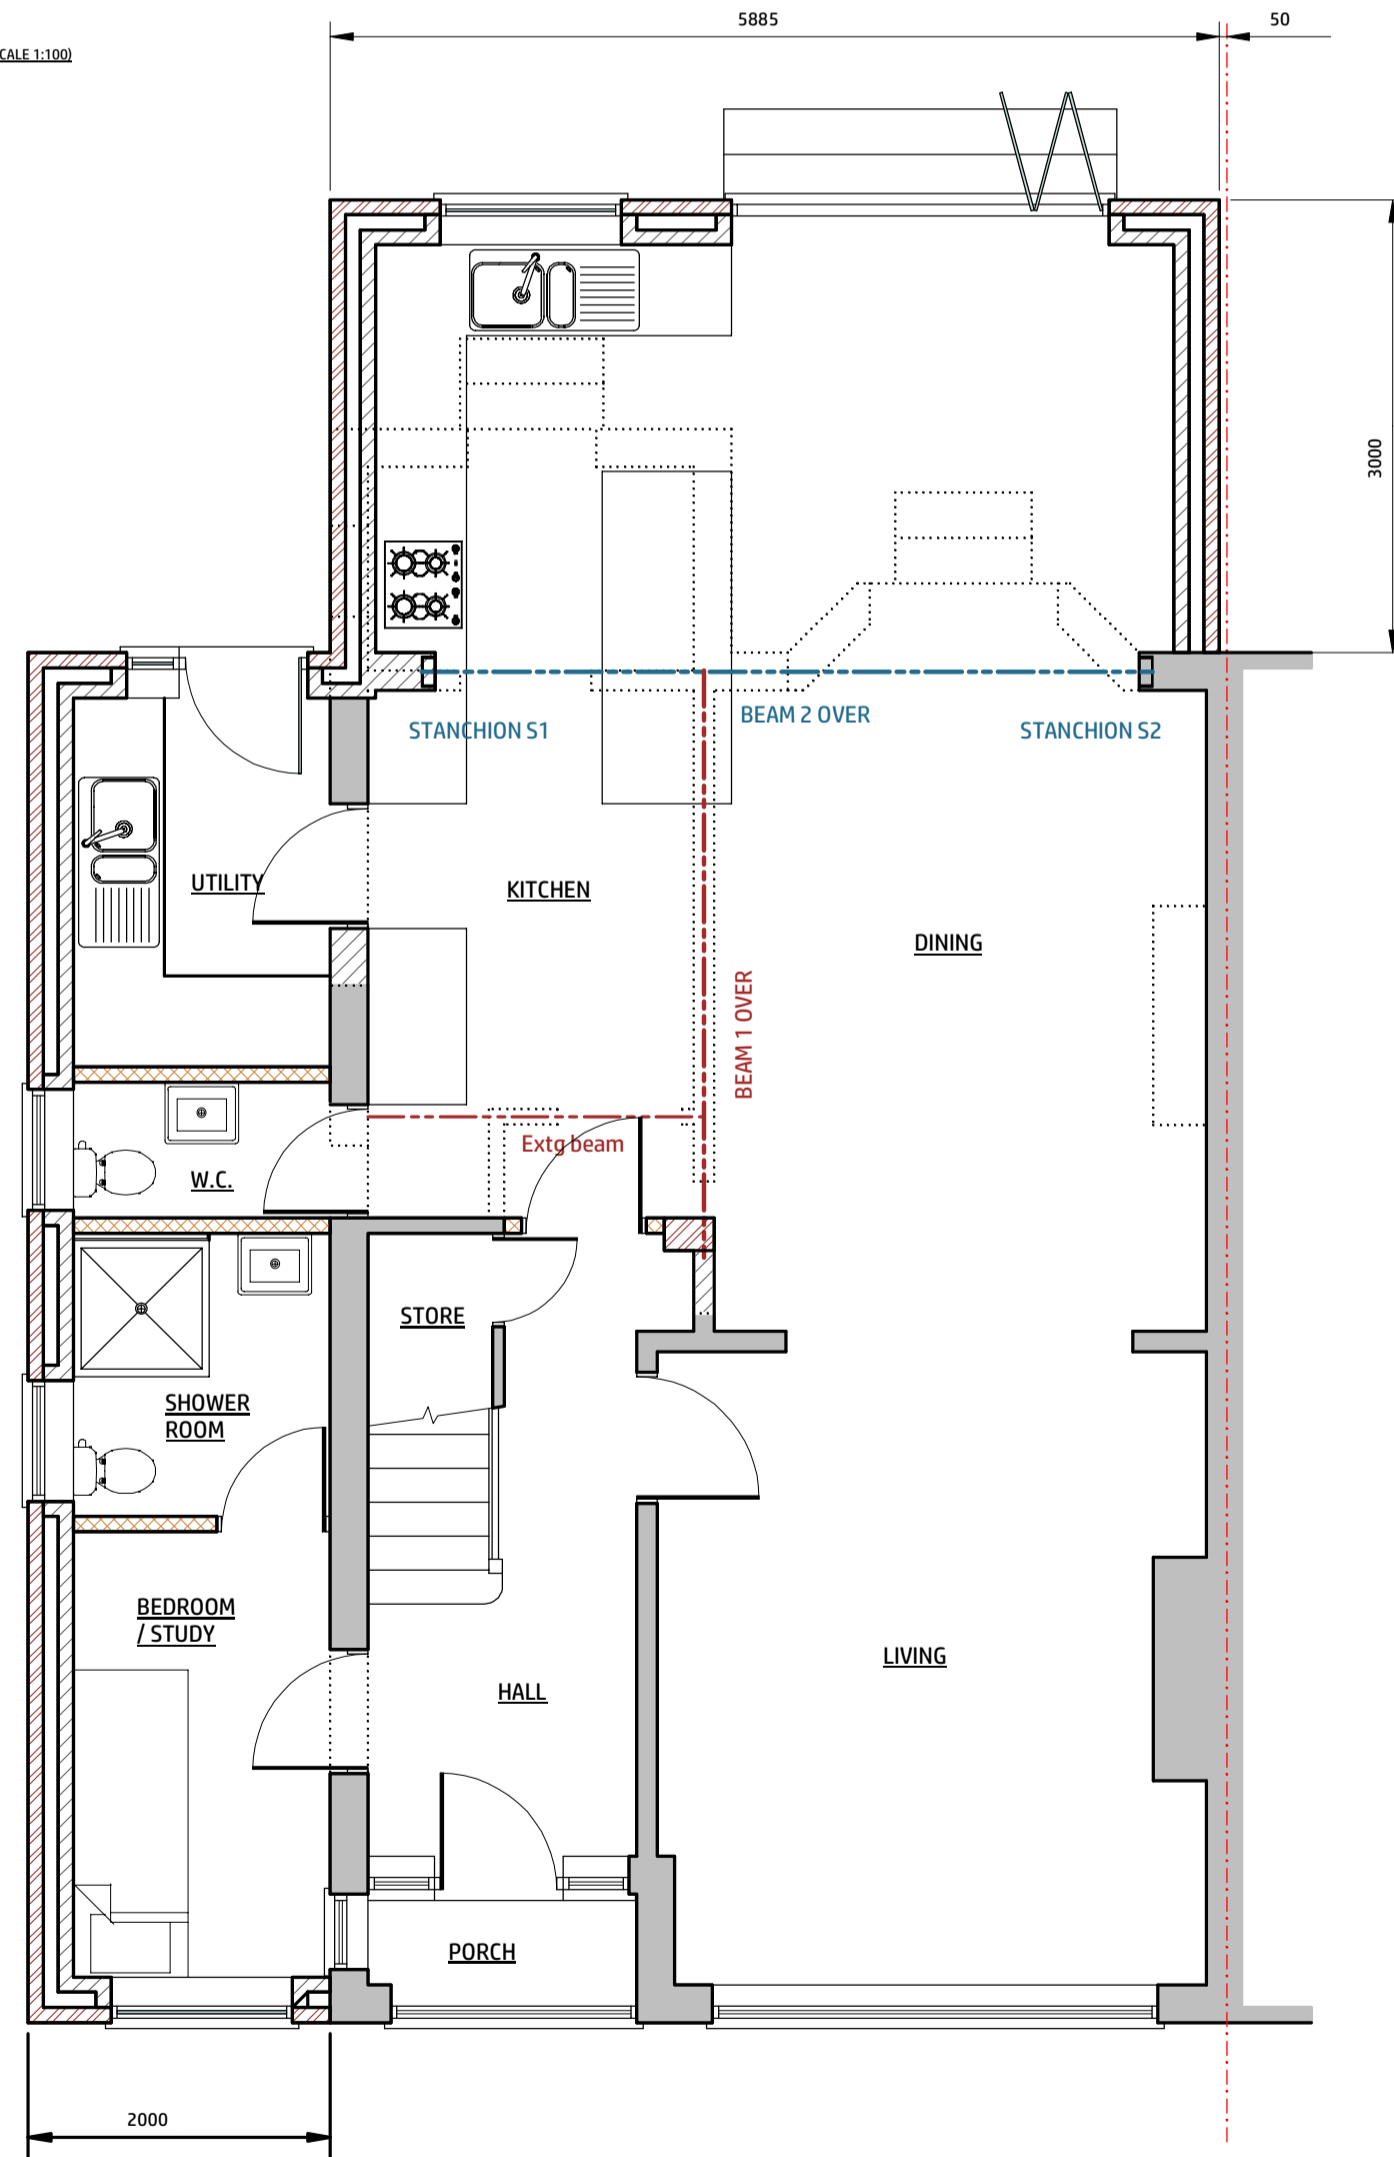

PROPOSED GROUND FLOOR (SCALE 1:50)



SITE LOCATION PLAN (SCALE 1:1250)

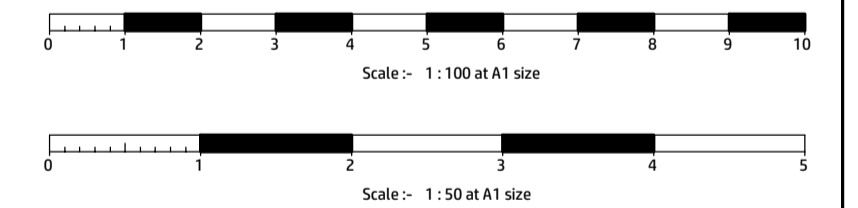

REVISIONS DATE DR CH

CLIENT Mr & Mrs Singh-Rai

PROJECT Proposed Side & Rear Extensions at 124 Beresford Avenue, Surbiton, Surrey, KT5 9LS



Home Improvements & Construction Ltd  
108A Alexandra Drive, Surbiton KT5 9AG  
Tel: 020 8339 7955 or 07990 702285

NOTES  
1. THIS DRAWING IS COPYRIGHT ©  
2. ALL DIMENSIONS TO BE CHECKED ON SITE BEFORE COMMENCEMENT OF WORK  
3. ENGINEER TO BE NOTIFIED OF ANY OMISSIONS OR ERRORS

DRAWN G.Loftus DATE November 2023

CHECK SCALE 1:50 1:100

DRAWING NO 07811850033/23/12401 REVISION A