




Front elevation

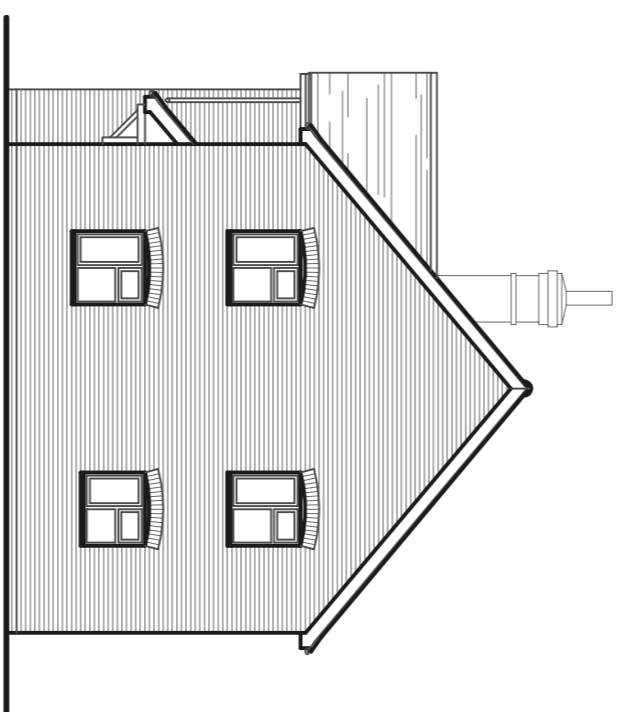

Side elevation

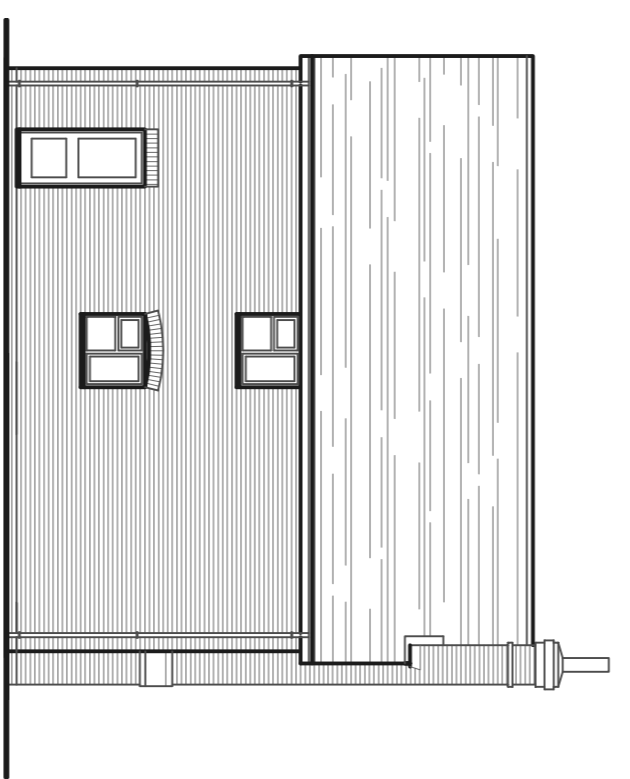


Rear elevation

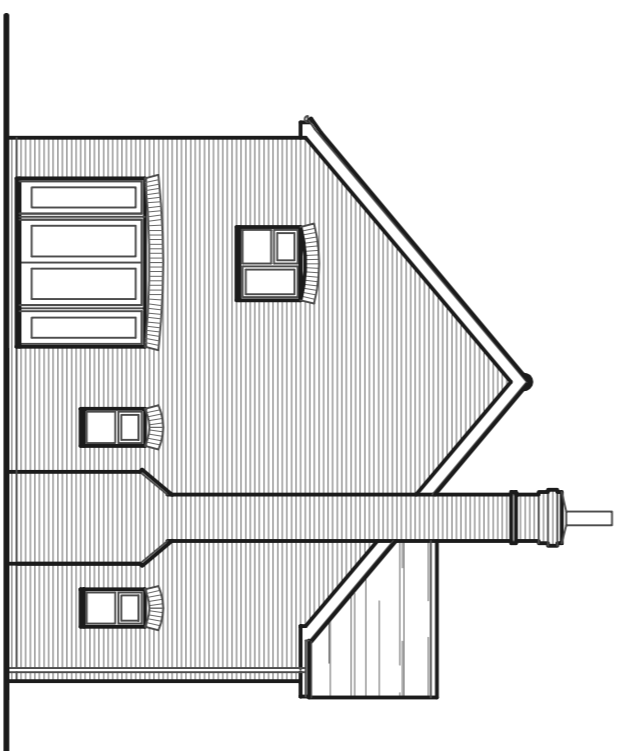


Side elevation

## Elevations 1:100 plot 5

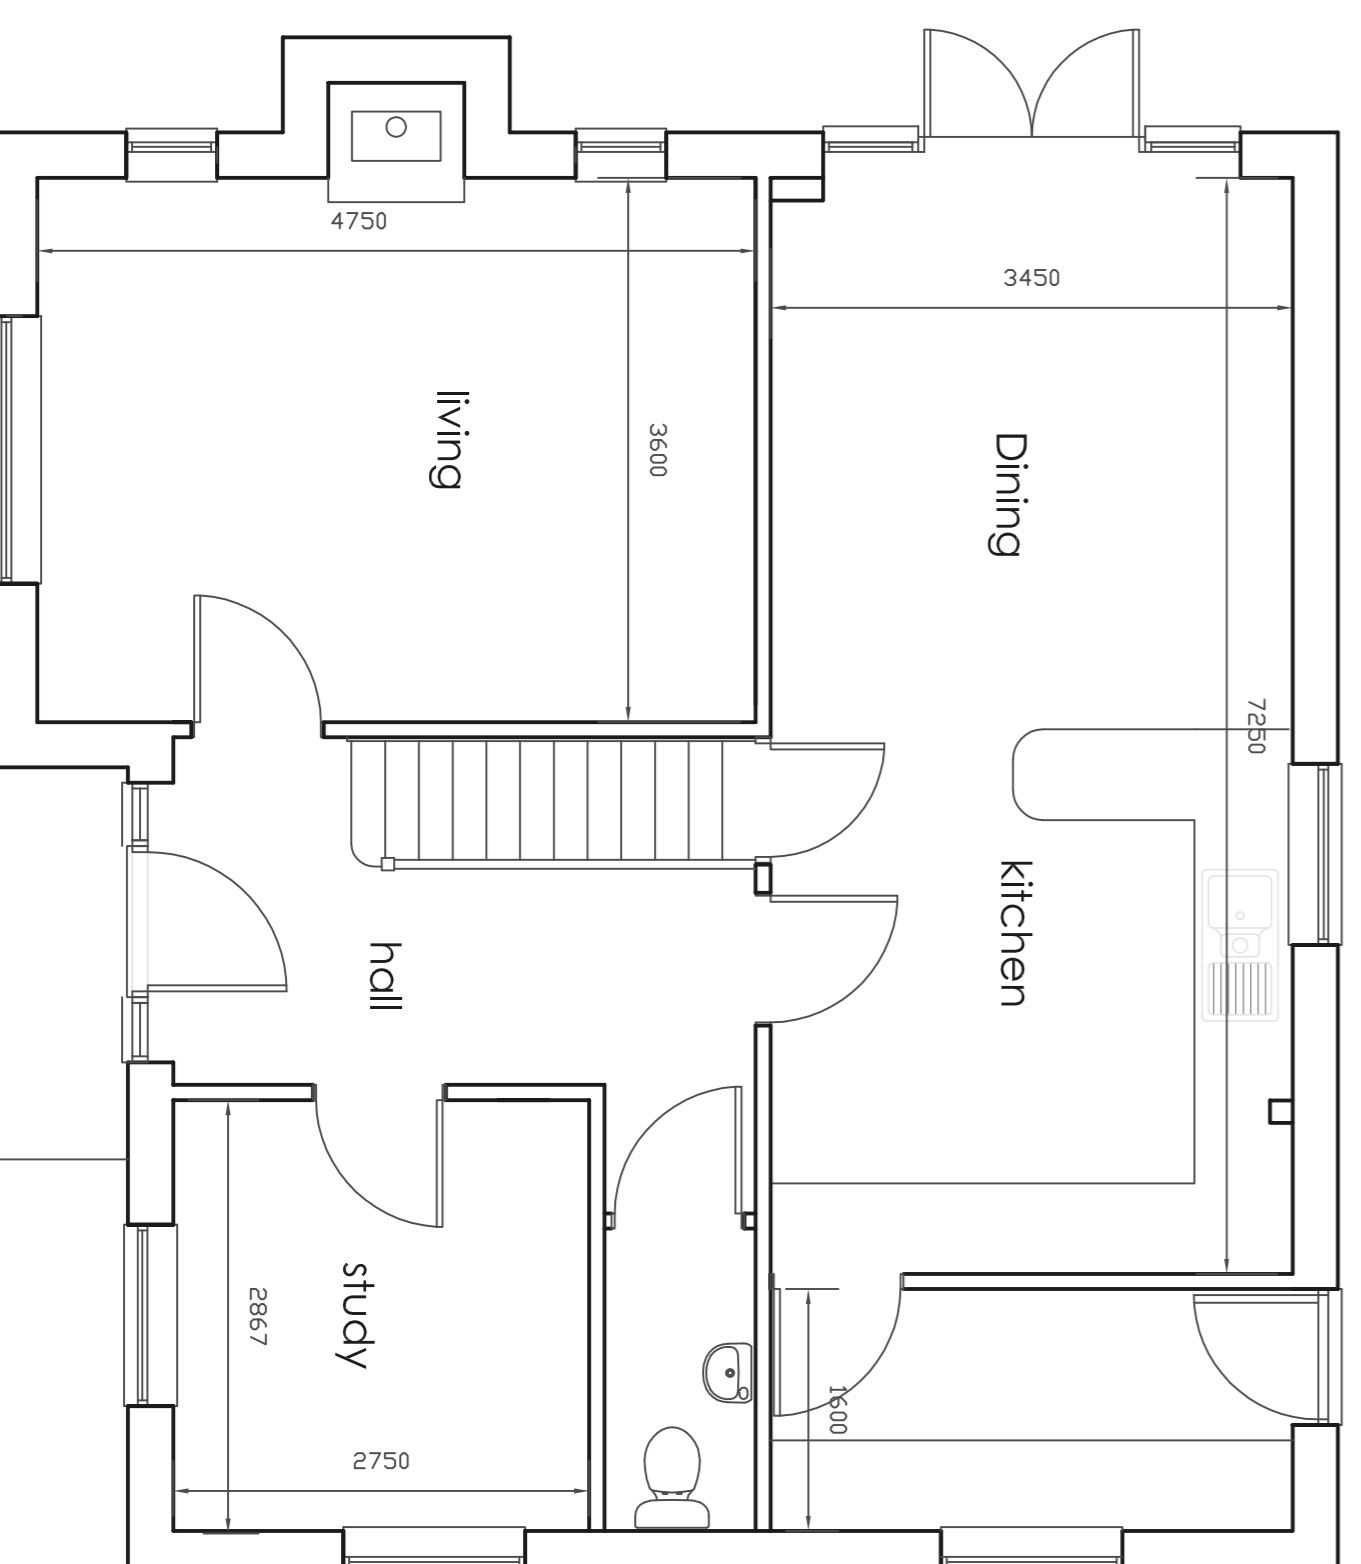

## Plot 5 Ground floor plan 1:50

Internal floor area = 69.5 sqm

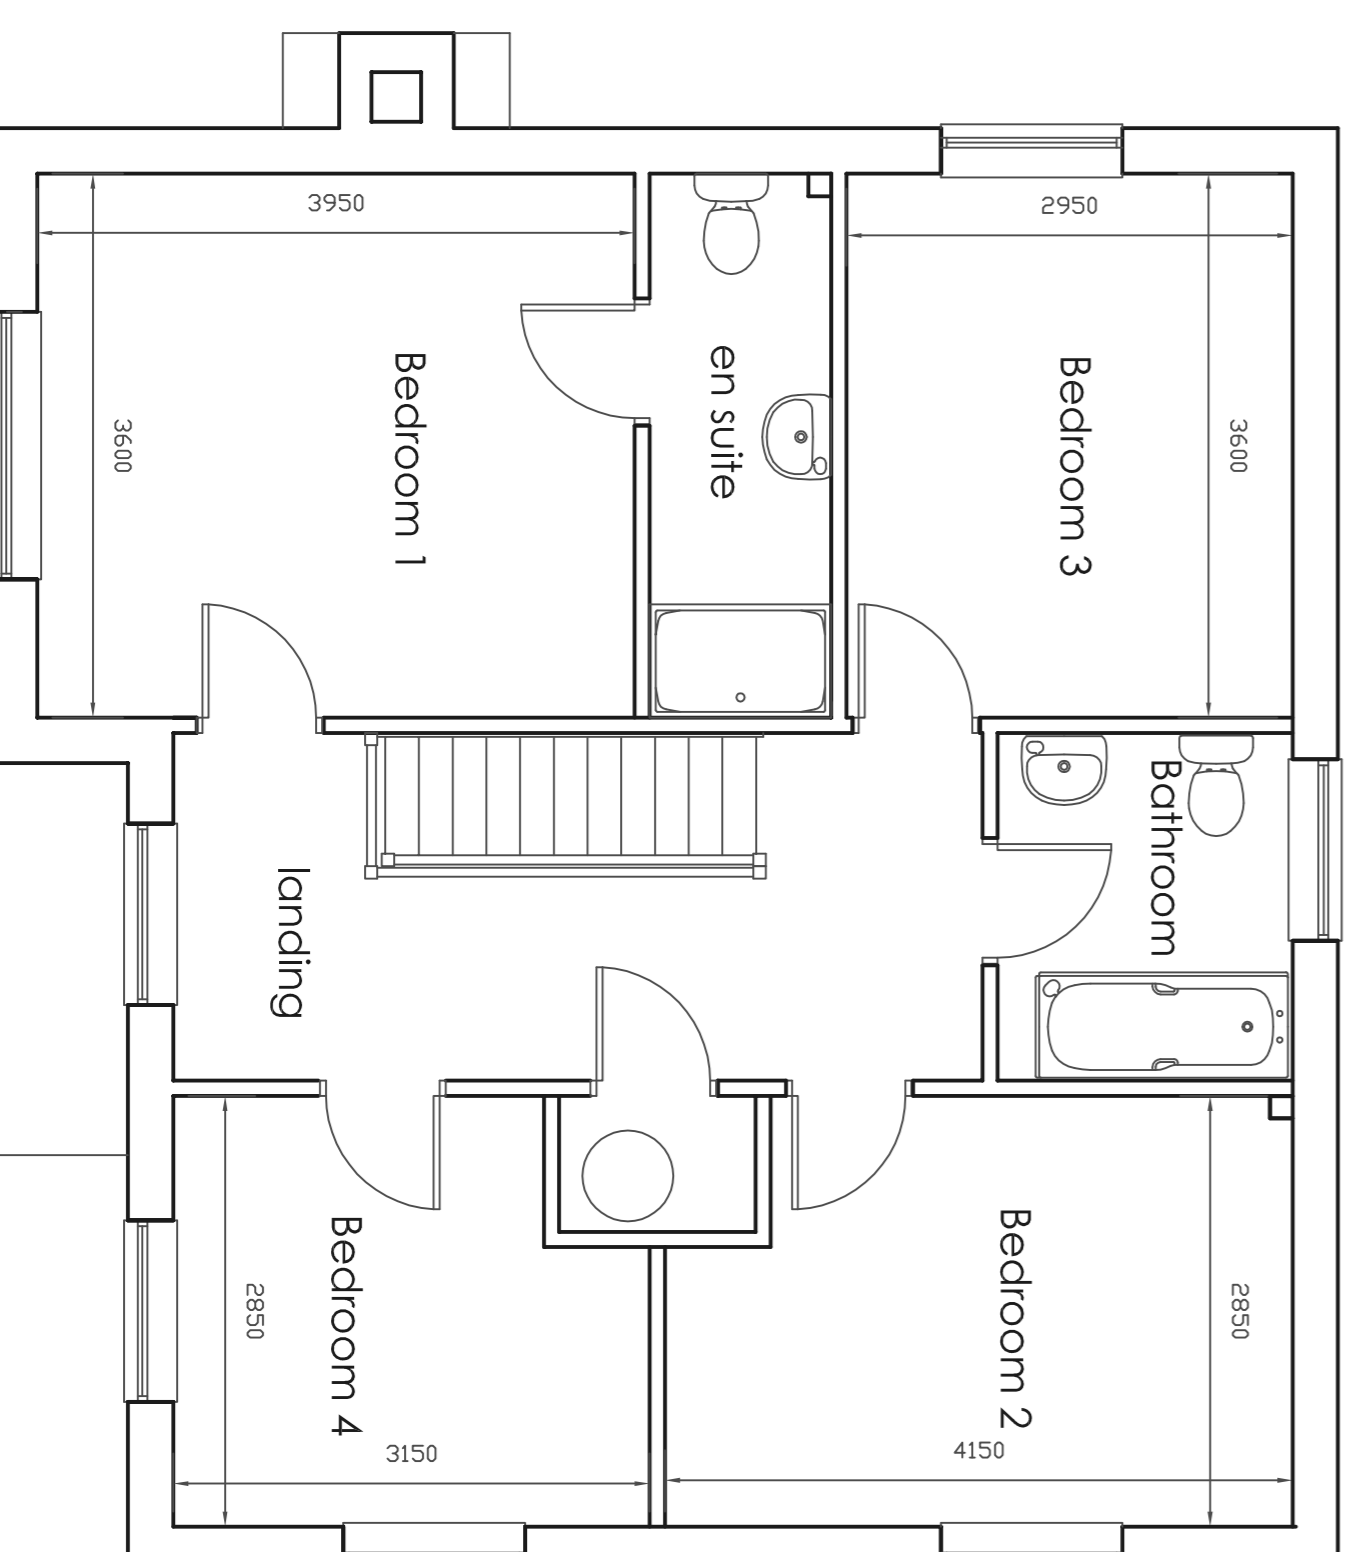

## Plot 5 First floor plan 1:50

Internal floor area = 69.5 sqm

Rev/No	Revision note	Date
A	Plot 4 omitted	12/19

<b>Drawing title</b> Plans & elevations plots 5	
<b>Description</b> Proposed residential development	
<b>Address</b> Portland Lodge, Brentwood Road, Bulphan, Essex, RM14 3TJ	
<b>Client</b> Mr G Tuckfield	

<b>Drawn</b> ZM	<b>Sheet no.</b>
<b>Date</b> 08/2018	<b>Scale</b> as indicated @ A1
<b>Drawing No</b> TPL-2018-03	<b>Revision</b> A

**Zoe Manning BSc.**  
Drawing Services Ltd.  
143 Connaught Avenue  
Frinton-on-Sea, Essex,  
CO13 9AB  
Tel/Fax 01255 676563  
zmanni@drawings@emell.com