




Front Elevation

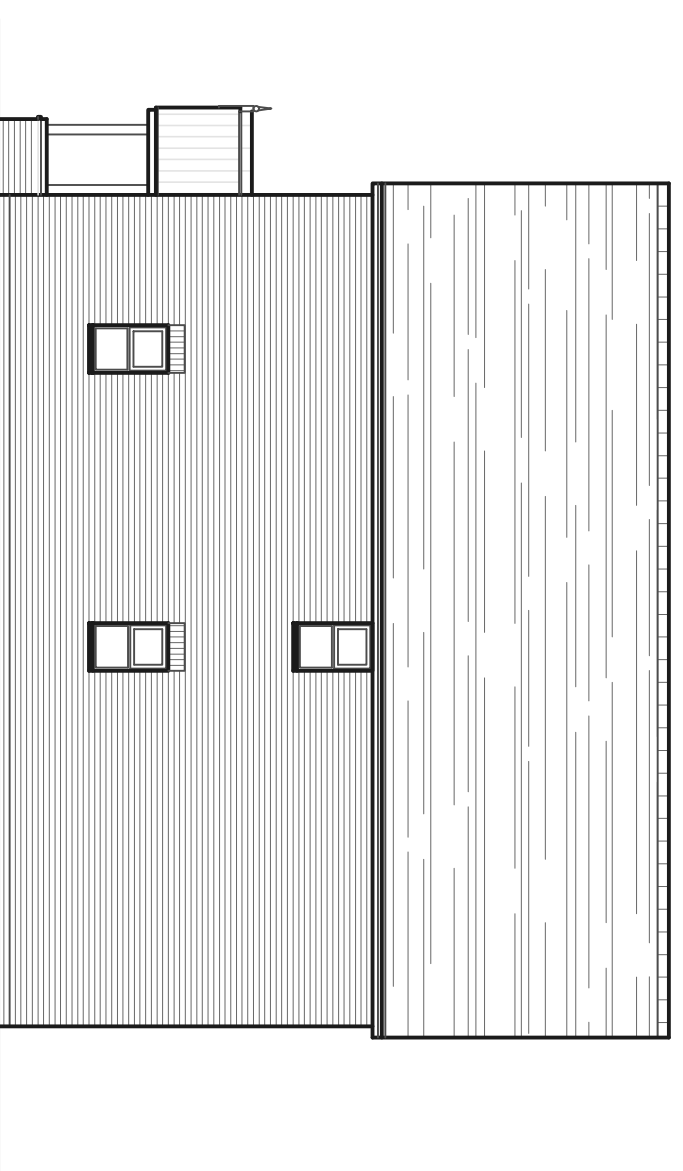


Side Elevation

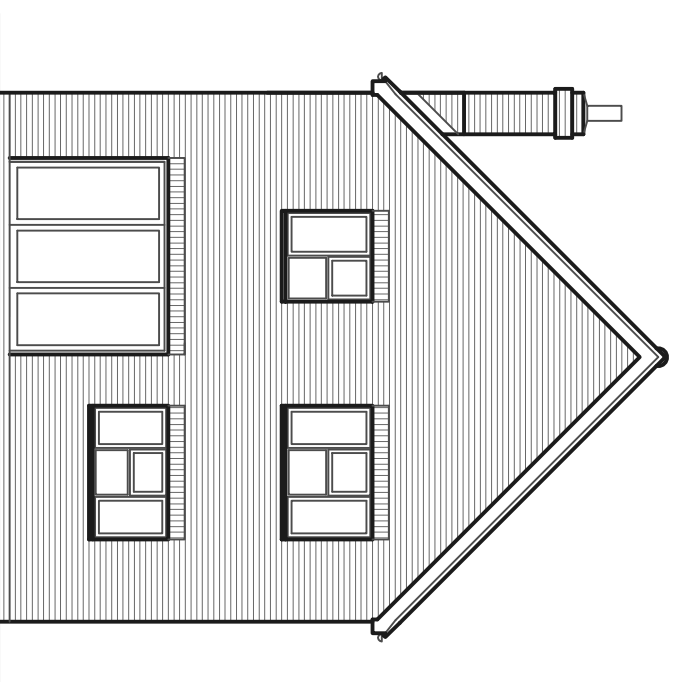


Rear Elevation

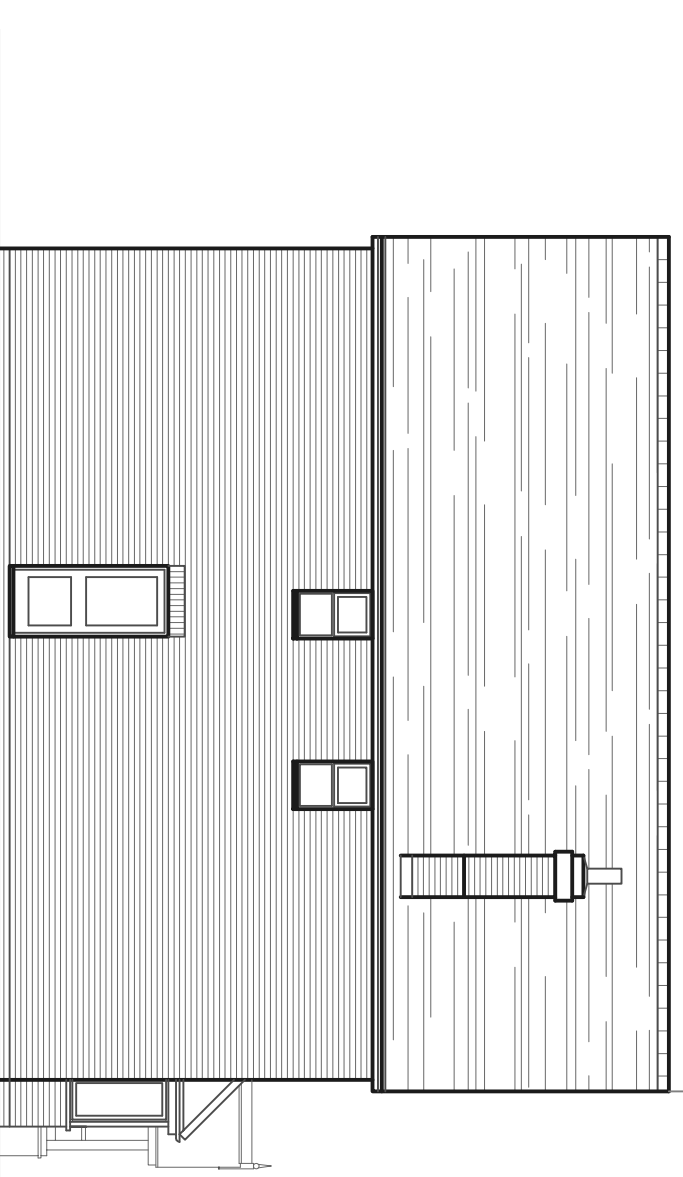


Side Elevation

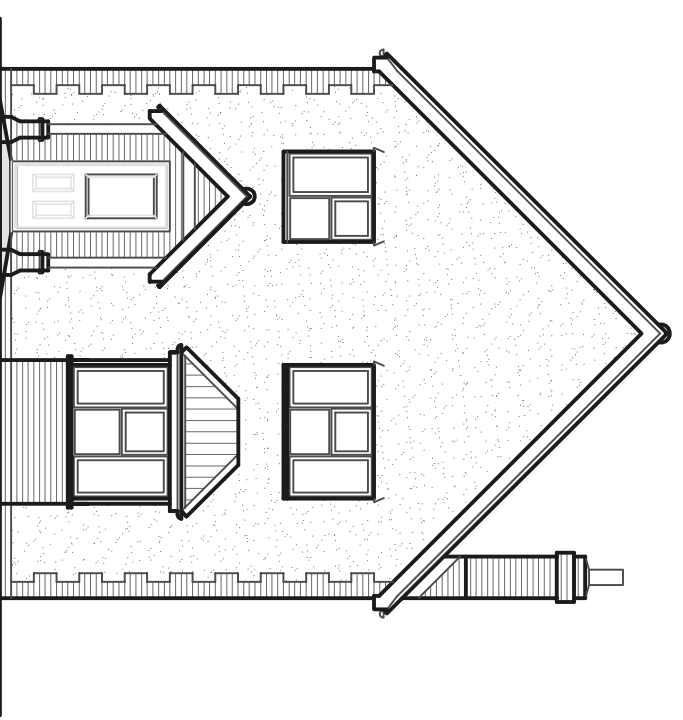


Front Elevation

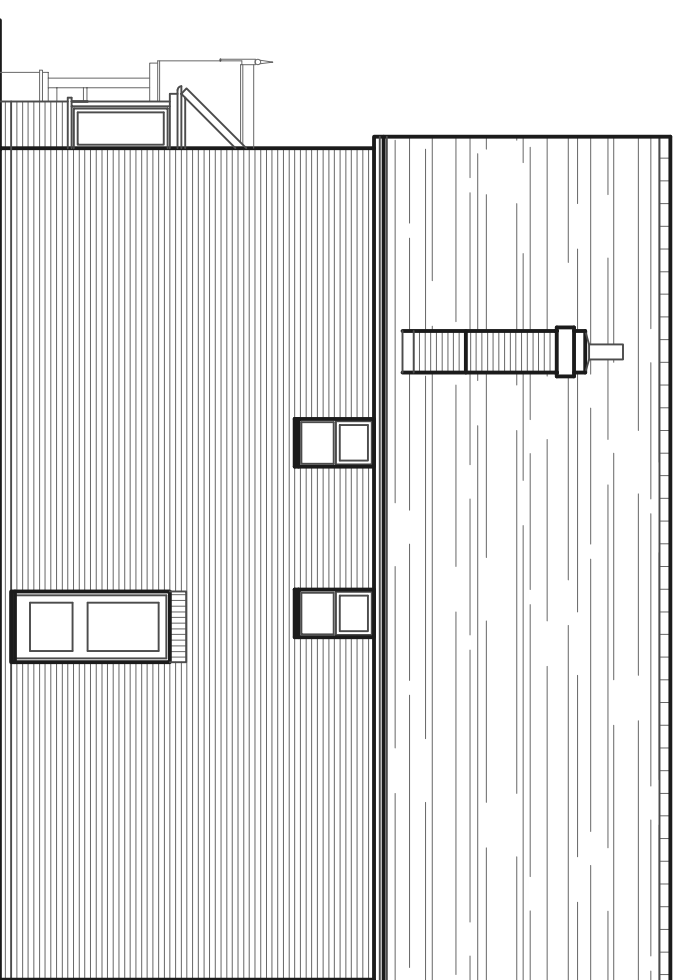

Side Elevation

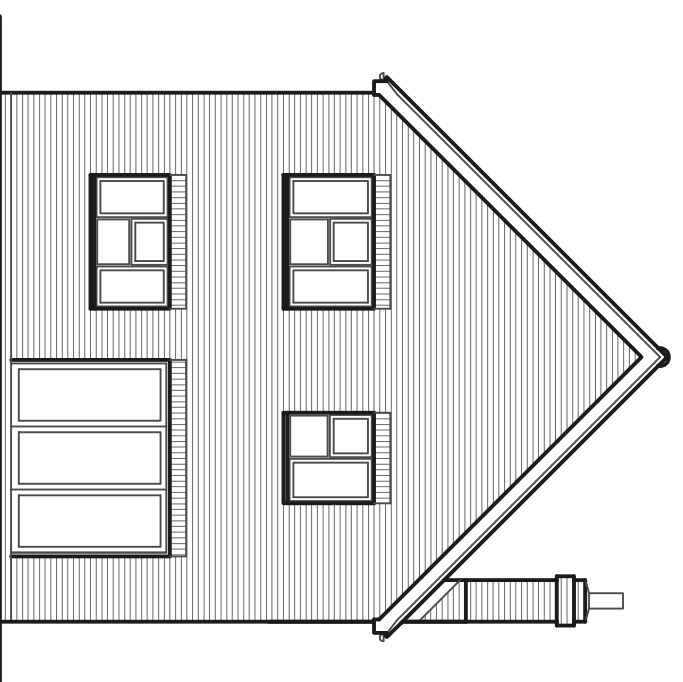


Rear Elevation

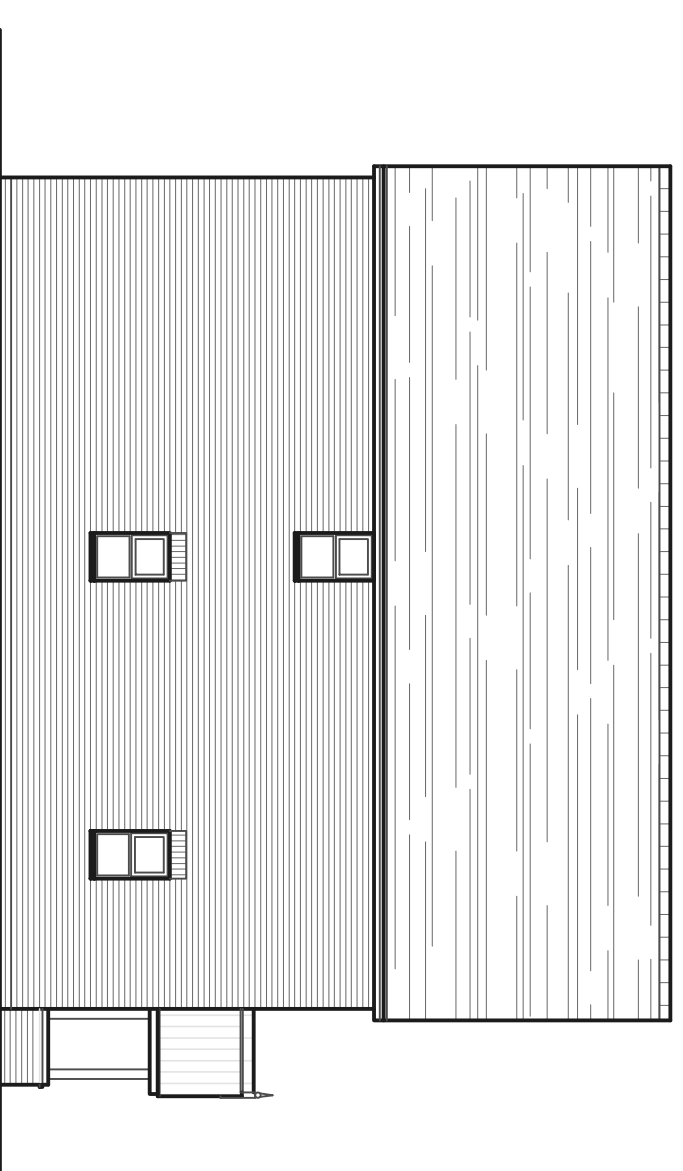

Side Elevation


Elevations plot 1, 3 & 4

Elevations plot 2

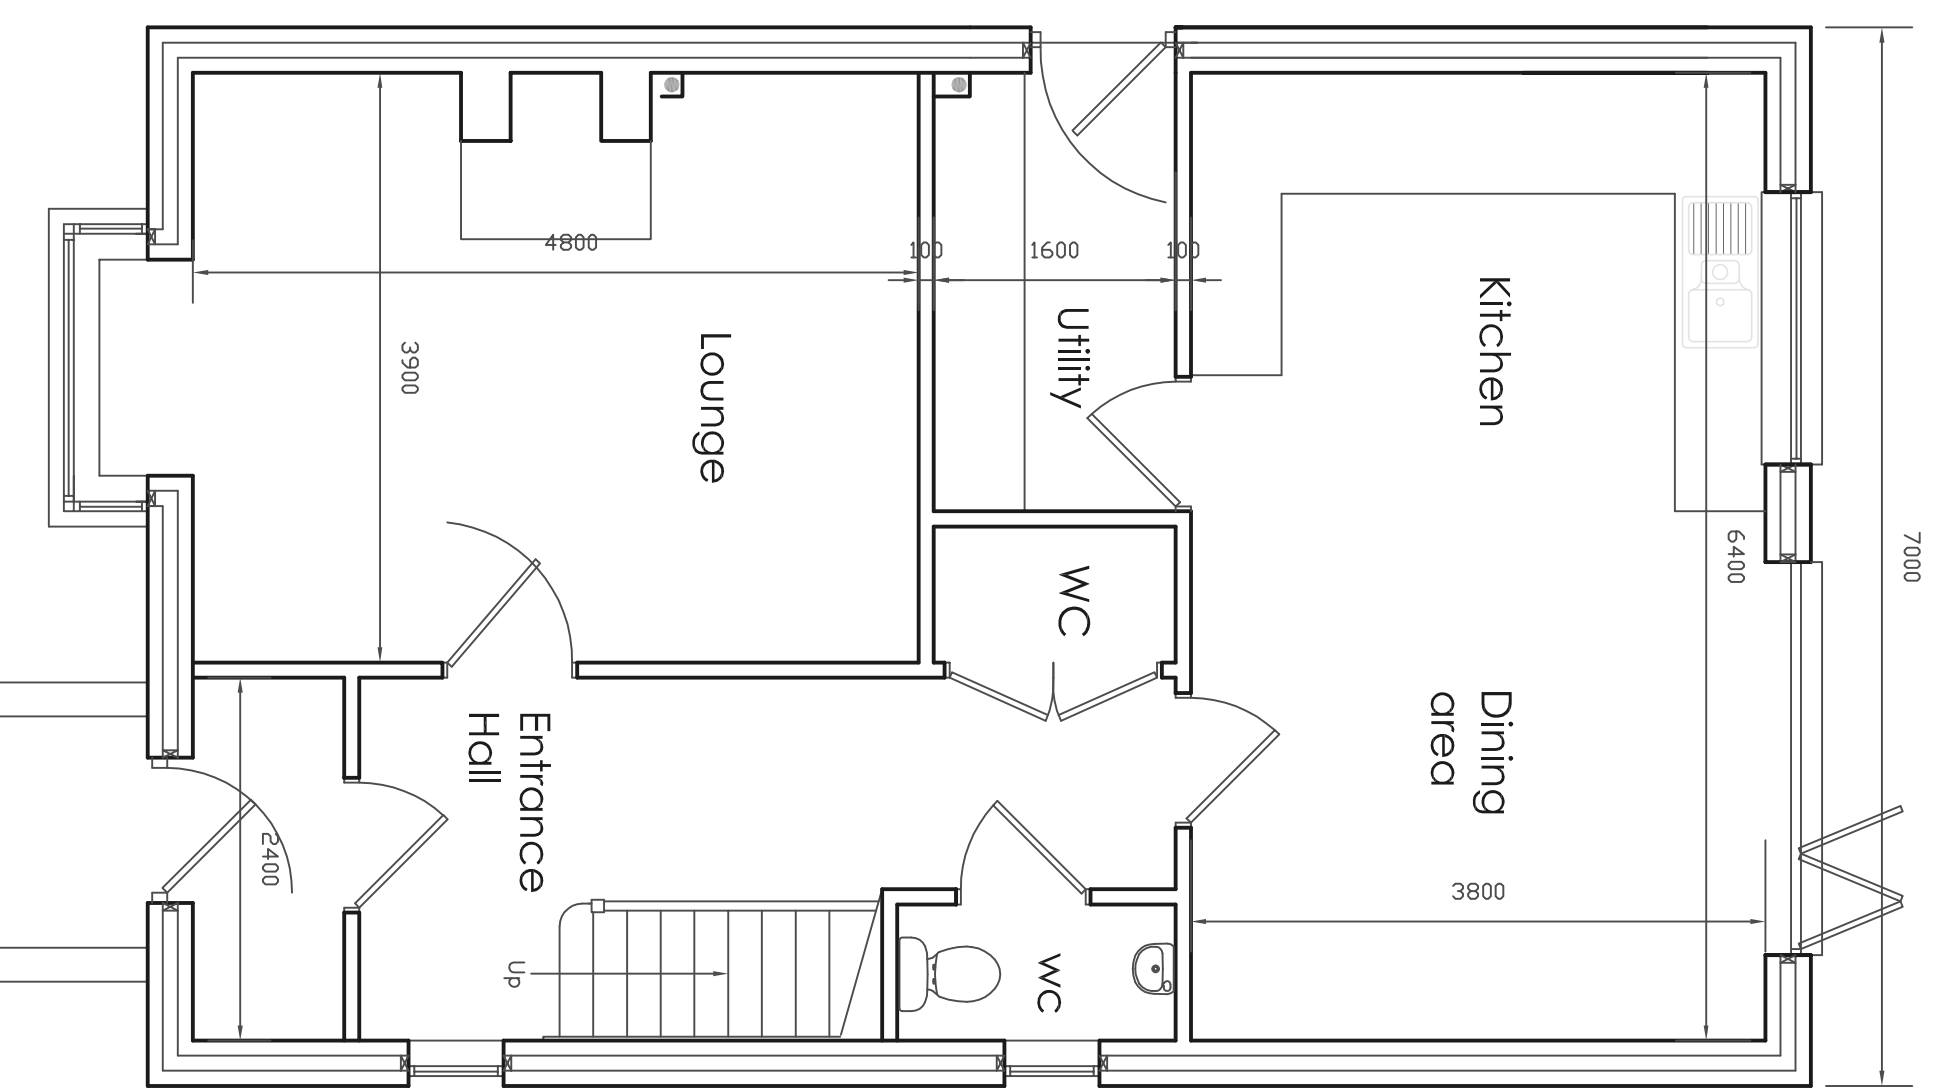

Ground floor plan 1:50

Internal floor area = 67.4 sqm
 Plot 1 & 3 as drawn, plot 2 opposite hand

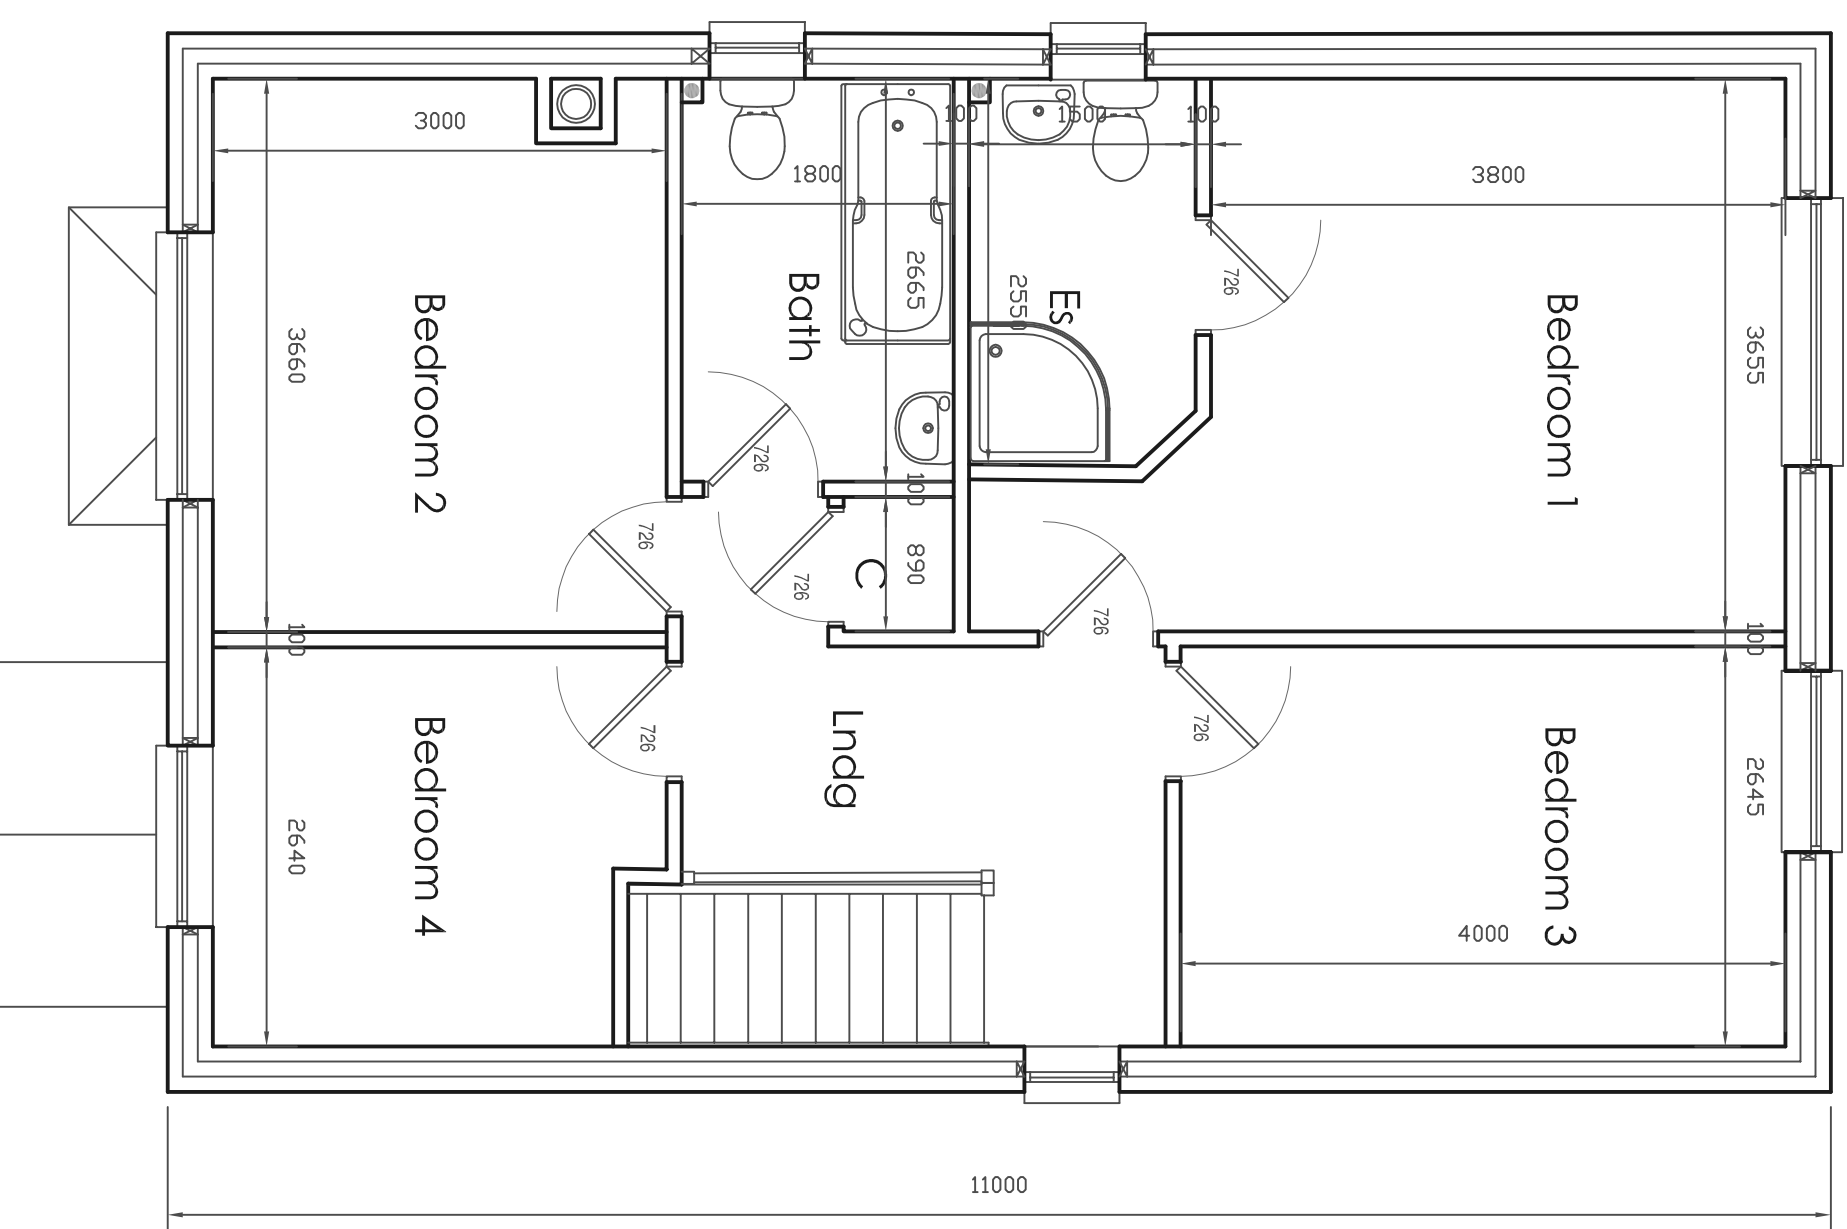

First floor plan 1:50

Internal floor area = 66.5 sqm
 Plot 1 & 3 as drawn, plot 2 opposite hand

RevNo	Rev'd	Revision note	Date
A		Plot 4 added	12/19

Drawing title	Plans & elevations plots 1, 2, 3 & 4		
Description	Proposed residential development		
Address	Portland Lodge, Brentwood Road, Bulphan, Essex, RM14 3TJ		
Client	Mr G Tuckfield		

Drawn	ZM	Sheet no.	A
Date	08/2018	Scale	as indicated @ A1
Drawing No	TPL-2018-02	Revision	A

Zoe Manning BSC.
 Drawing Services Ltd.
 143 Connaught Avenue
 Frinton-on-Sea, Essex,
 CO13 9AB
 Tel/Fax 01255 676563
 zmanni@zoe Manning BSC.com