


THIS DRAWING MUST BE READ IN CONJUNCTION WITH OTHER ARCHITECT'S, CONSULTANT'S, SUB-CONTRACTOR'S AND SPECIALIST DRAWINGS.

ALL DIMENSIONS ARE IN MILLIMETRES UNLESS STATED OTHERWISE.

ALL DIMENSIONS ARE TO BE VERIFIED ON SITE AND CONFIRMED, BY THE CONTRACTOR, BEFORE COMMENCEMENT OF CONSTRUCTION.

IF THIS DRAWING EXCEEDS THE QUANTITIES TAKEN, IN ANY WAY, THE ARCHITECTS ARE TO BE INFORMED BEFORE THE WORK IS PUT IN HAND.

Rev	Date	Revision	By	Chk
A	07.04.11	Updated Floor Plans	CB	SCR

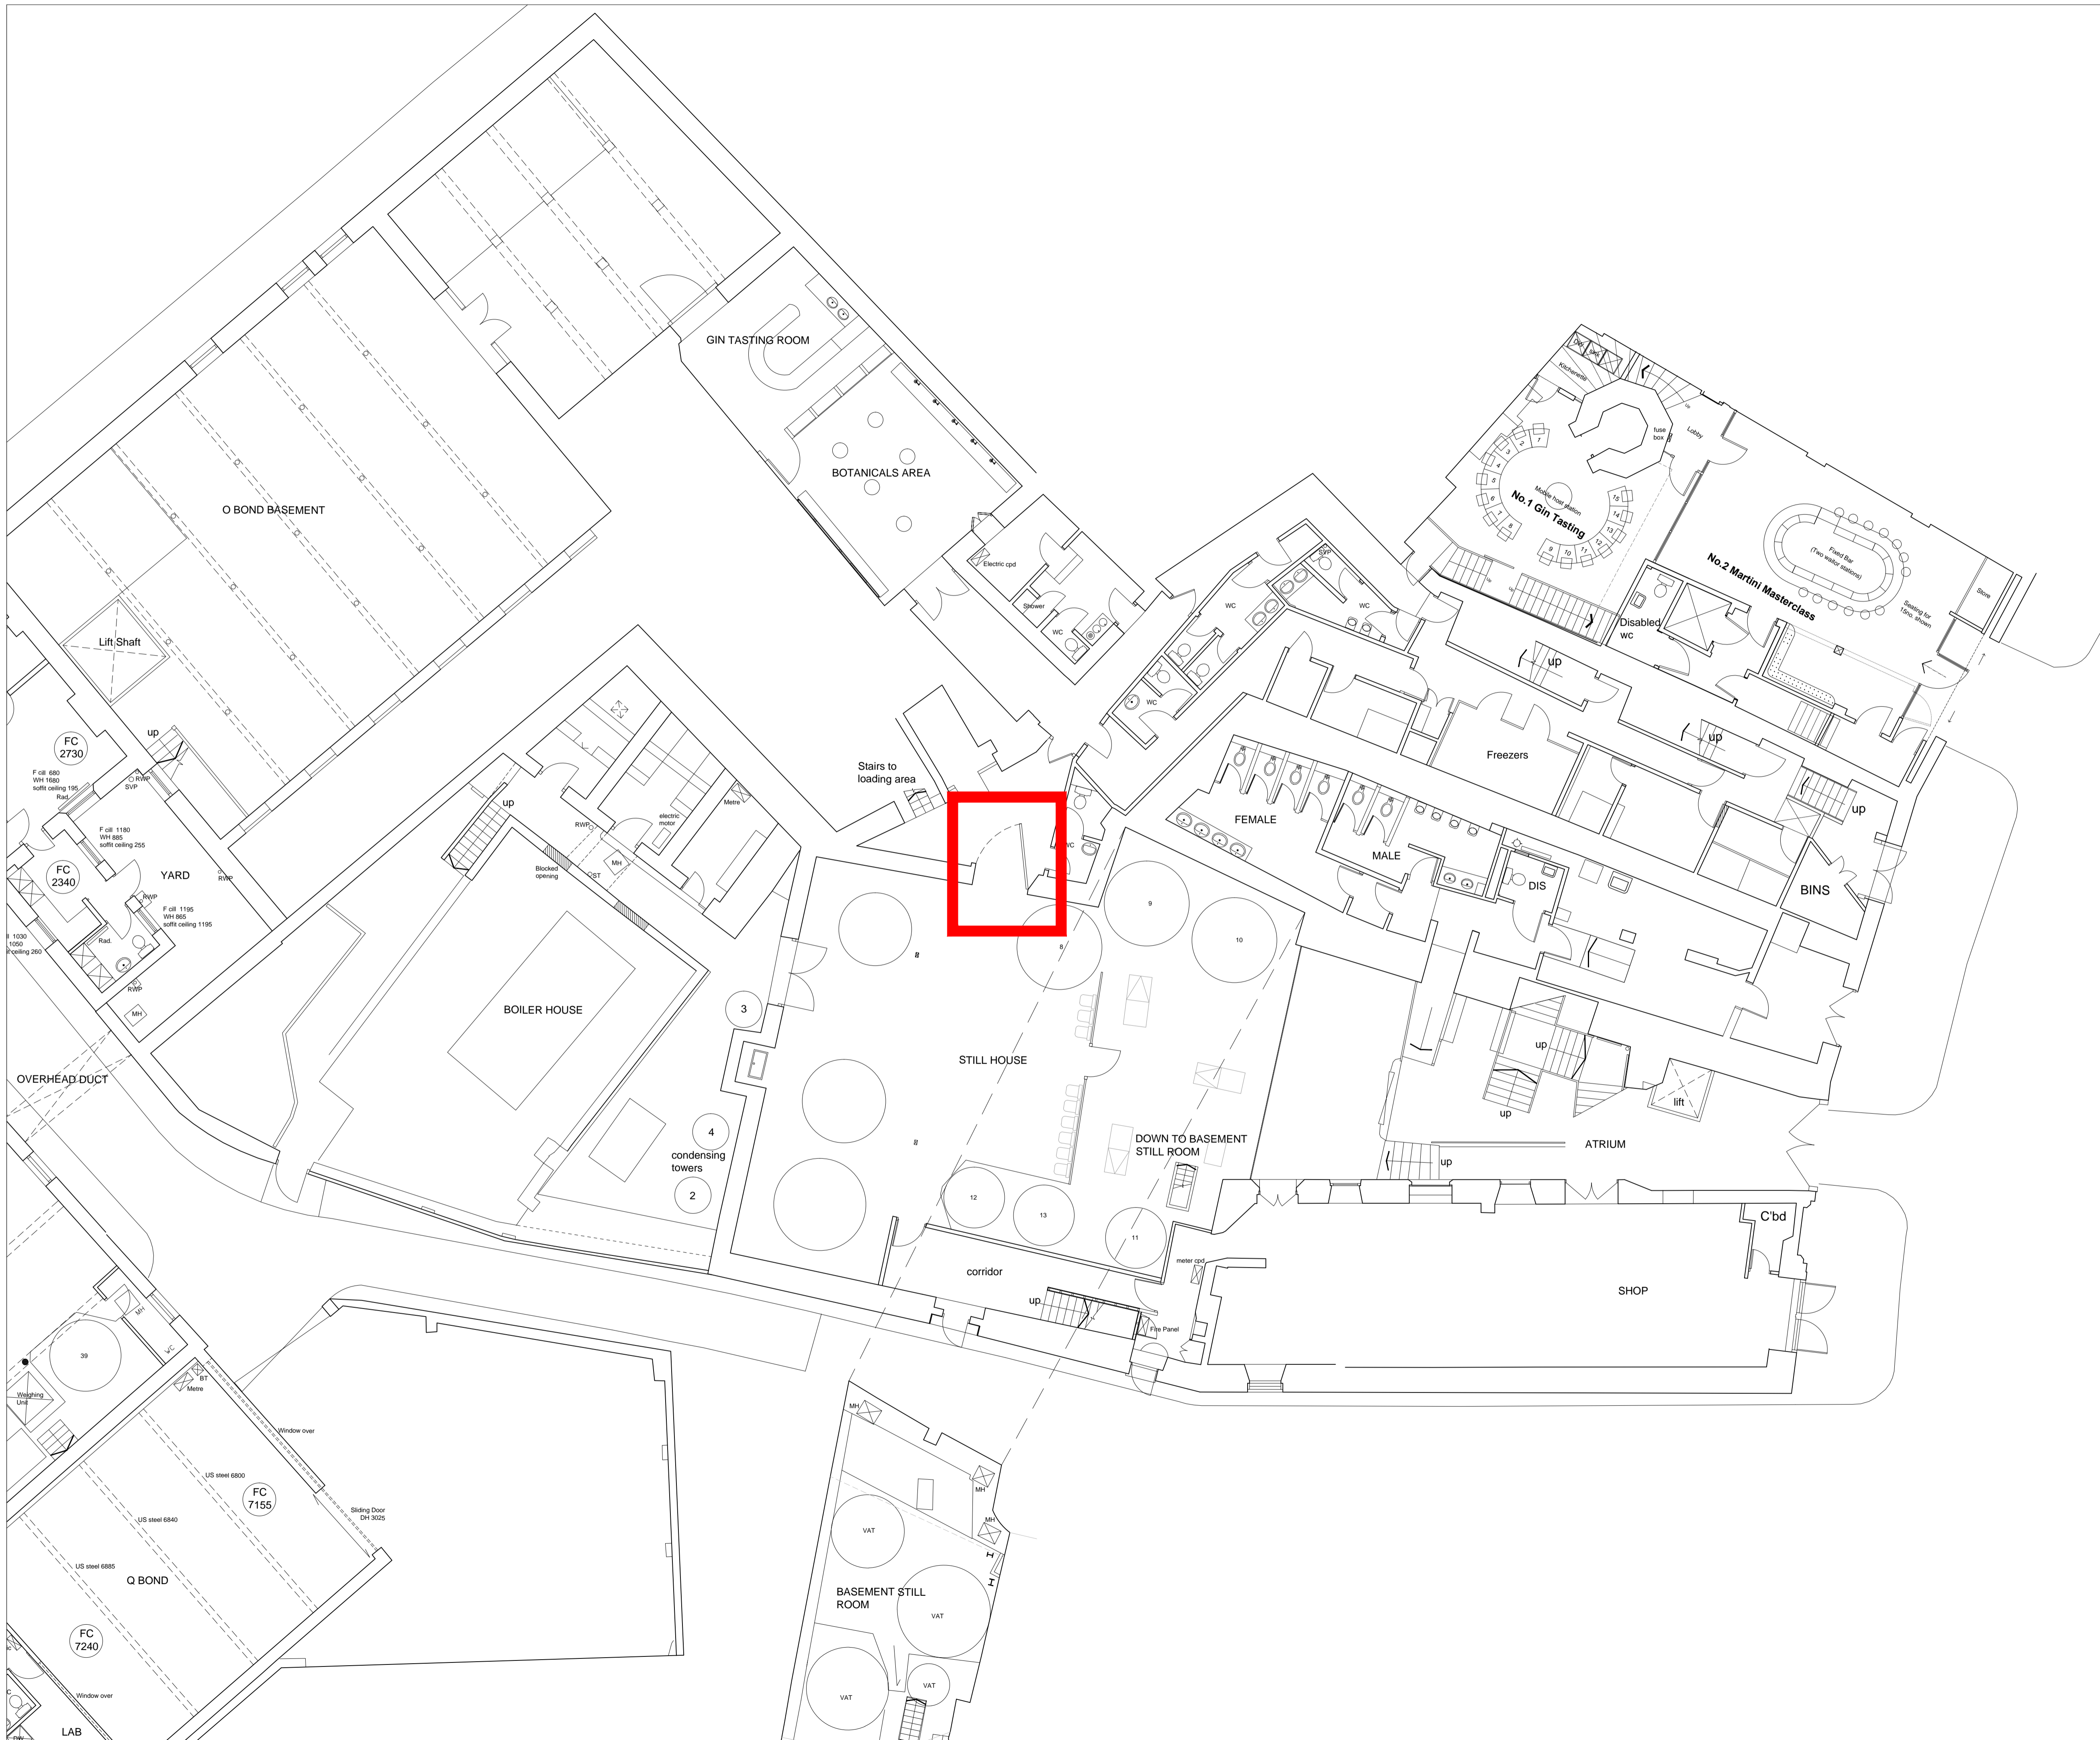

Notes

Text

Le Page Architects

Le Page Architects Limited
 PO Box 352
 Saltash
 Cornwall
 PL12 9AH

Tel: +44 (0)1752 849 880

Email: enquiries@lepagearchitects.com
 Web: <http://www.lepagearchitects.com>

Client
 Plymouth Gin

Project Name
 Still House Door repair

Drawing
 Ground Floor Plan
 Location of doorway
 Scale
 1:100@ A1

Drawn by	Date
SCR	Nov 23
Checked by	Date
-	-

Project No.	Drawing No	Revision
J23.056	AS02	-