


ground floor plan




front elevation




side elevation

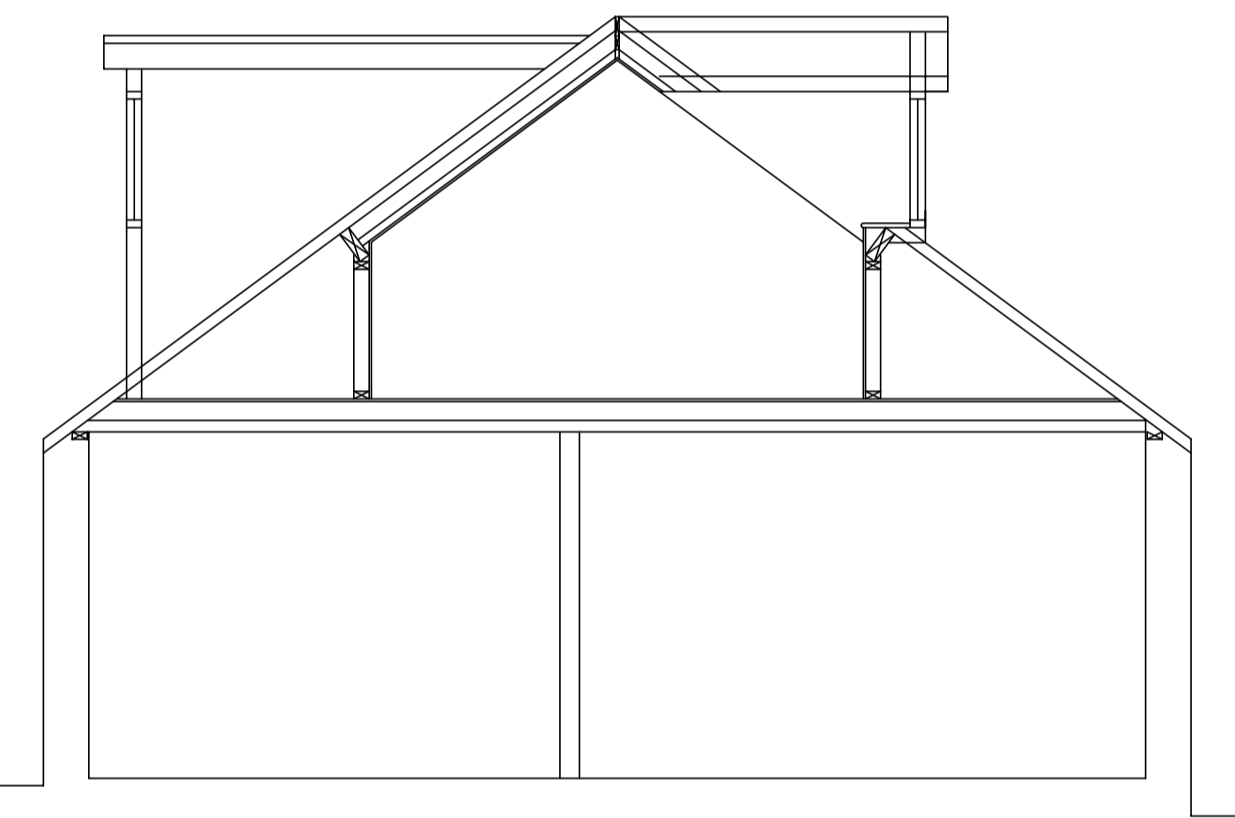


section

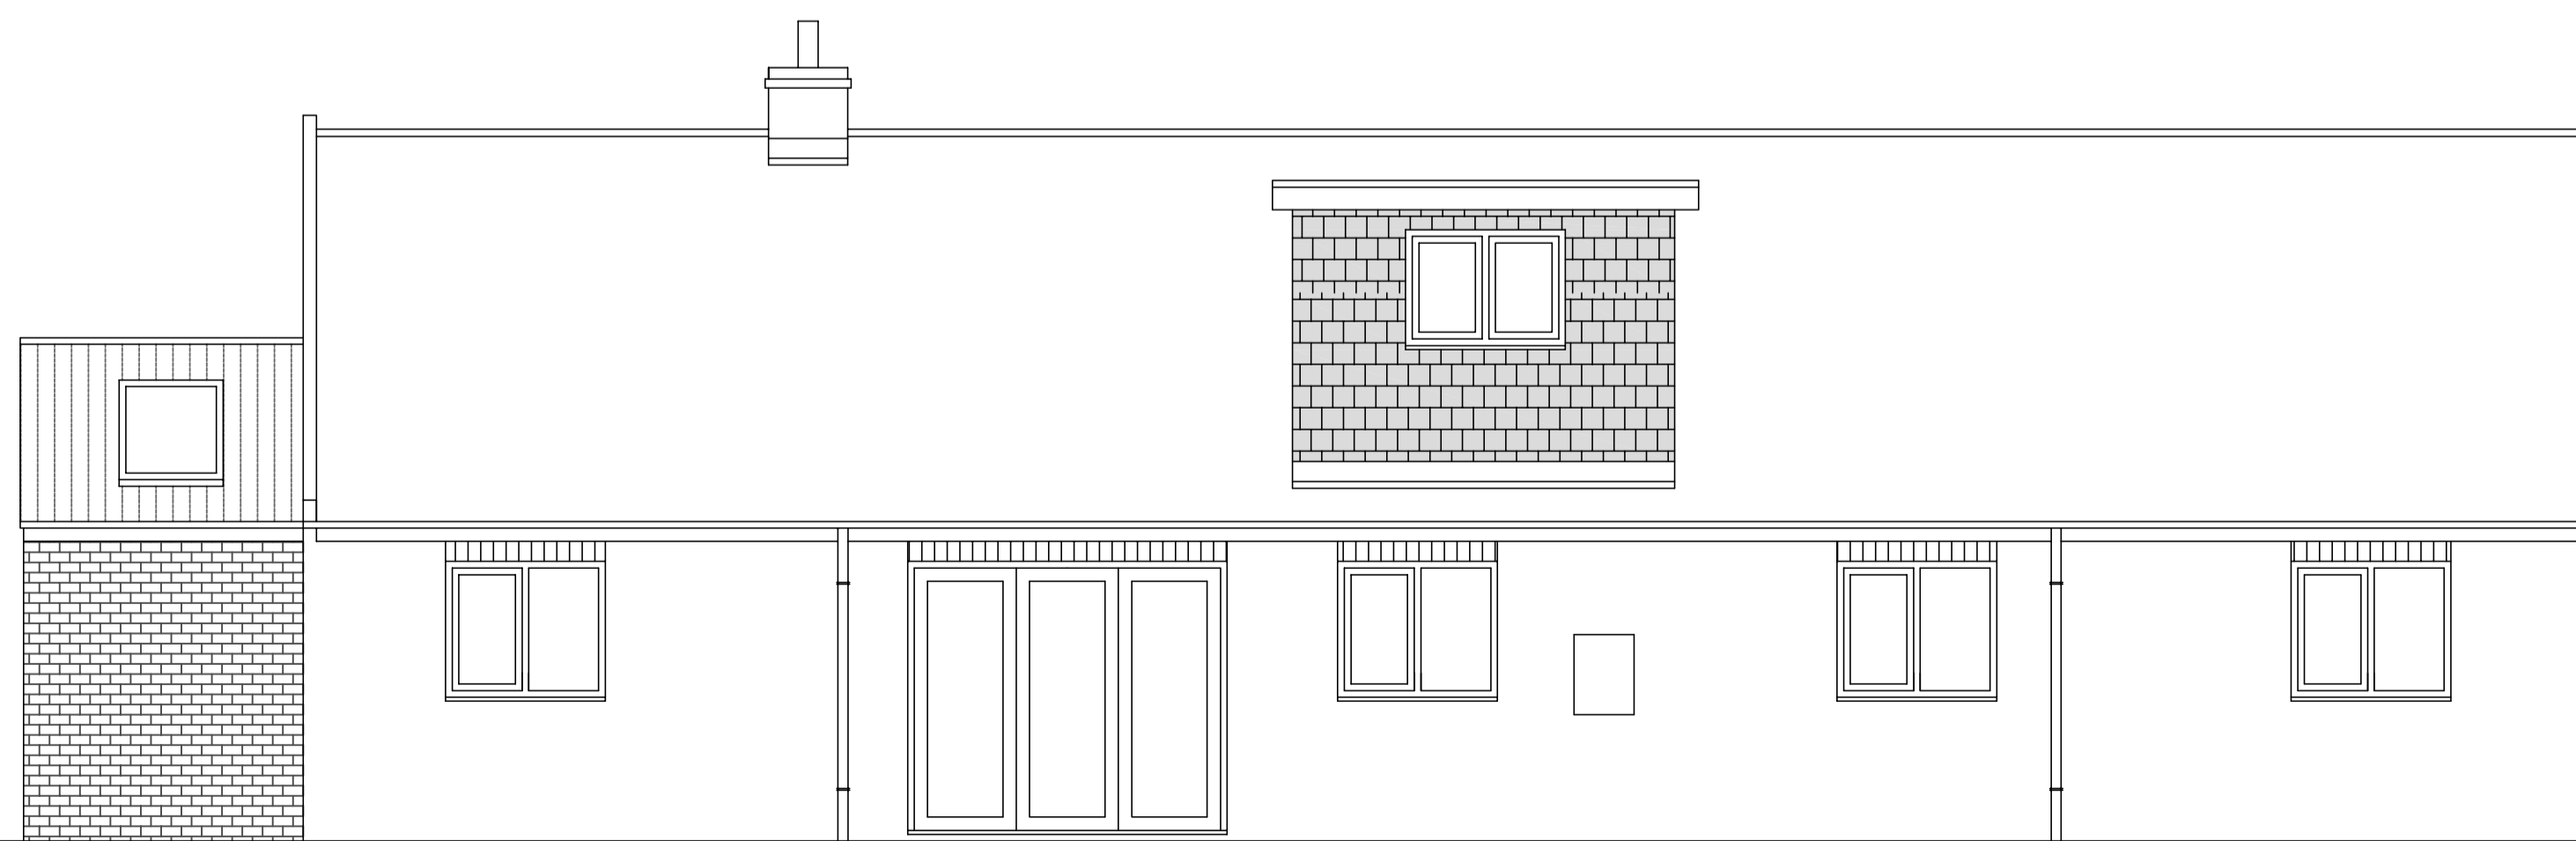

rear elevation

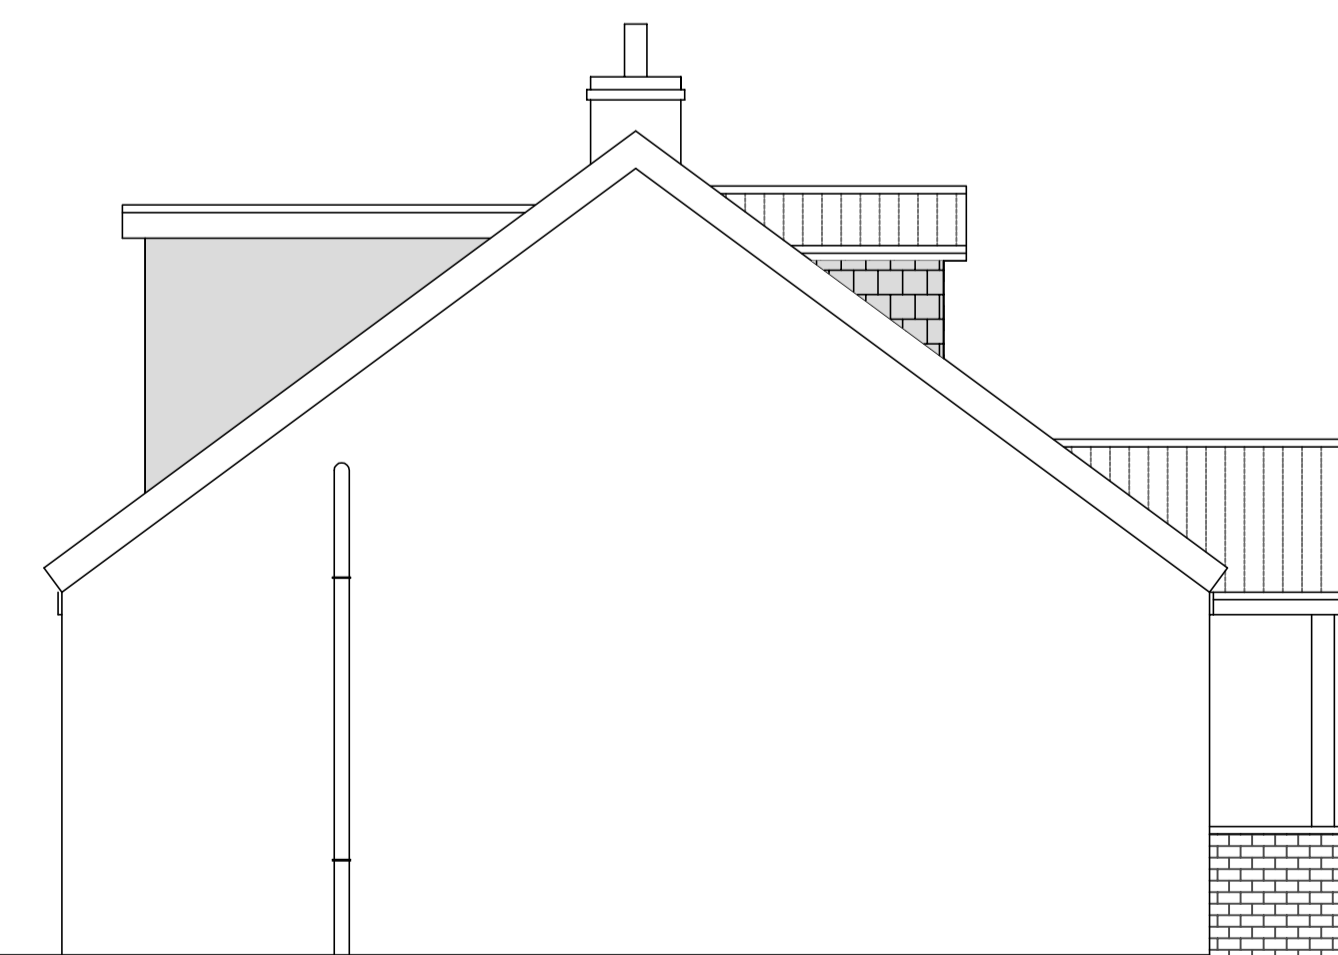

side elevation

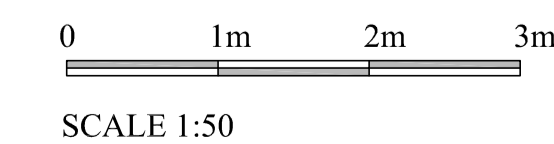

<i>Robert Room Architectural Drawing Services</i>	
<small>Tel: 01759 301112 Fax: 01759 321112 Email: robert.room@arcisarchitectural.co.uk</small>	<small>mobile: 07703 185039</small>
client Mr & Mrs Benson	
site Taxus Cottage Goodmanham Road Goodmanham	
job Erection of a ground floor side extension following demolition of existing outbuilding, porch to the front & a loft conversion with dormers to the front & rear	
drawing Proposed floor plans and elevations	
date October 2023	drwn by Rob Room
scale 1:50,	rev
drwg no. B06 / 2067 / 04	