



front elevation

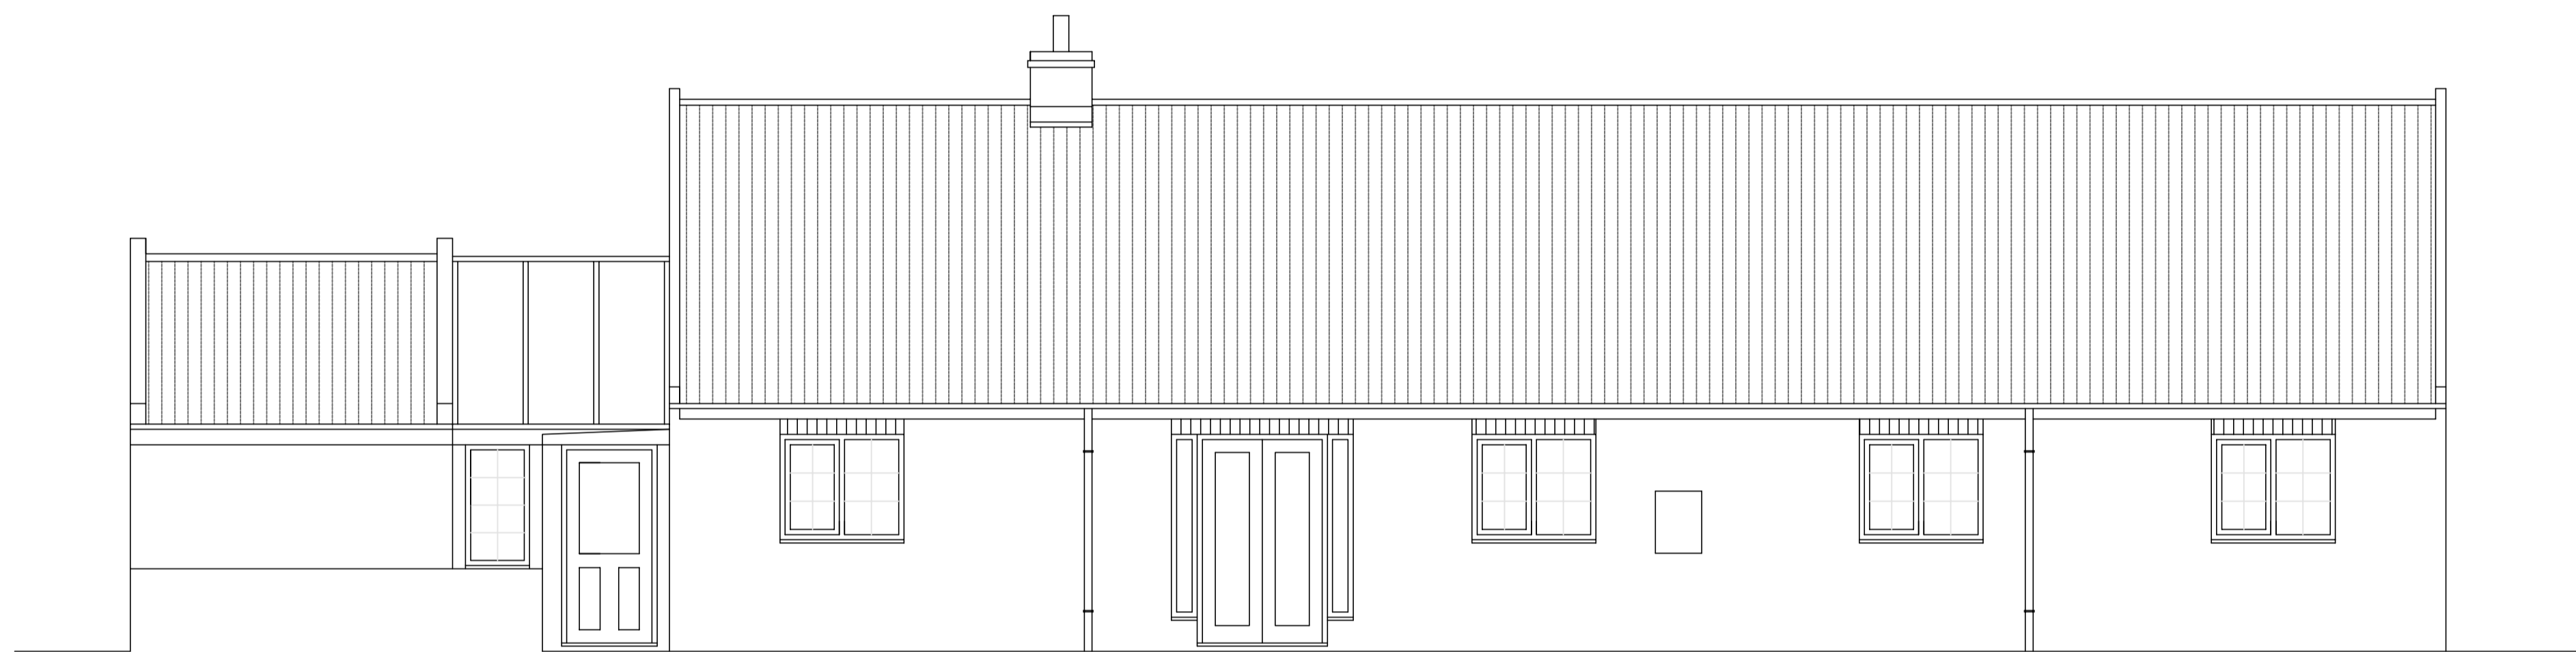

side elevation




rear elevation

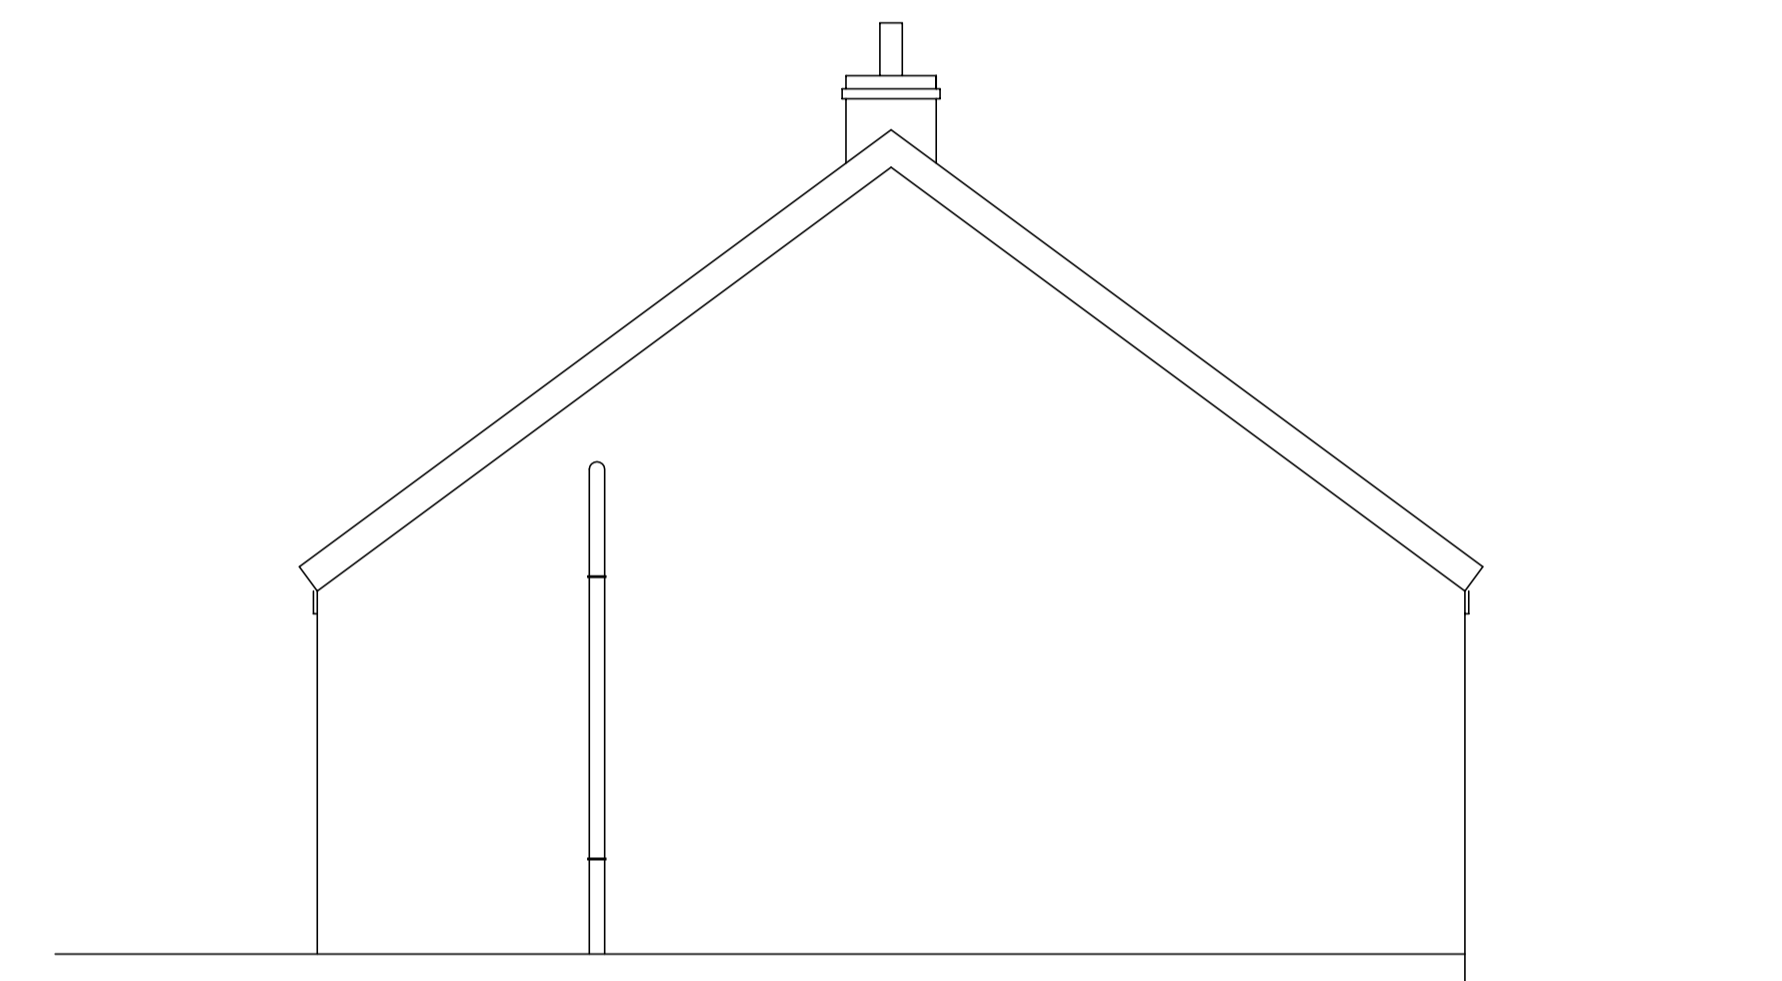


side elevation

0 1m 2m 3m

SCALE 1:50

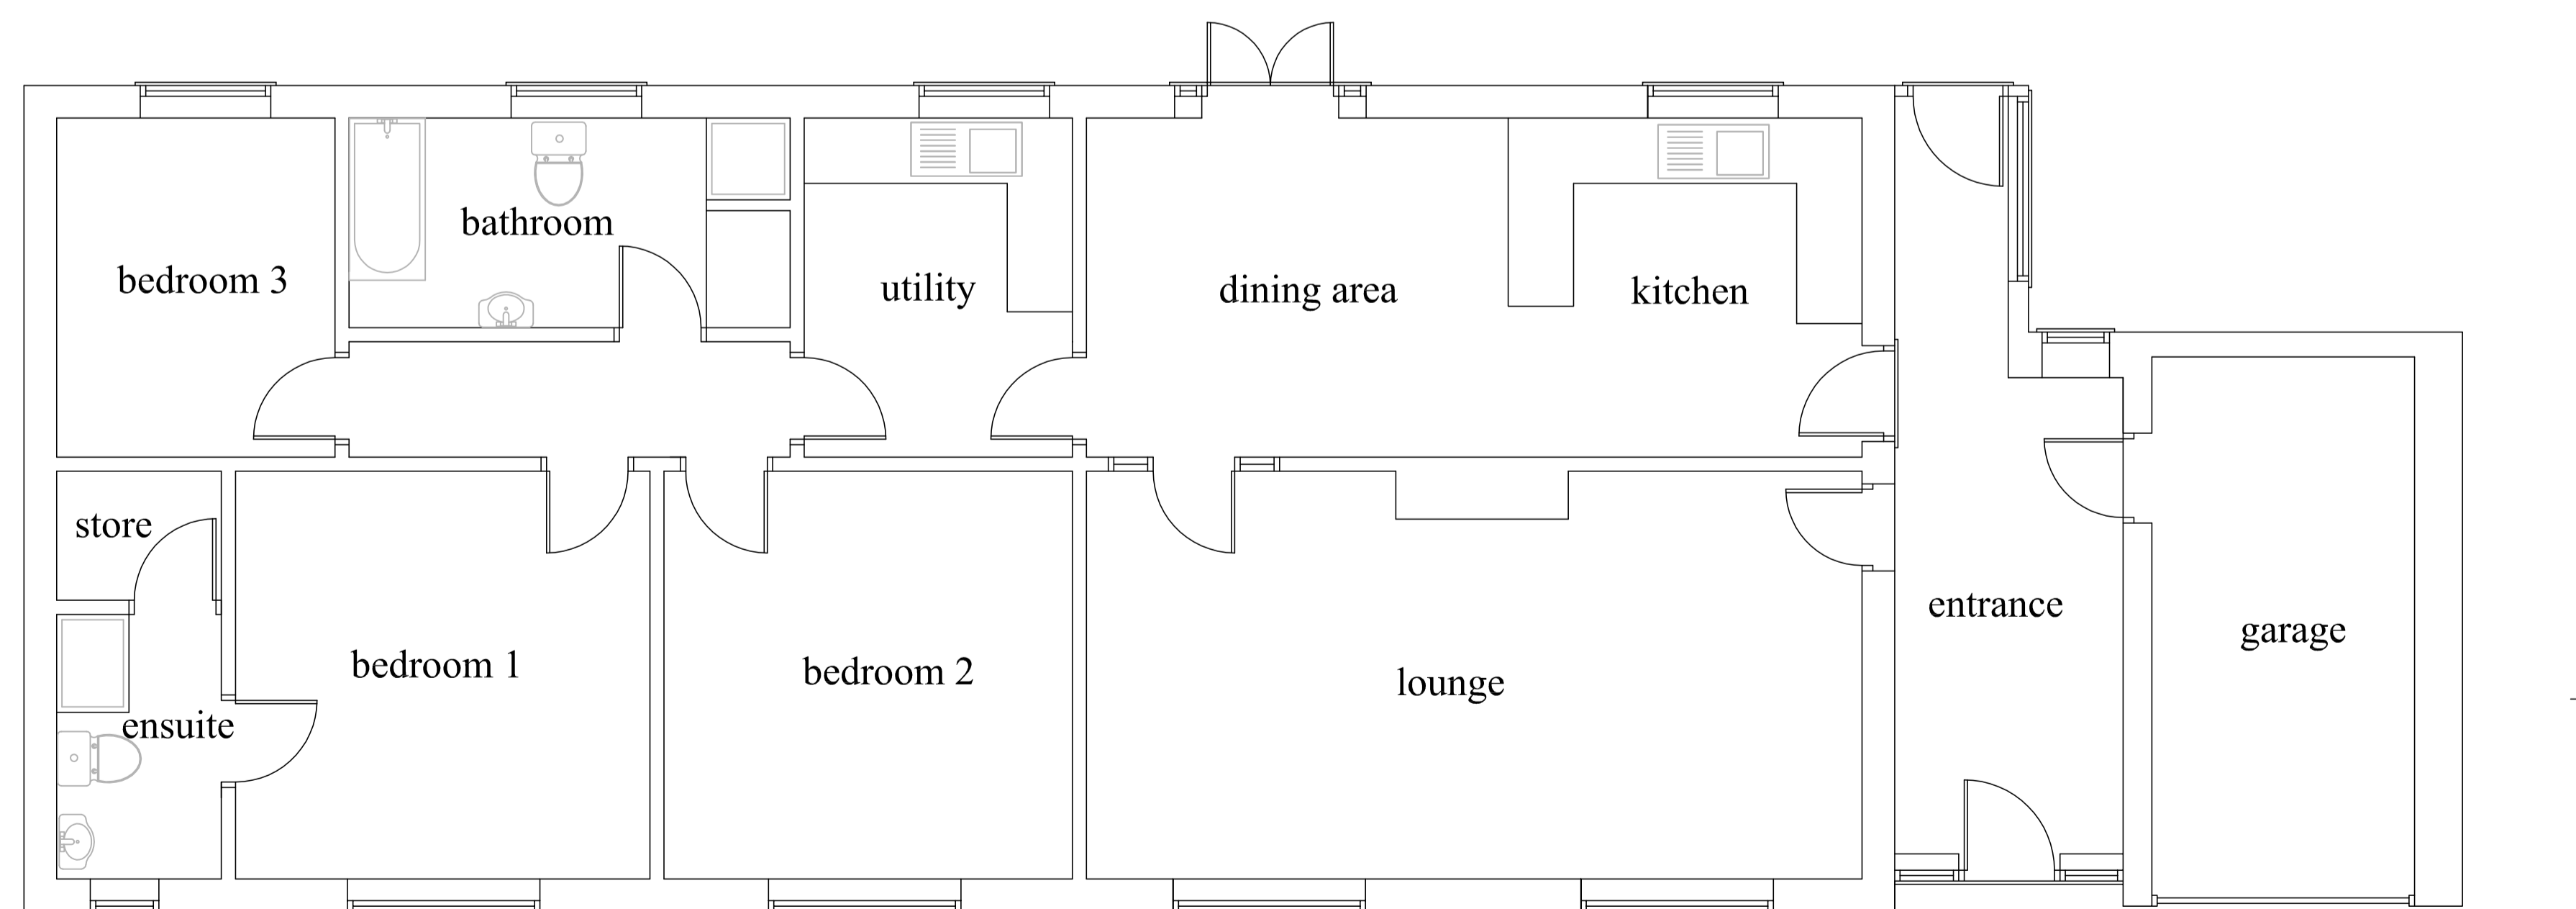

ground floor plan

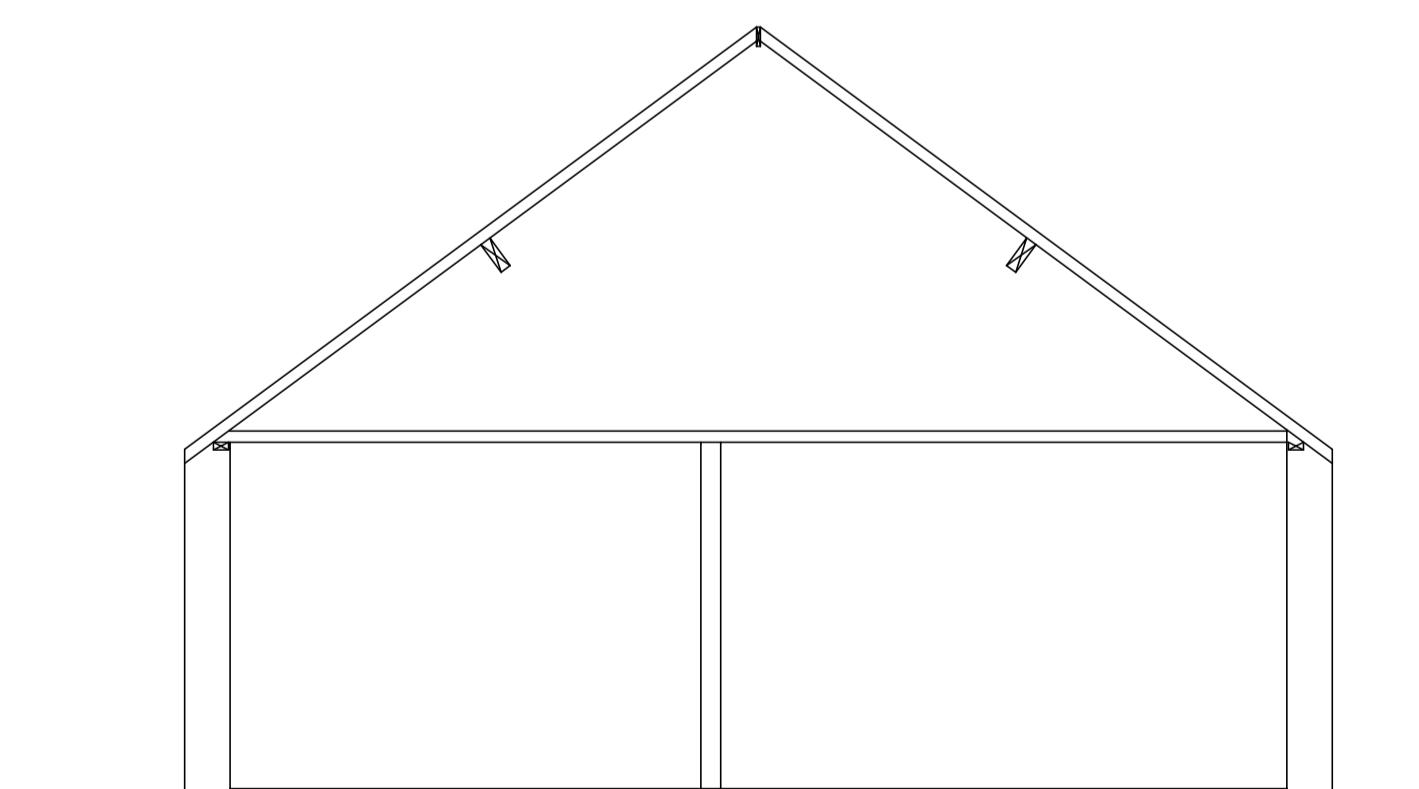

section

*Robert Room
Architectural Drawing Services*

tel: 01759 301112 mobile: 07703 185039
fax: 01759 321112
Email: robert.room@axisarchitectural.co.uk

client
Mr & Mrs Benson

site
Taxus Cottage Goodmanham Road
Goodmanham

job
Erection of a ground floor side extension following
demolition of existing outbuilding. porch to the front & a
loft conversion with dormers to the front & rear

drawing
Existing floor plans and elevations

date October 2023 drwn by Rob Room

scale 1:50, rev

drwg no. B06 / 2067 / 01