




Proposed loft conversion - 50m³

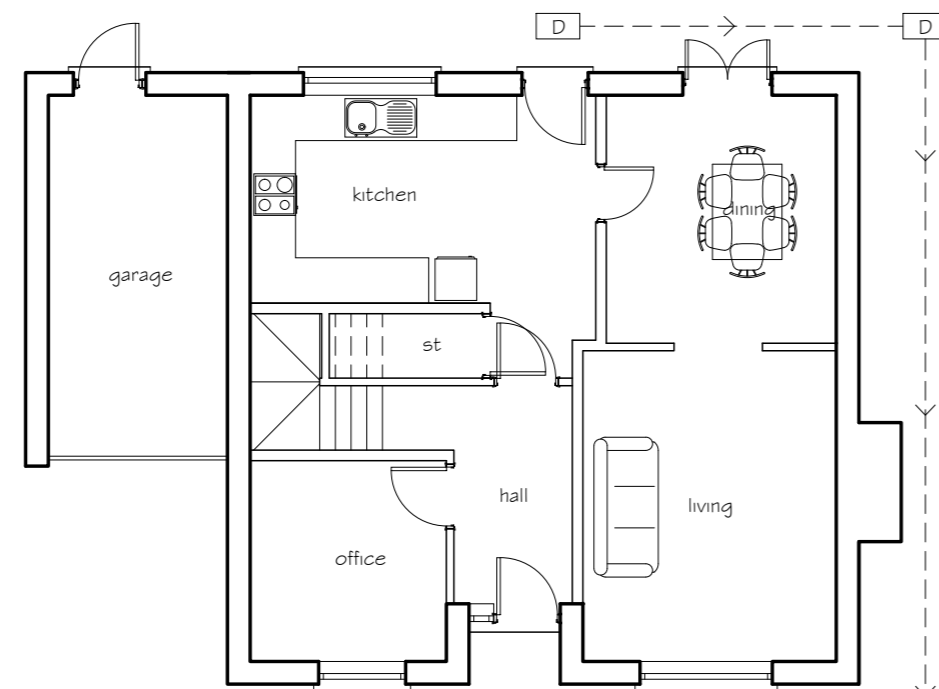


Proposed Ground Floor Plan

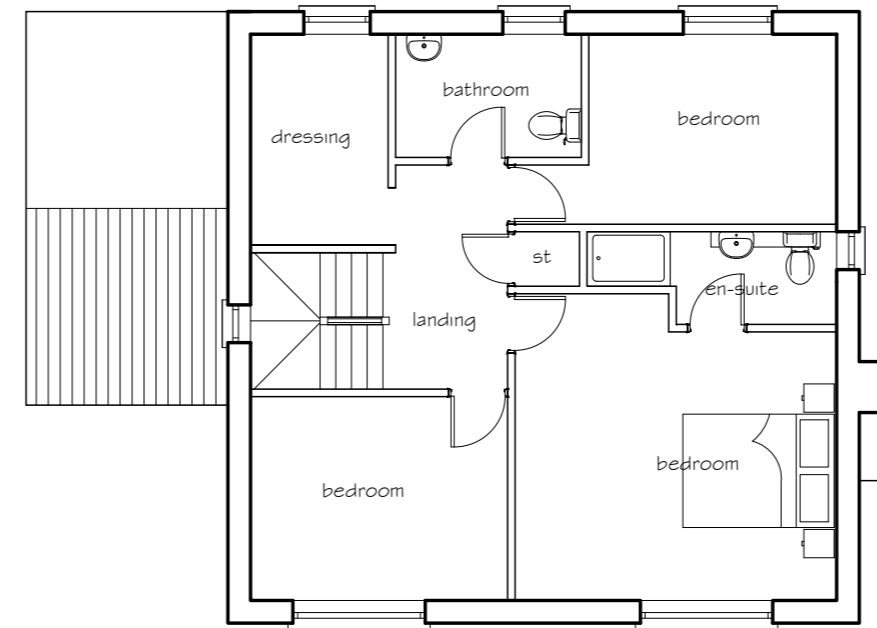

Proposed First Floor Plan

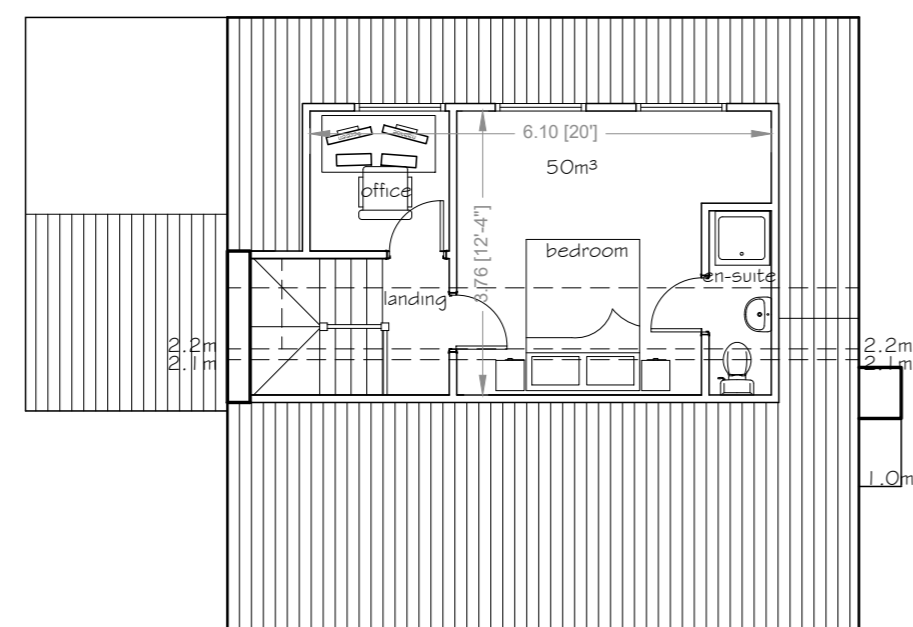

Proposed Loft Plan

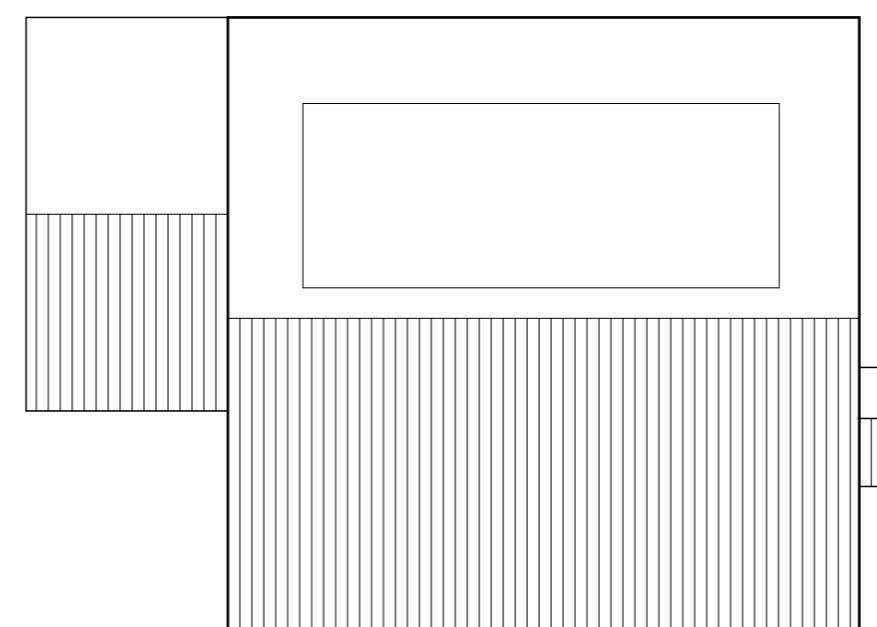

Proposed Roof Plan

ARCHITEK
DESIGN & PLANNING

48 Flatgate
Howden
Proposed Floor Plans

Scale 1:100 @ A2

Date 06.11.23

Drawn sc

ARCHITEK DESIGN & PLANNING
t - 07881 554676
e - info@architekdesignandplanning.co.uk
w - www.architekdesignandplanning.co.uk

Drawing No. Revision

ADP23/P126/05