


PROJECT ARCHITECT TO BE NOTIFIED OF DISCREPANCIES IN FIGURED DIMENSIONS. CONTRACTOR TO VERIFY ALL DIMENSIONS ON SITE. THIS DRAWING IS COPYRIGHT.

Orientation



Schedule of Areas


Key

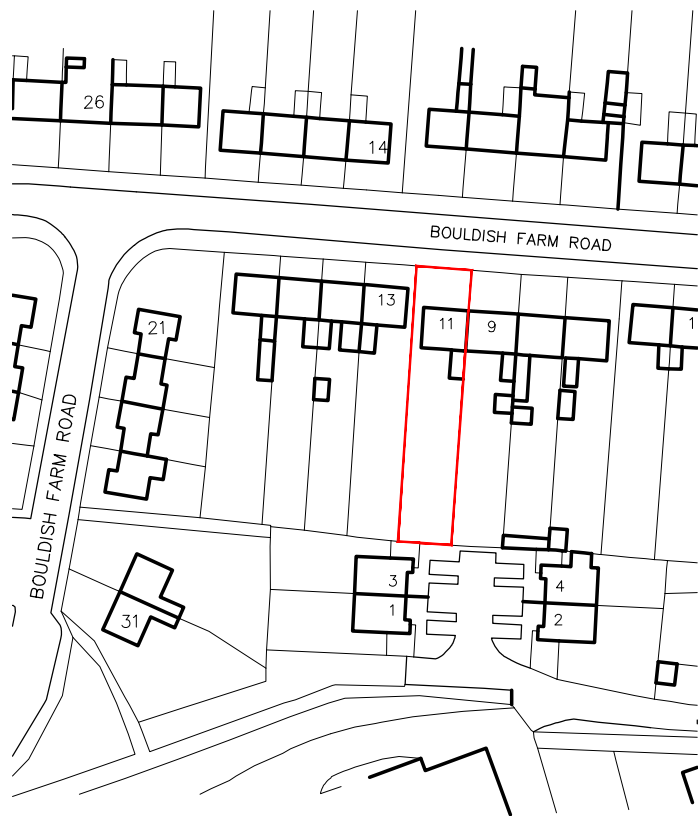

ice Survey (c) Crown Copyright 2023. All rights reserved. Licence number 1000224

01 SITE LOCATION PLAN

1:1250


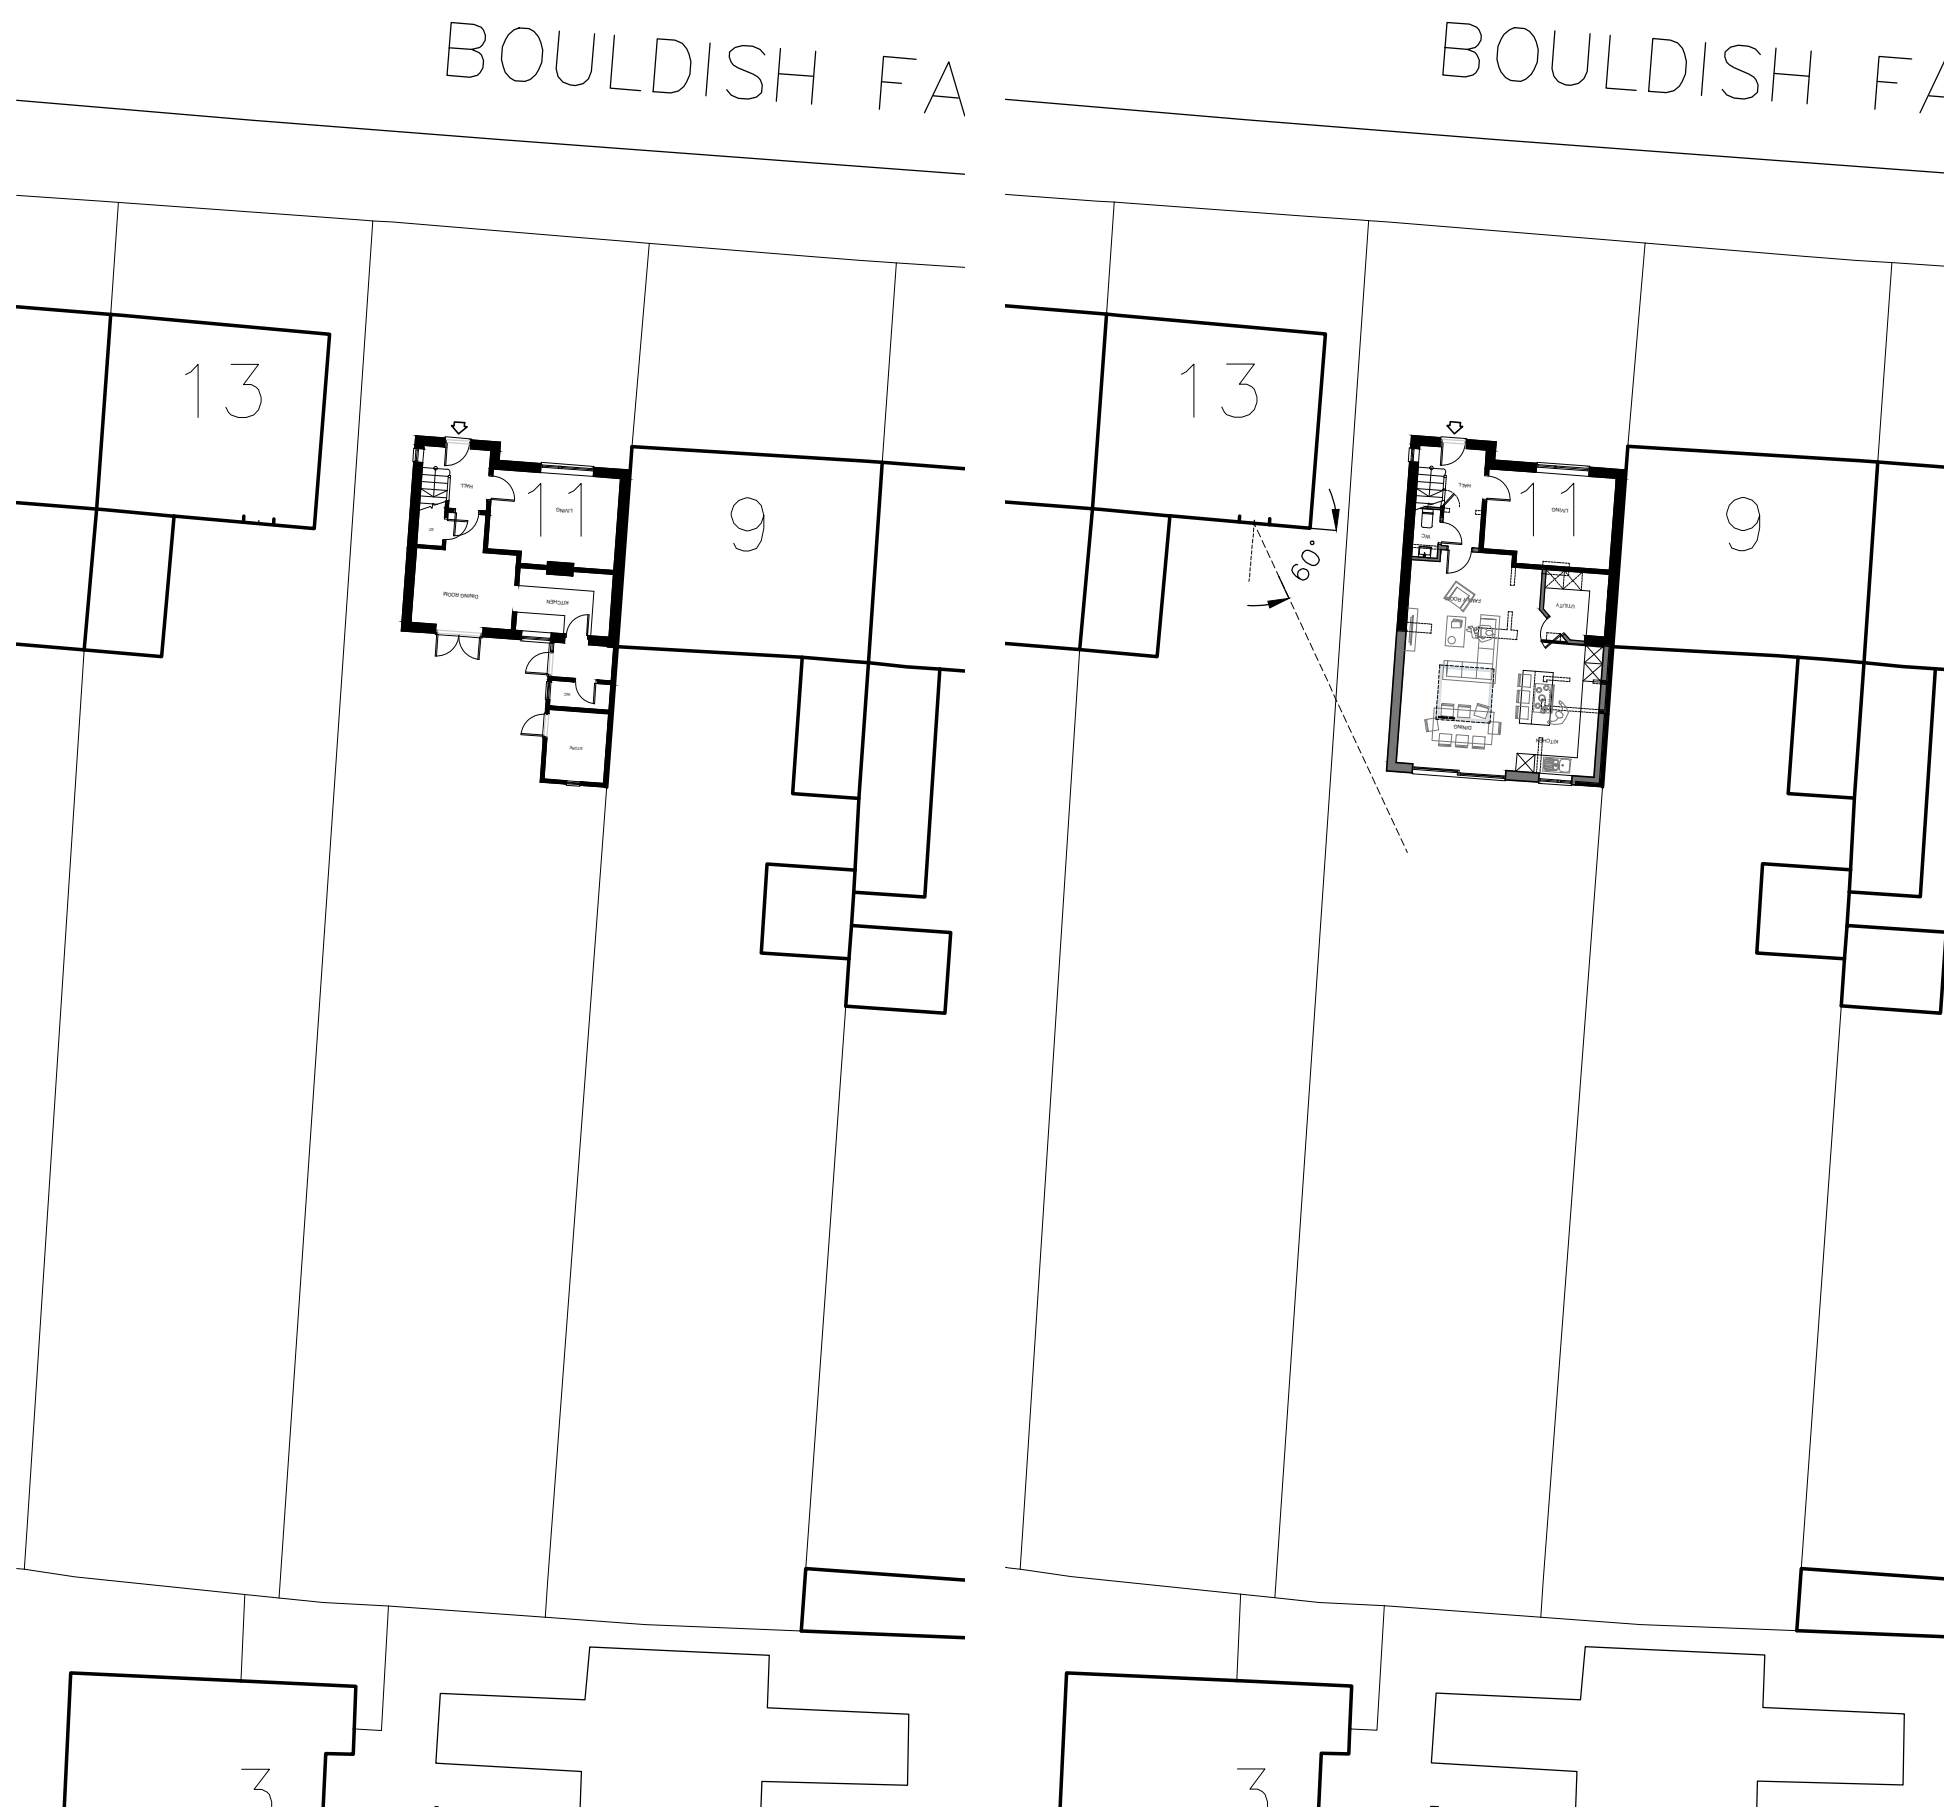


02 SITE BLOCK PLAN

1:250

03 SITE PLAN AS PROPOSED

1:250

  

P00	Preliminary issue	21.11.23
Rev	Description	Date



Whitebox Architecture + Design
3 Kenswick Manor
Lower Broadheath
Worcester WR2 6QB

Client

Project
11 BOULDISH FARM ROAD, ASCOT, SL5 9EN

Drawing Title
SITE LOCATION & BLOCK PLANS

Project No. 1193	Drawing No. WHB-SA[20]0002	Revision P00
Scale 1:1250@A3	Date 21.11.23	Drawn by WHB

PLANNING