


01 REAR ELEVATION AS EXISTING
1:50



03 REAR ELEVATION AS PROPOSED
1:50




02 SIDE ELEVATION AS EXISTING
1:50

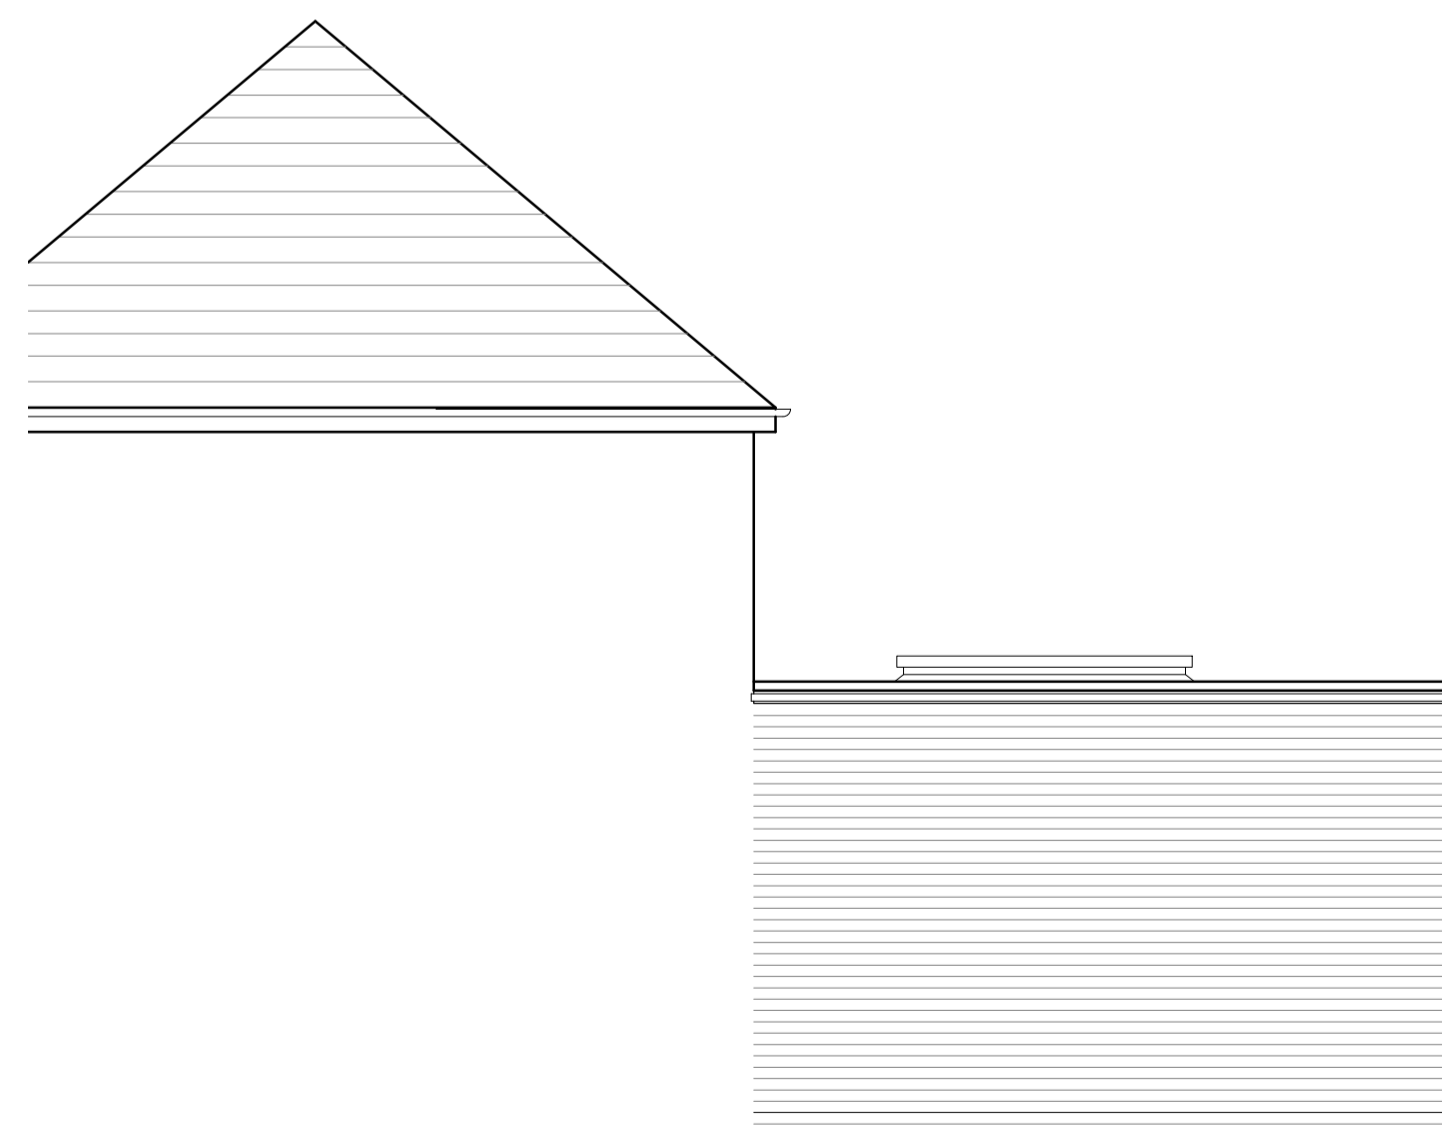

04 SIDE ELEVATION AS PROPOSED
1:50

P02	Householder application	21.11.23
P01	Updated to client's comments	17.10.23
P00	Preliminary issue	17.10.23

Rev	Description	Date
-----	-------------	------

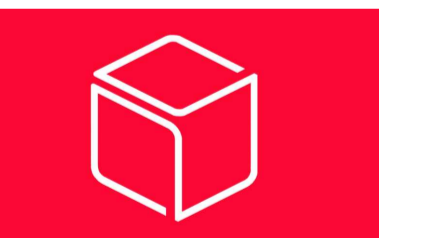

Whitebox Architecture + Design
3 Kenswick Manor
Lower Broadheath
Worcester WR2 6QB

Client

Project
11 BOULDISH FARM ROAD, ASCOT, SL5 9EN

Drawing Title
EXISTING & PROPOSED ELEVATIONS

Project No.	Drawing No.	Revision
1193	WHB-MA[2]0001	P02
Scale	Date	Drawn by
1:50@A1	17.10.23	WHB

Status
PLANNING

