


PROJECT ARCHITECT TO BE NOTIFIED OF DISCREPANCIES IN FIGURED DIMENSIONS. CONTRACTOR TO VERIFY ALL DIMENSIONS ON SITE. THIS DRAWING IS COPYRIGHT.



Orientation

Schedule of Area


Key

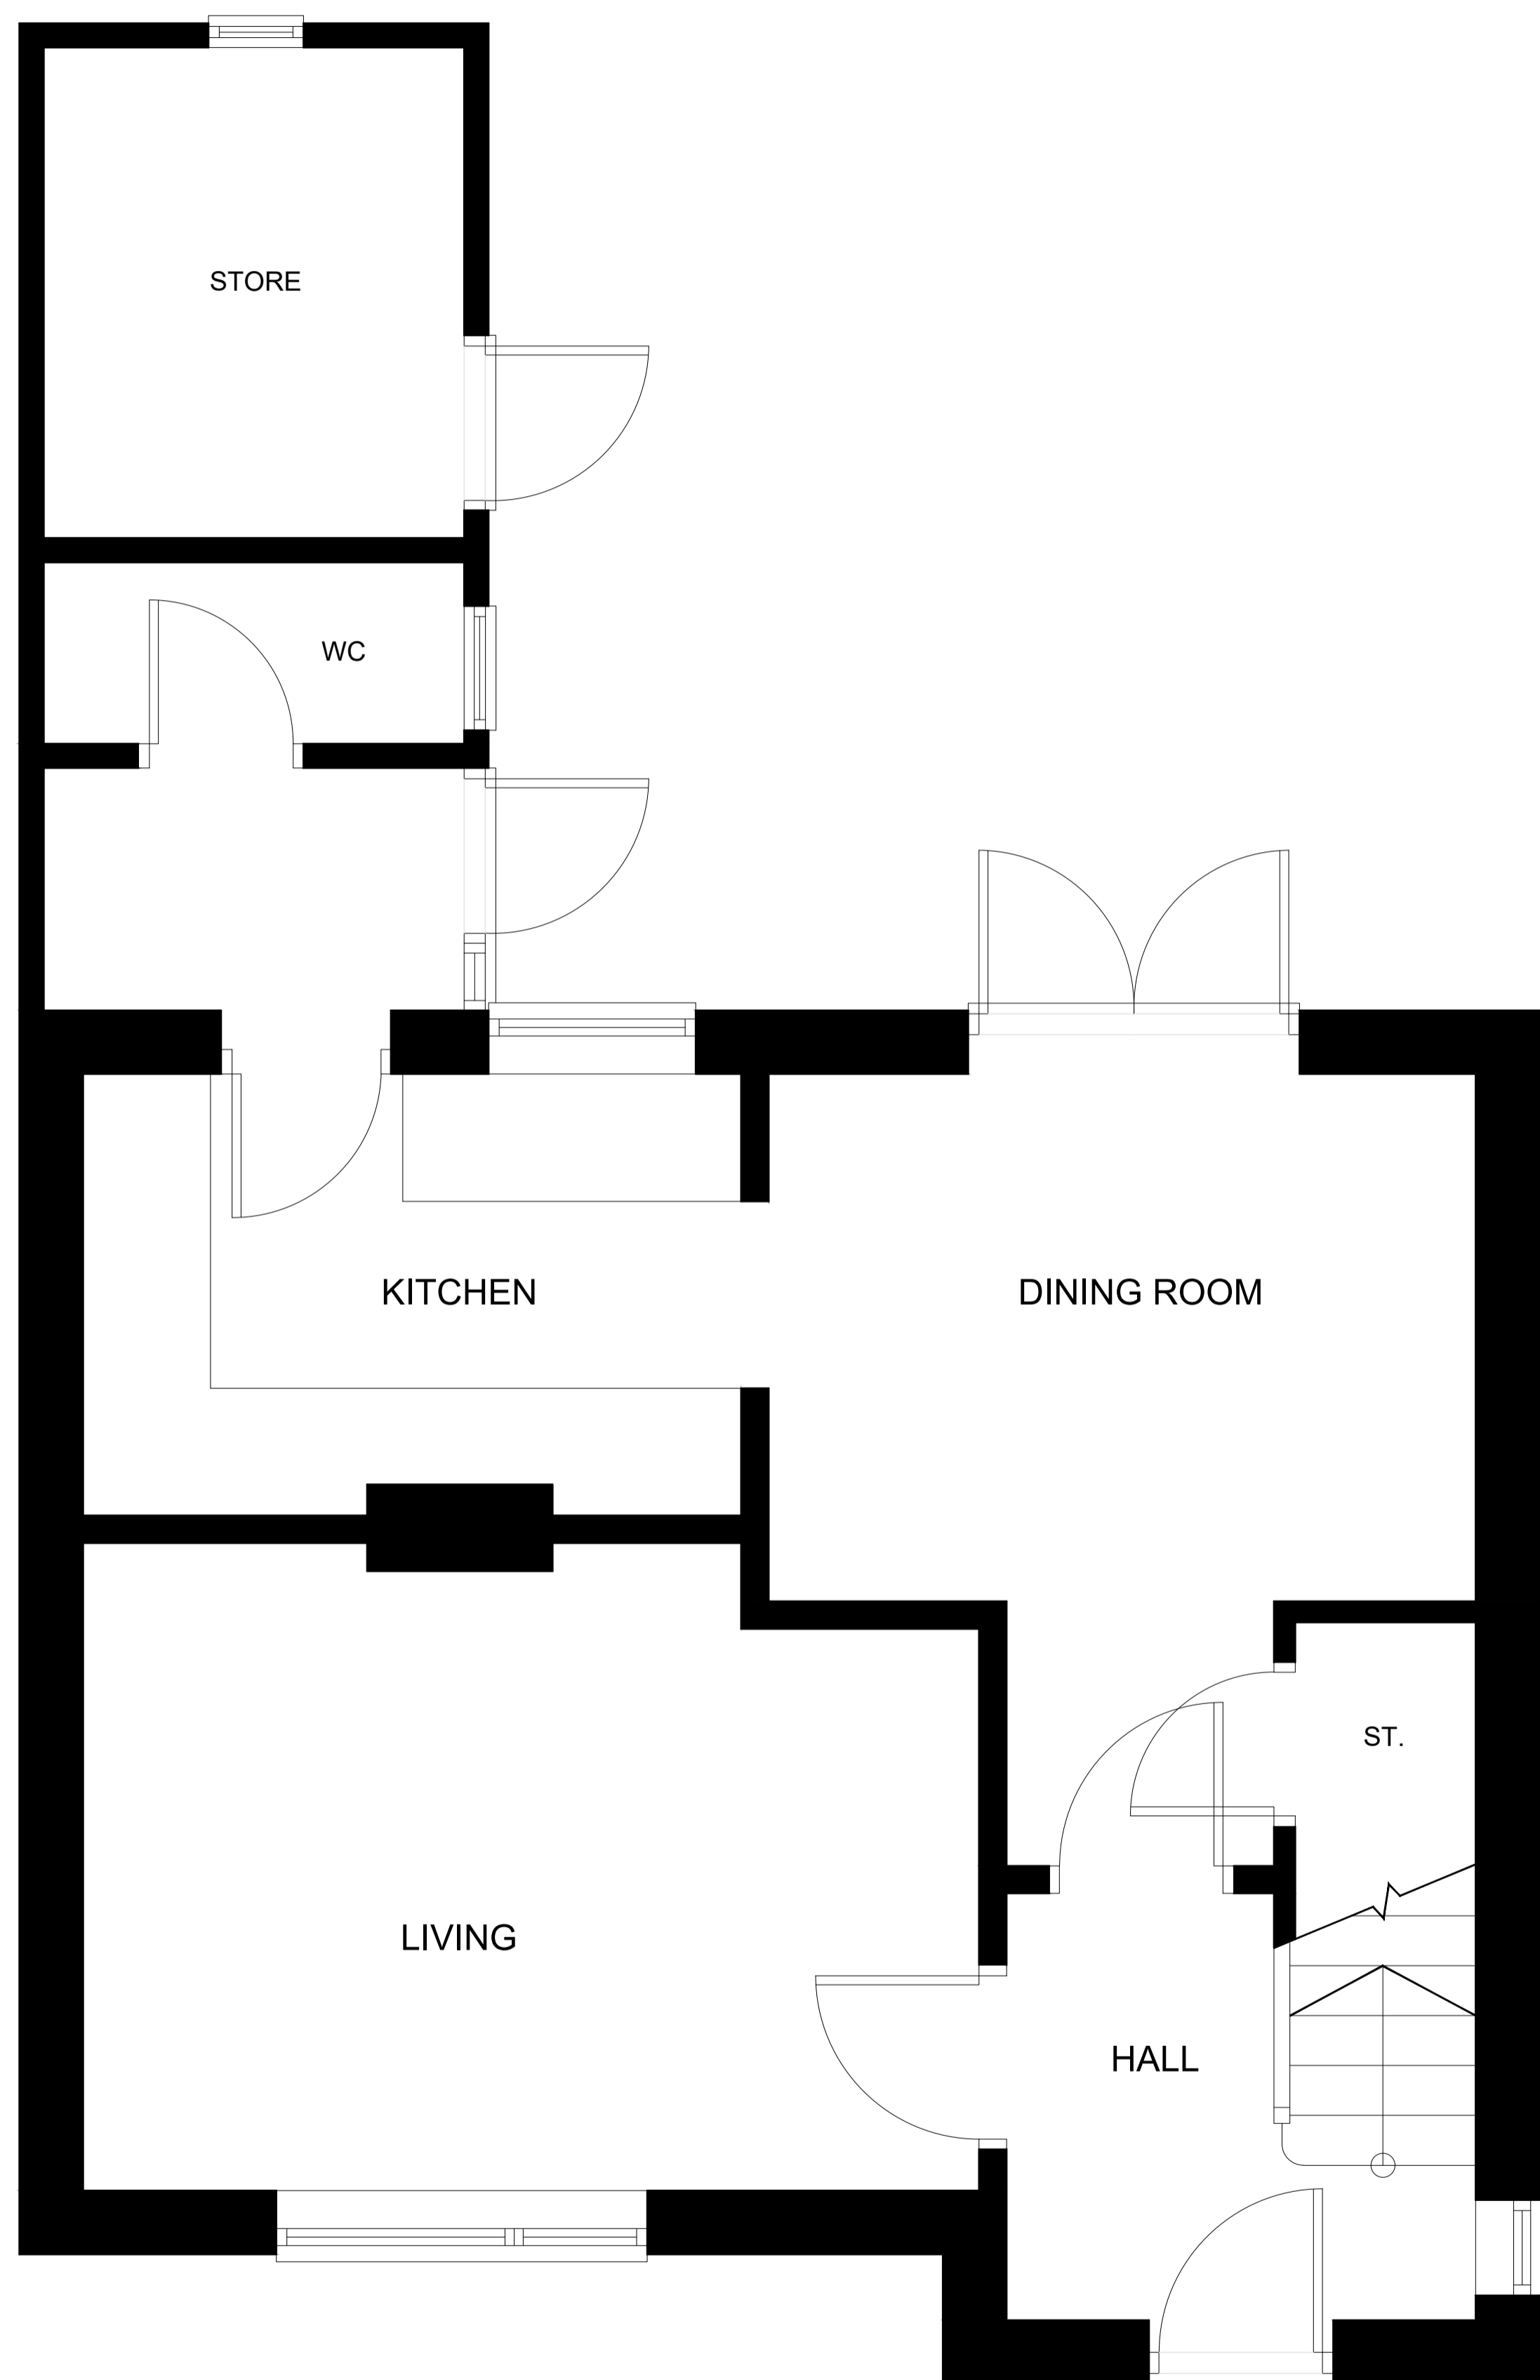


01 GROUND FLOOR PLAN
1:25

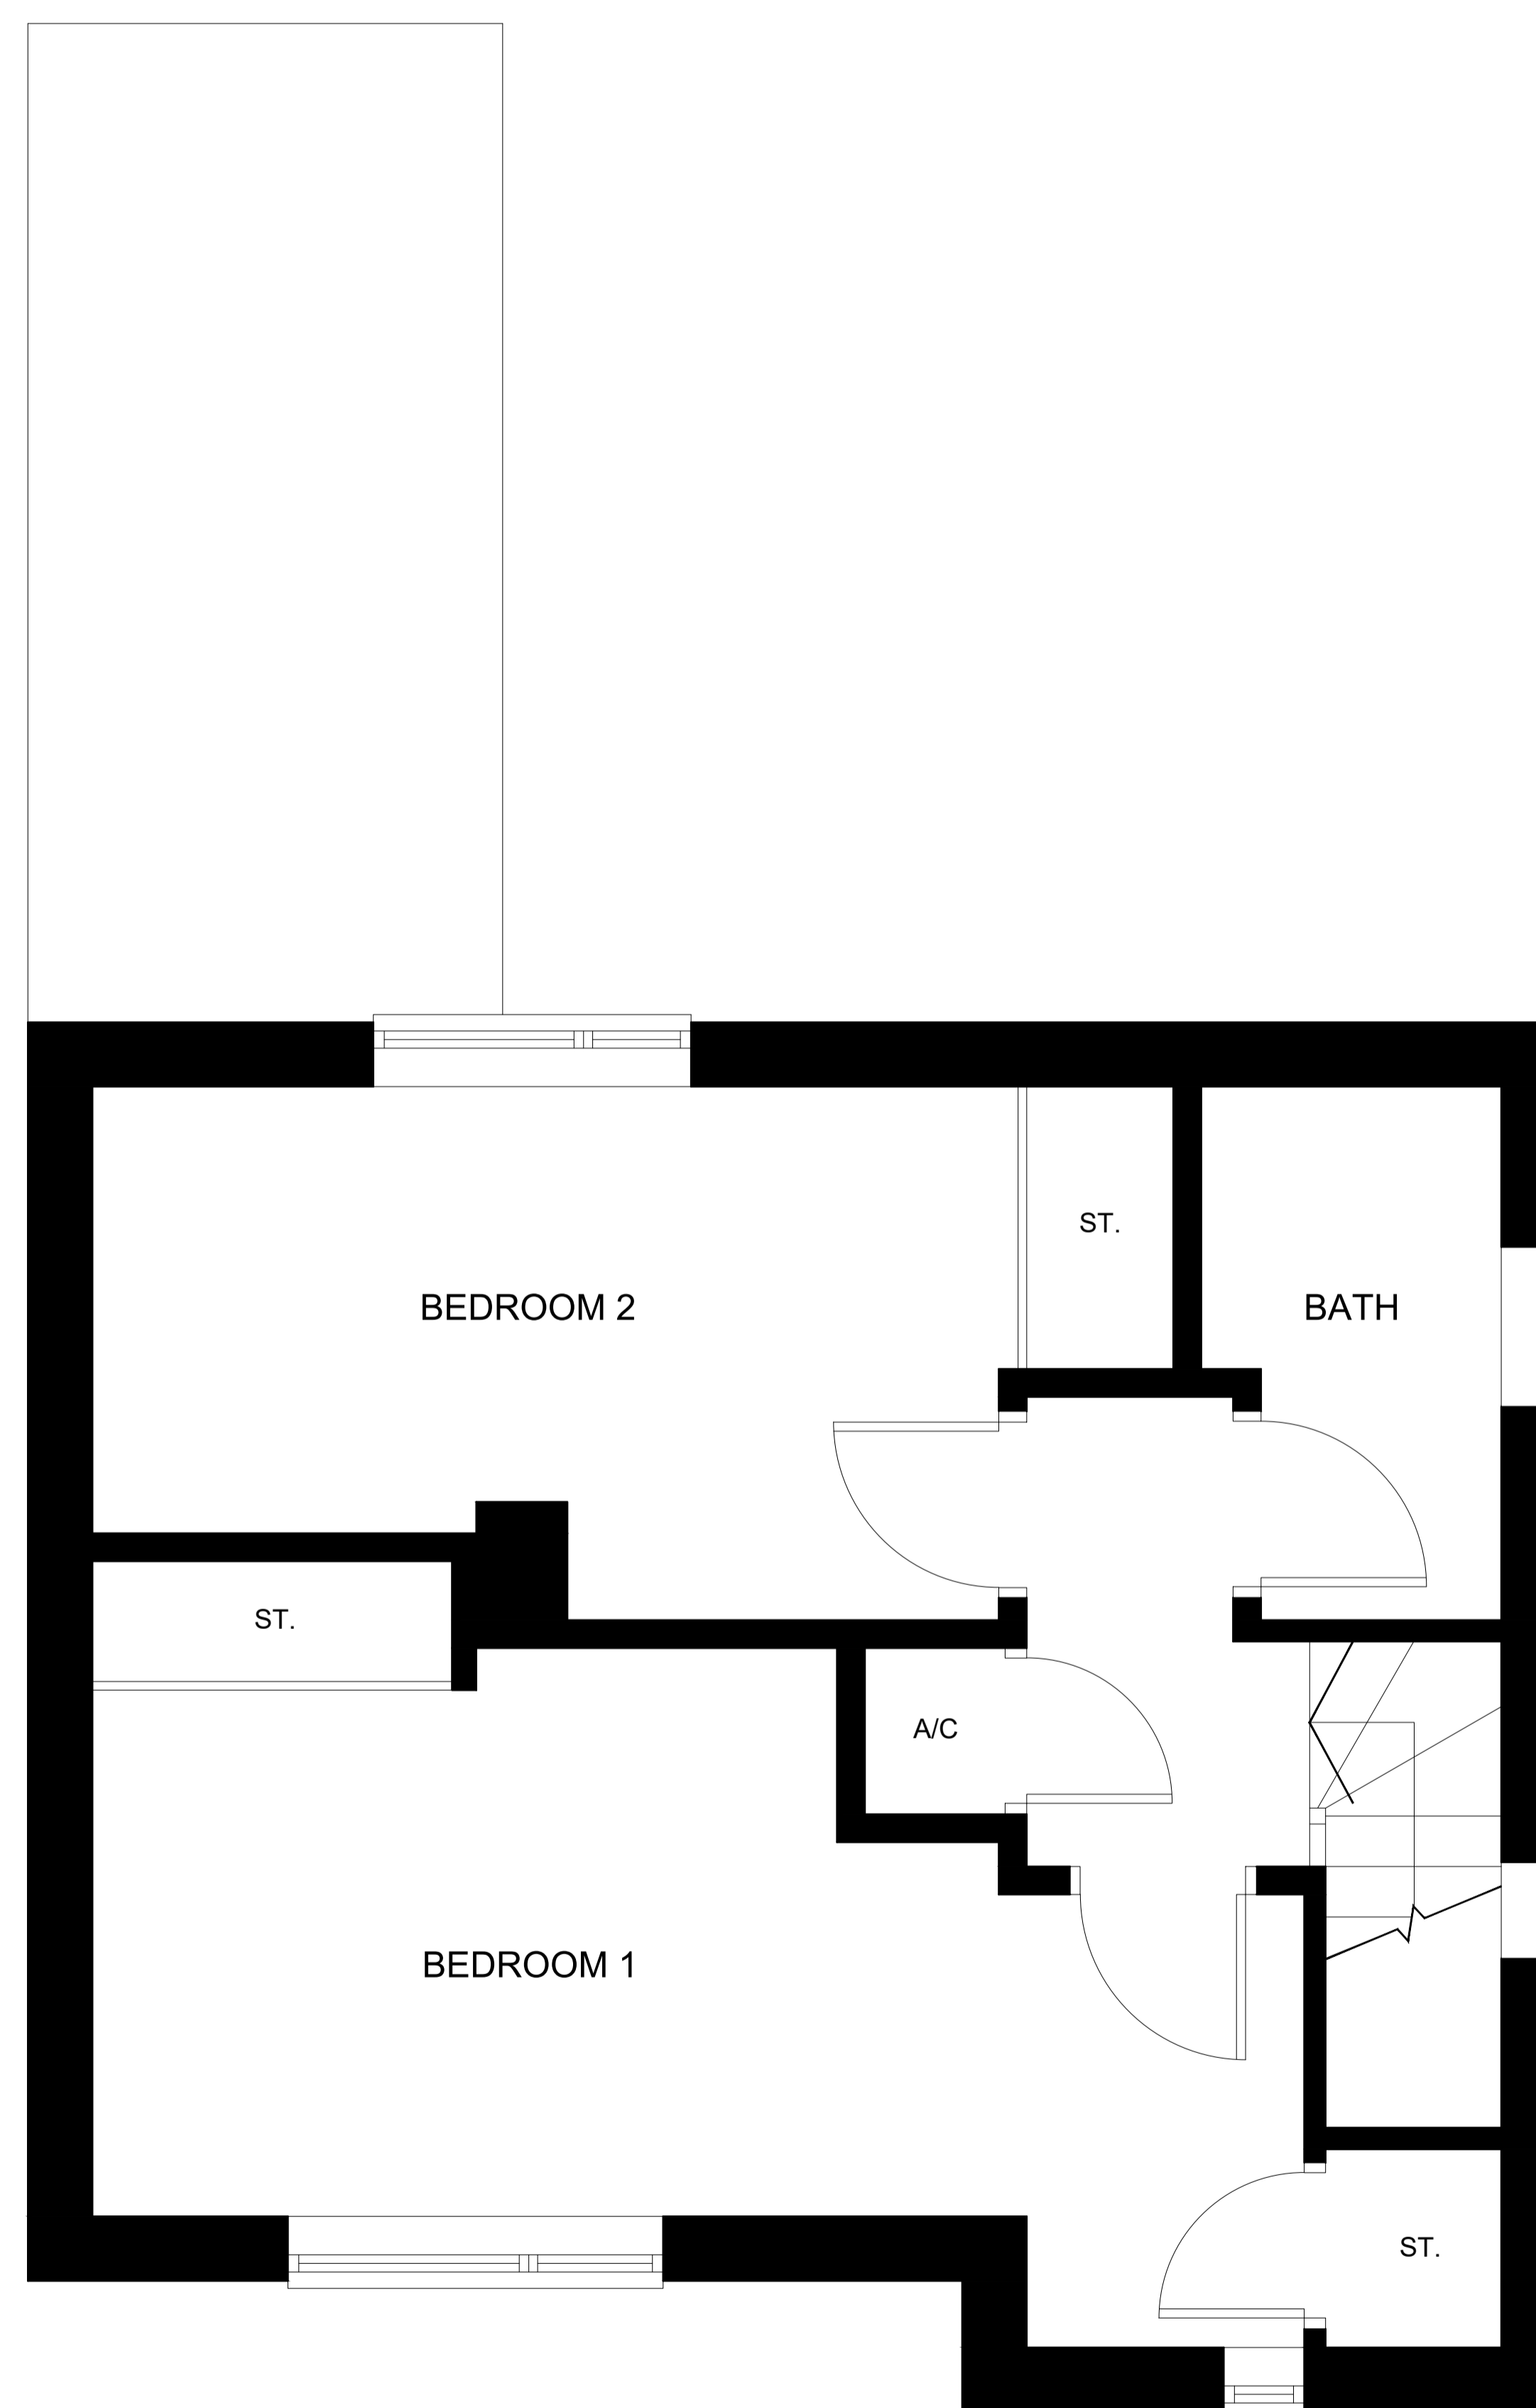 

02 FIRST FLOOR PLAN
1:25

 

Rev	Description	Date
P00	Preliminary issue	16.10.23

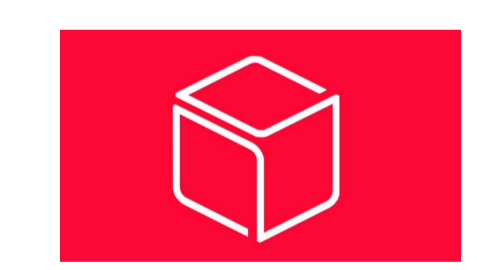

Whitebox Architecture + Design
3 Kenswick Manor
Lower Broadheath
Worcester WR2 6QB

Client
-

Project
11 BOULDISH FARM ROAD, ASCOT, SL5 9EN

Drawing Title
FLOOR PLANS AS EXISTING

Project No.	Drawing No.	Revision
1193	WHB-MA[20]0001	P00
Scale	Date	Drawn by
1:25@A1	16.10.23	WHB

Status
PLANNING