


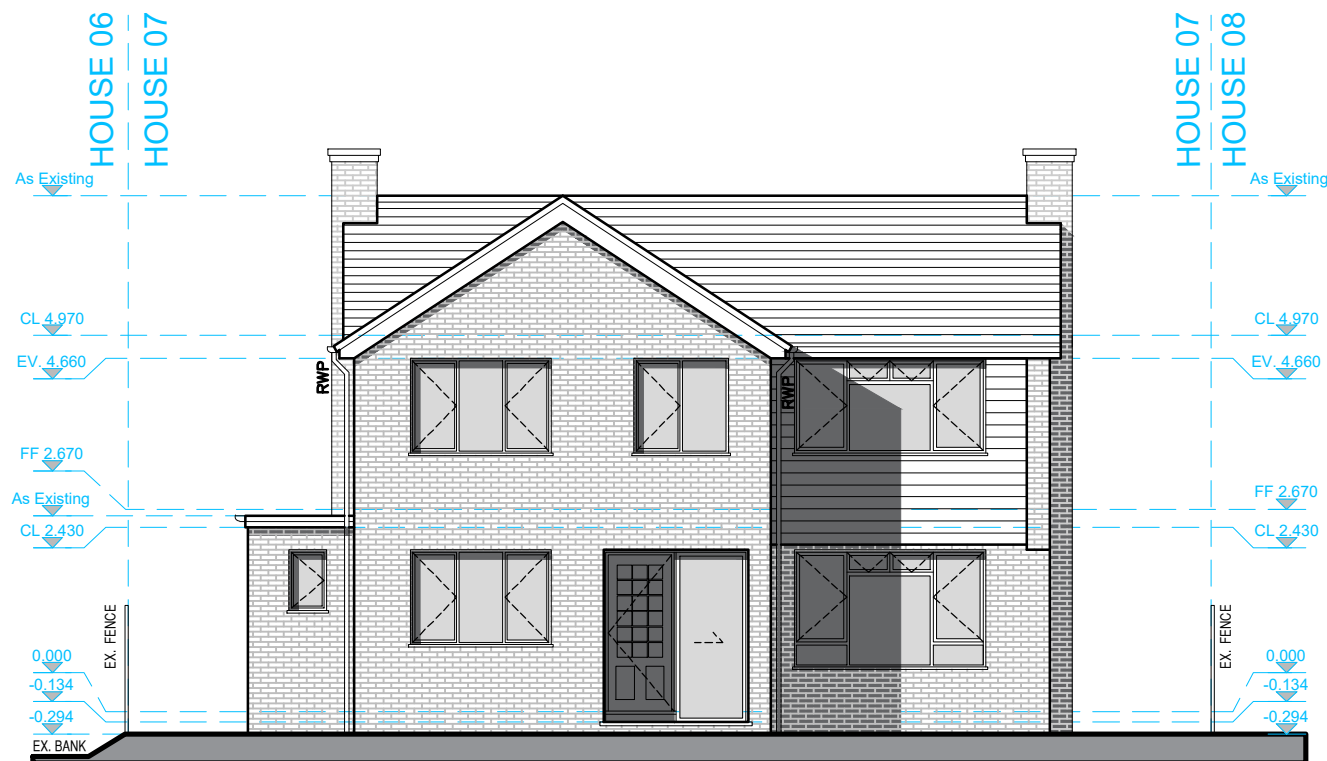

EXISTING NORTH EAST ELEVATION
SCALE_1:100 AT A3



PROPOSED NORTH EAST ELEVATION
SCALE_1:100 AT A3

NORTH EAST ELEVATION - NO CHANGE
ZACCAGNINI HOUSE - STAGE 1E - HP

7 HENCHLEY DENE, MERROW , GUILDFORD. GU4 7BH.

0 1 2 4 scale 1: 100 A3

REV	DATE	DESCRIPTION	DWN
00	16/11/2023	EXISTING & PROPOSED HOUSE	IK
REVISIONS			

1064	16/11/2023	IK
PROJECT NO.	DATE	DRAWN
1064-NE-204		00
DRAWING NO.		REVISION

