


SITE PLAN

1:500

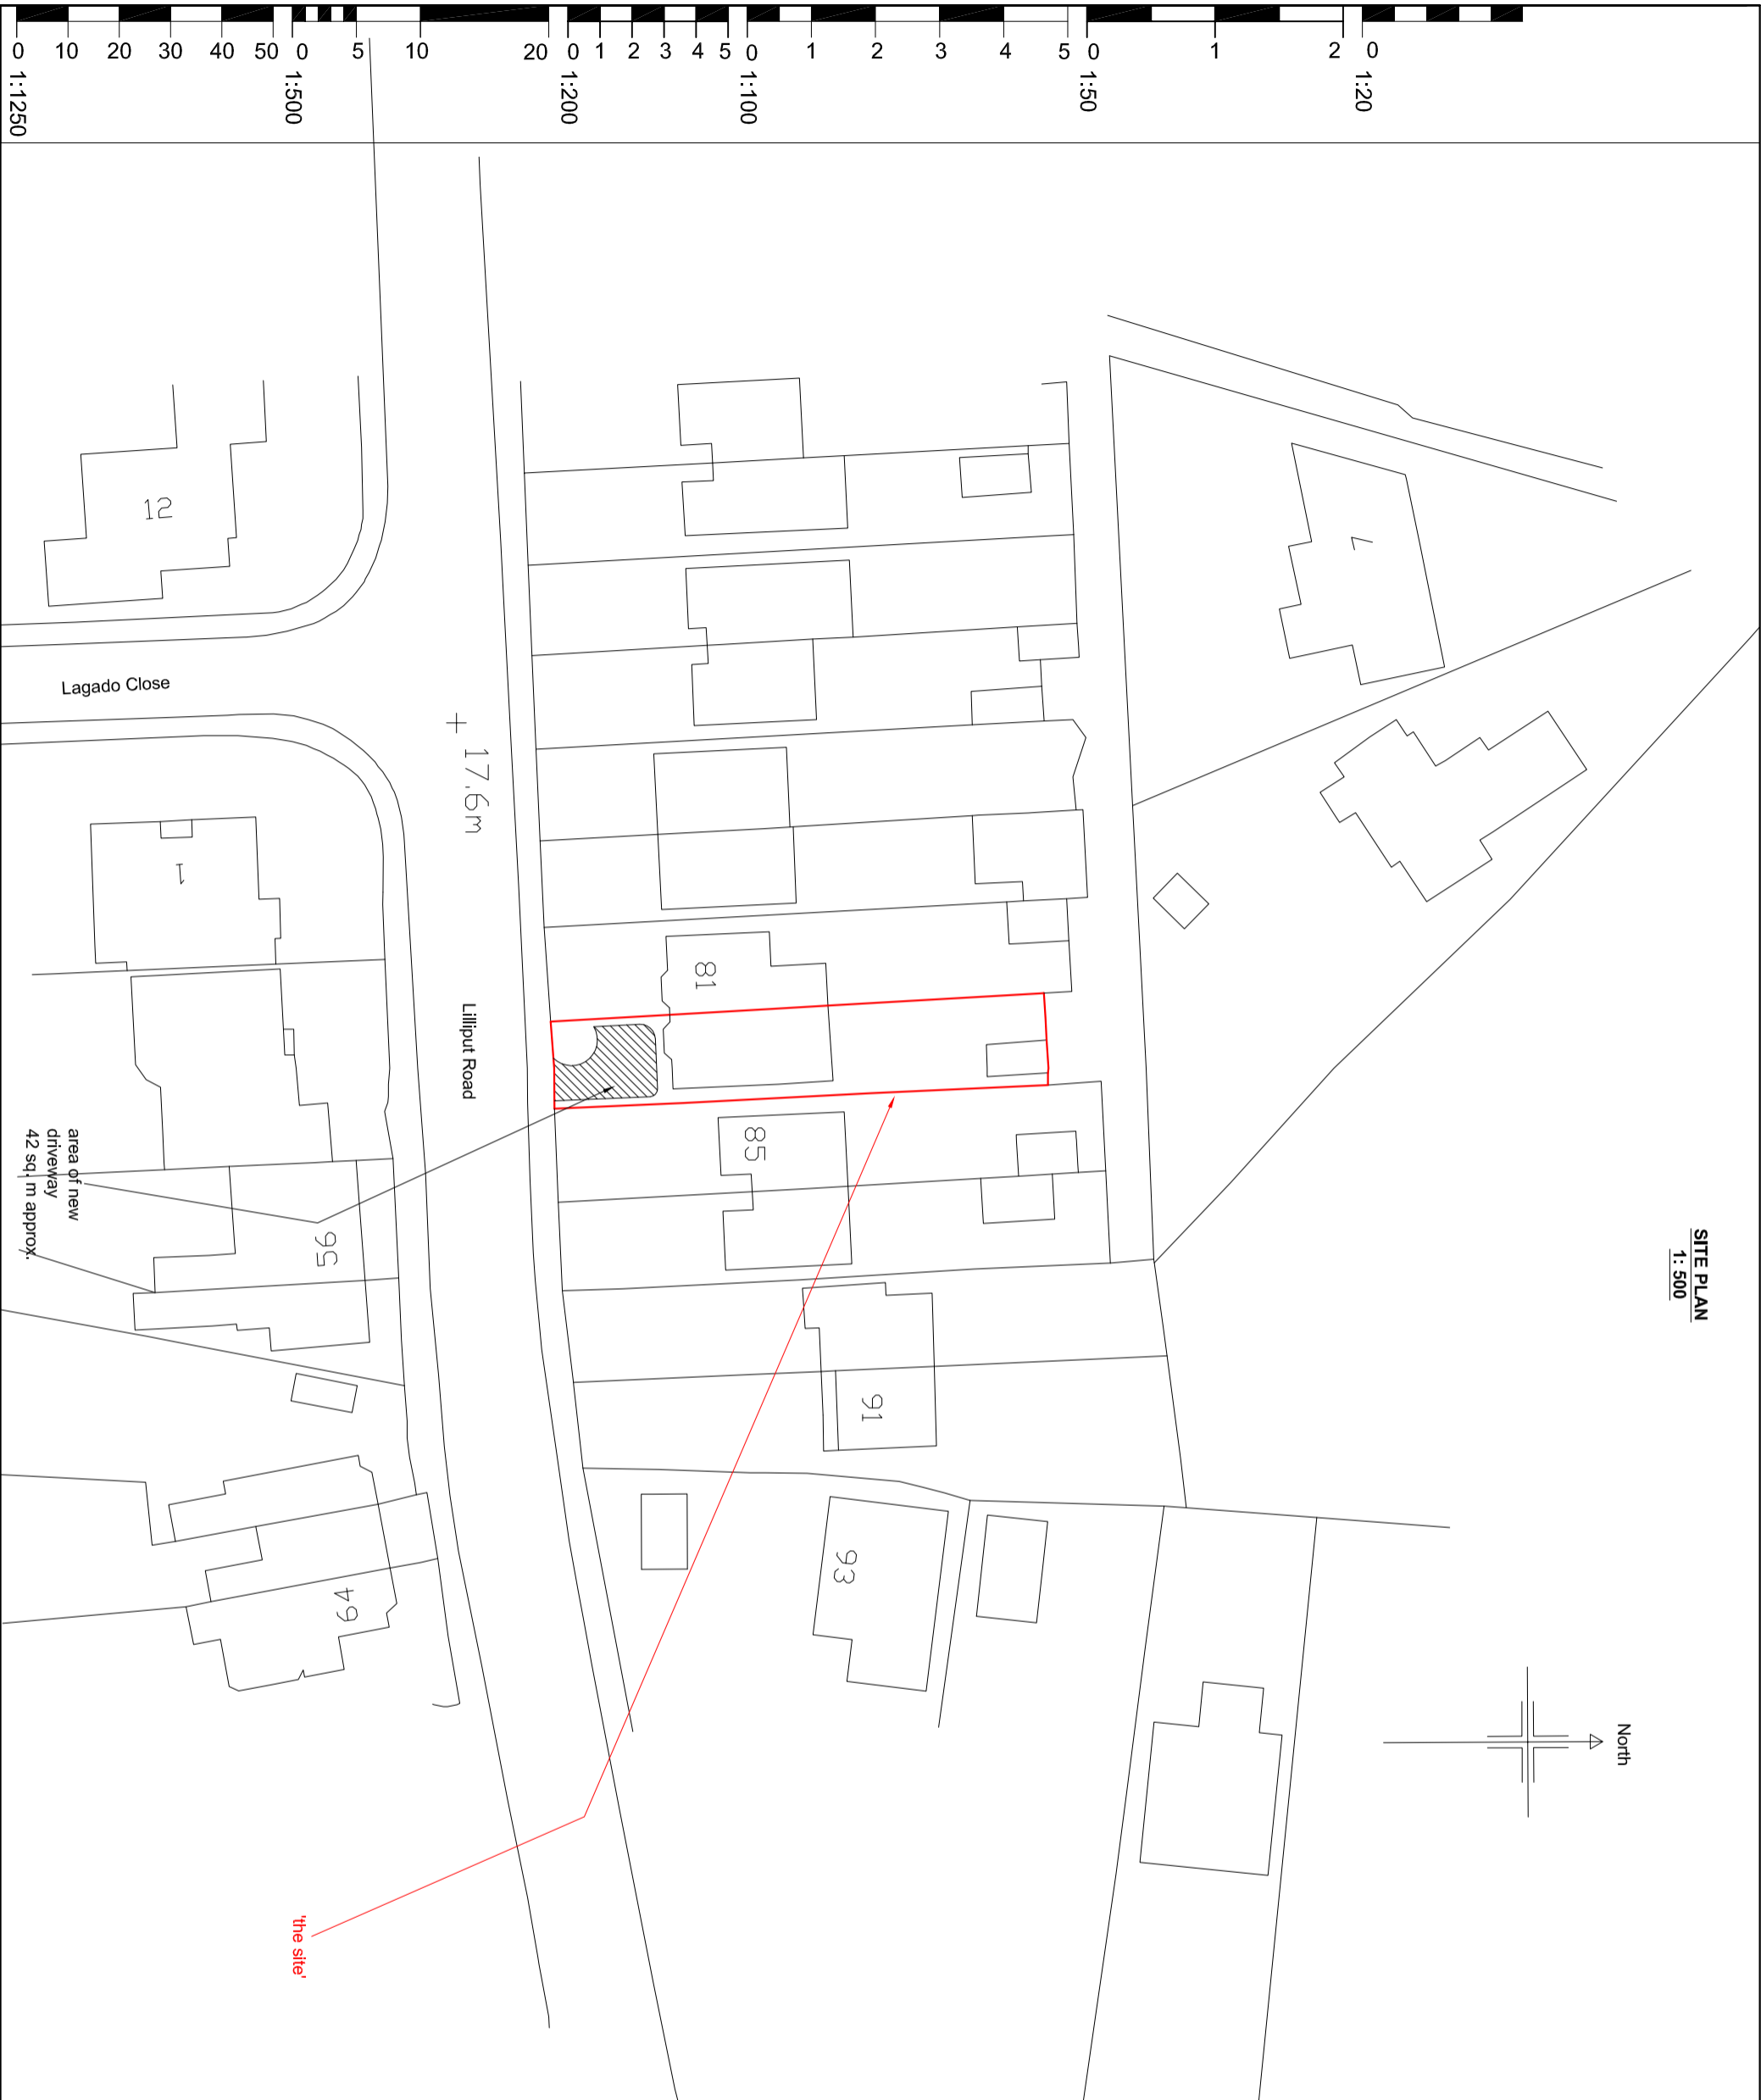

NOTES

1) This drawing is to be read in conjunction with all other relevant Engineer's drawings

Siteplan 1:500

This drawing produced 15 November 2023 from Ordnance Survey digital data and incorporating surveyed revisions available at this time.

© Crown Copyright 2023

Reproduction in whole or in part is prohibited without the prior permission of Ordnance Survey

Ordnance Survey and the OS symbol are registered trade marks and Siteplan is a trade mark of Ordnance Survey, the national mapping agency of Great Britain

Rev.	Details	Date

Client
Dr S Gankande

Principal Contractor
Whicher Decor

Project Title
**83 Liliput Road
POOLE
BH14 8JX**

Drawing Title
**Planning Application
(Sheet 4 of 4)**

L. J. HARVEY & ASSOCIATES
Consulting Structural Engineers
1 Oliver's Way, Codel Hill
WIMBORNE, Dorset BH21 2LQ
Telephone (01202) 880857
Facsimile (01202) 883033
E-mail: cad@ljharvey.co.uk



Drawn: **LJH** Date **20th November 2023**

Scales: **1:500 @ A3**

work to figured dimensions

DRAWING NO. 6227 - 4 Rev.

--	--	--	--	--

