



PROPOSED REAR ELEVATION



PROPOSED SIDE ELEVATION





PROPOSED FRONT ELEVATION

PROPOSED EXTENSION ANNEXE
FOR GRAMAM WHEELER +
TRUDY CHINN

1 THE BUILDINGS
THE STREET
STINCOCOMBE
DURSLEY GL11 6AW

PROPOSED ELEVATIONS
SCALE : 1:100 @ A3
DRAWN: JOHN PINCH
DRWG N° 3 AUG 2023

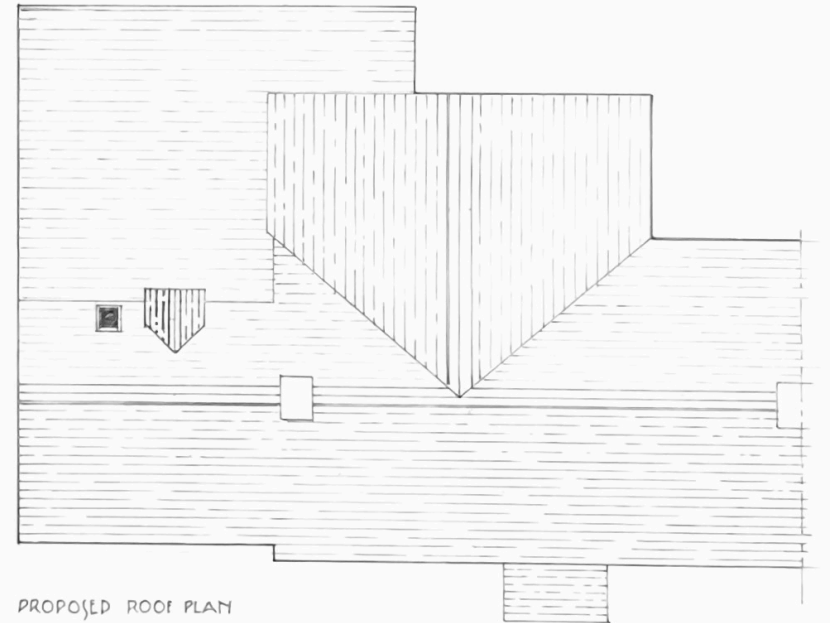 

PROPOSED ROOF PLAN