


EXISTING FIRST FLOOR

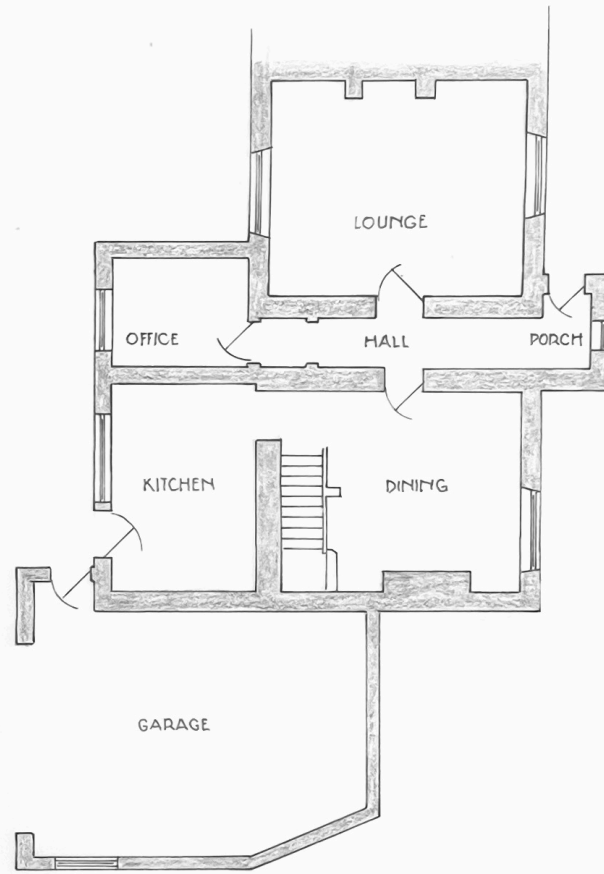

EXISTING GROUND FLOOR

PROPOSED EXTENSION ANNEXE  
FOR GRAHAM WHEELER +  
TRUDY CHINN

1 THE BUILDINGS  
THE STREET  
STINCHCOMBE  
DURSLEY GL11 6AW

EXISTING FLOOR PLANS  
SCALE 1:100 @ A3  
DRAWN: JOHN PINCH  
DRWG N°4 AUG 2023

