



The copyright of this drawing and design is vested in the architect and must not be copied or reproduced without the architect's written consent.

DO NOT SCALE OFF THIS DRAWING:
All contractors are responsible for taking and checking dimensions on site. The Architect should be notified of any variations between drawing & site conditions prior to commencement.


Trees sizes to be checked on site by contractor as sizes may change between Building Regulations Application and works commencement. All changes to be brought to Architects attention.

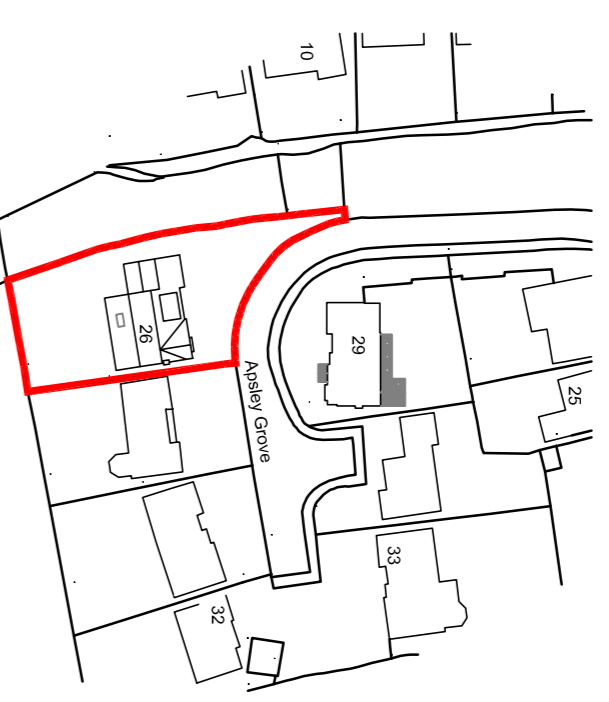

SITE LOCATION PLAN
Scale 1:1250

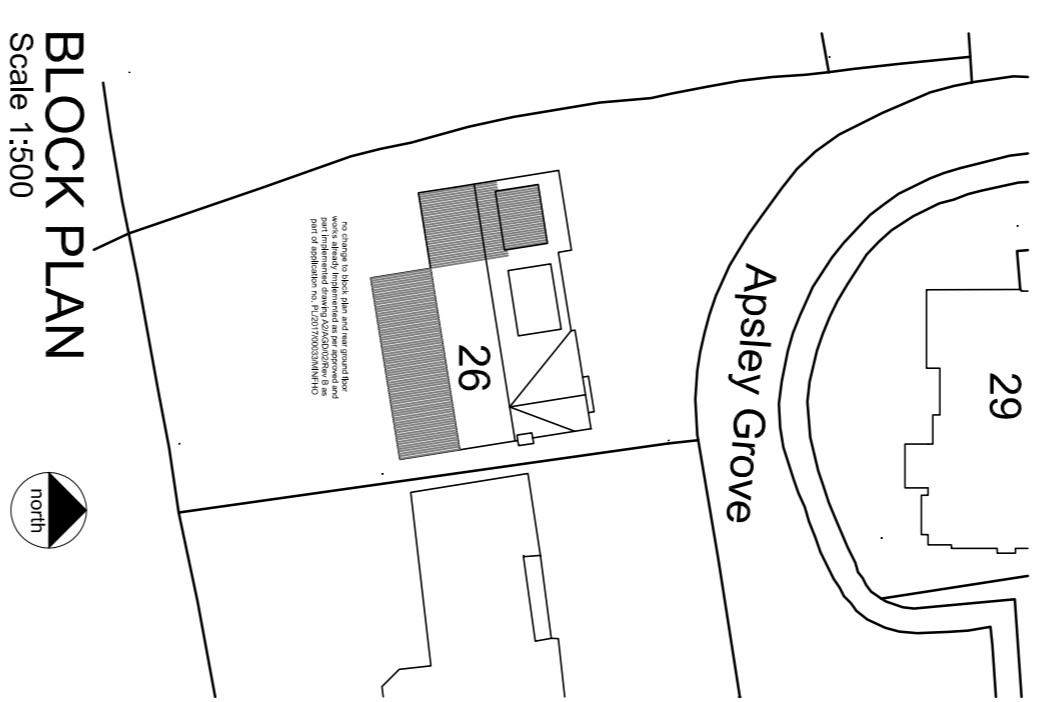

BLOCK PLAN
Scale 1:500

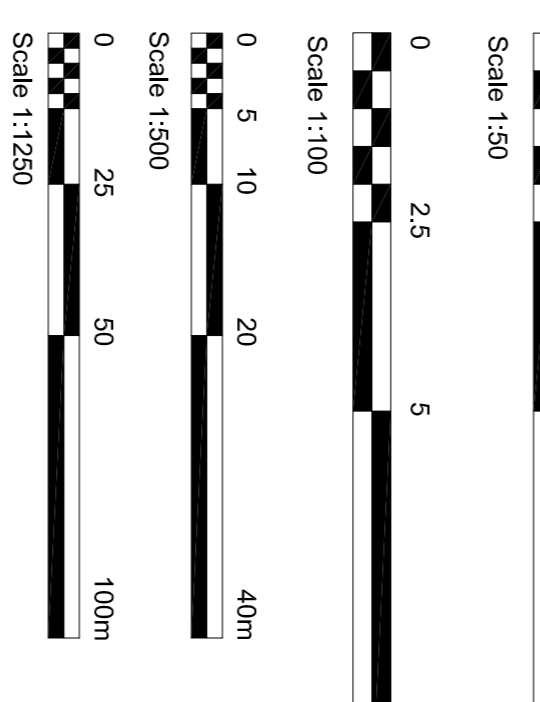

A	AS	PLANNING ISSUE	DATE	17	10	23
REV	BY	CHK DETAILS	DATE	D	M	Y
CLIENT & PROJECT						


Mr & Mrs Klunduk
26 Apsley Grove
Dorridge
B93 8QP

CROSS + CRAIG
SOUTHILL WEST TRIDLANDS 7933 81P
ENQUIRIES@CROSSANDCRAIG.CO.UK
WWW.CROSSANDCRAIG.CO.UK
TEL 01824 773927


RIBA #
Contractor's Record

Variation of Condition Application


SCALE	DATE	DRAWN	UJ	CHECKED	AS	DATE	17	10	23
As noted @A1	Oct-2023								
REVISIONS	NO	DATE	REV	BY	CHK	DETAILS	DATE	M	Y
6040-01			A						

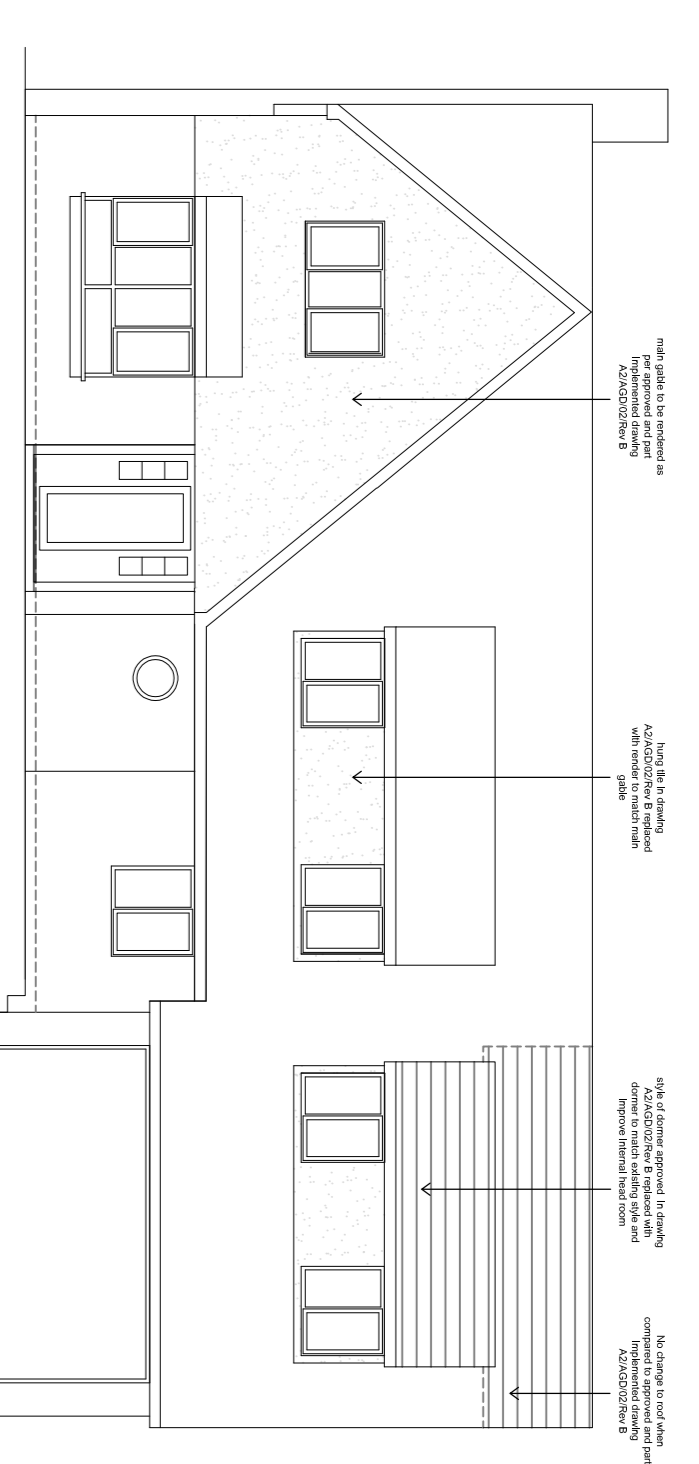


PROPOSED FRONT ELEVATION
Scale 1:100

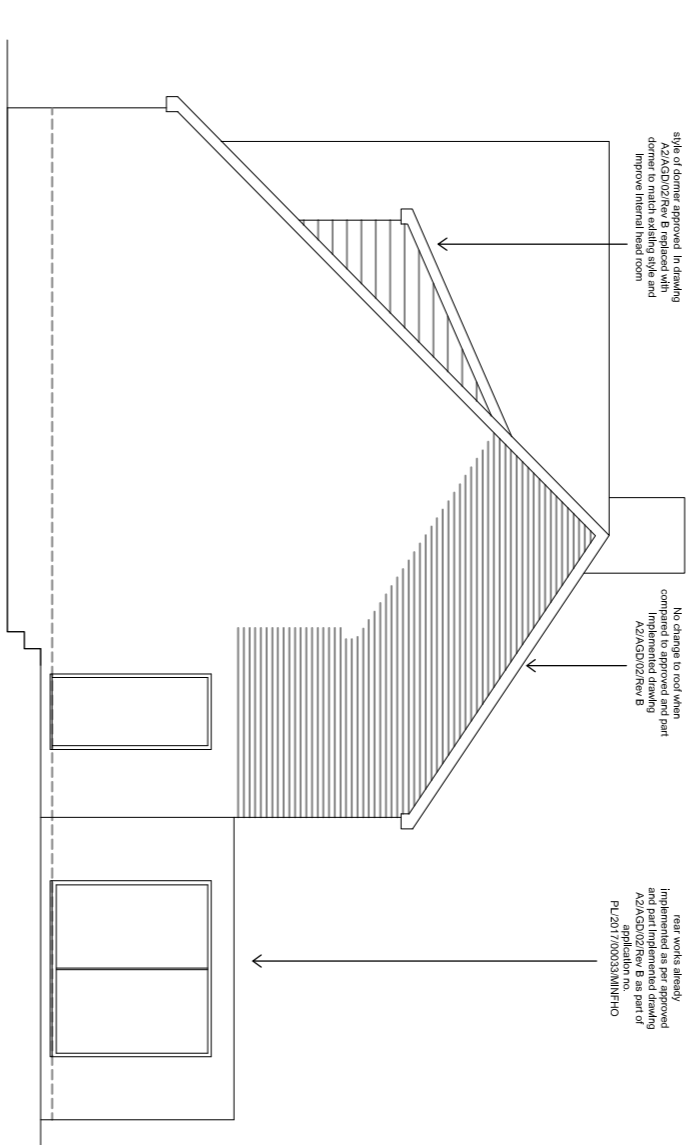


PROPOSED SIDE ELEVATION
Scale 1:100

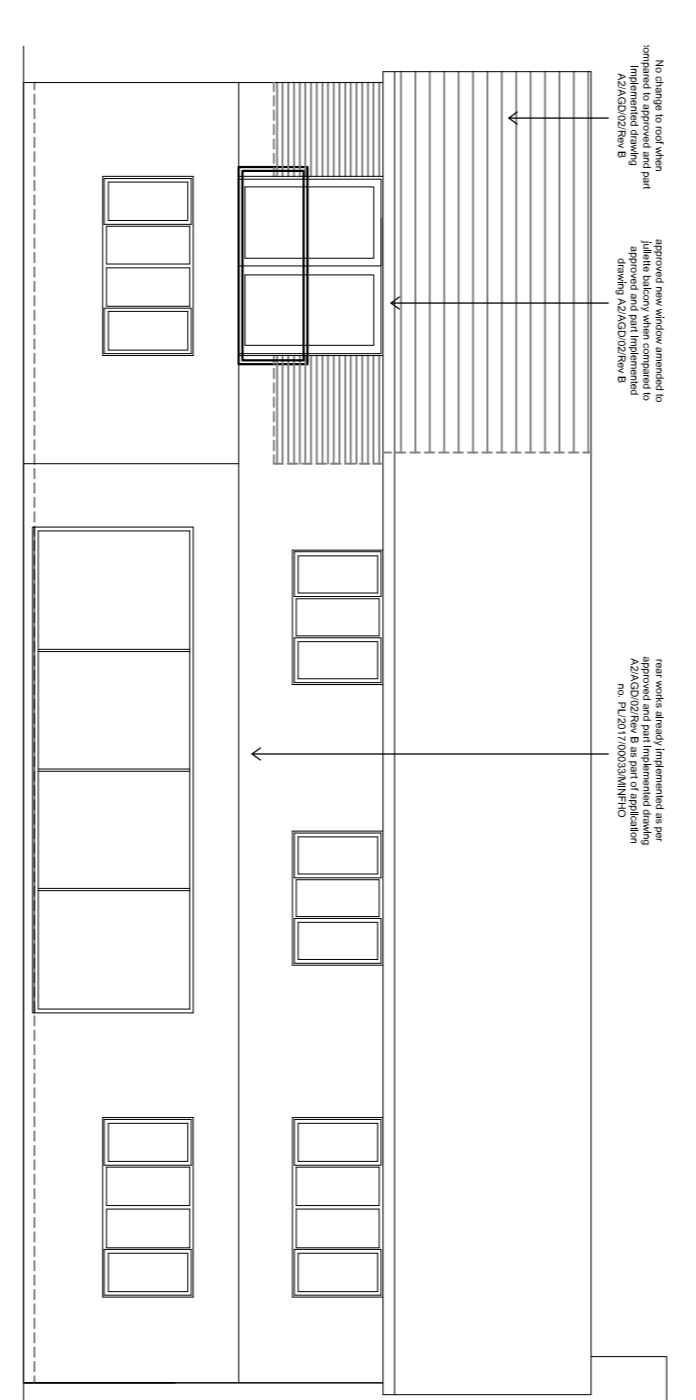

PROPOSED REAR ELEVATION
Scale 1:100

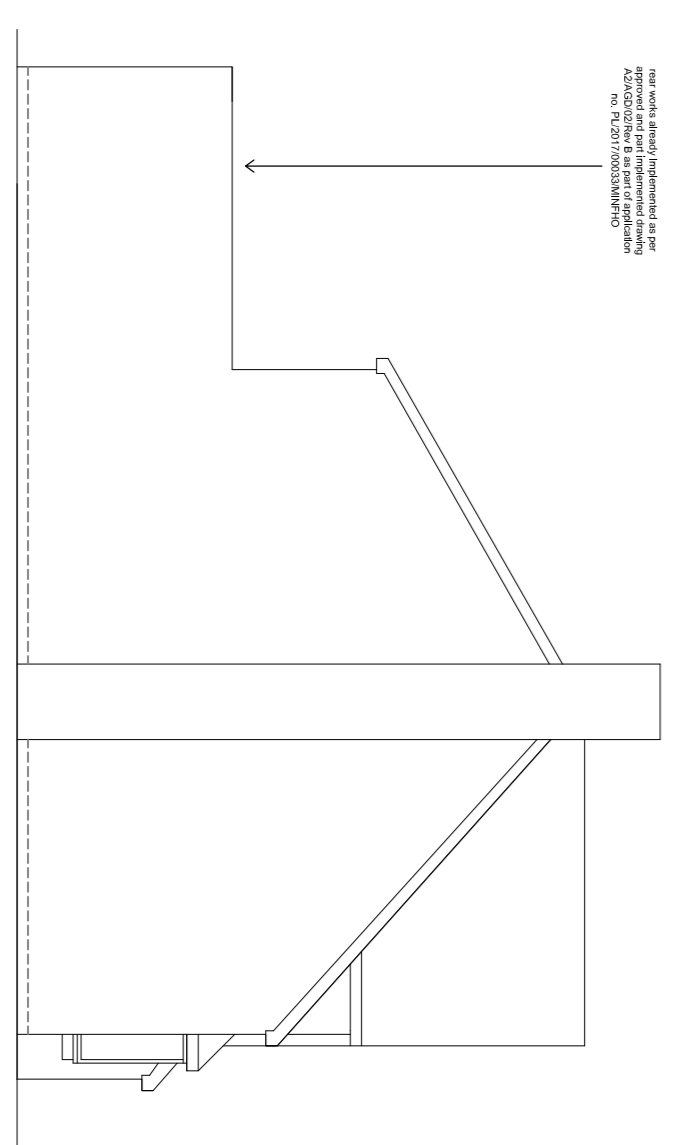


PROPOSED SIDE ELEVATION
Scale 1:100

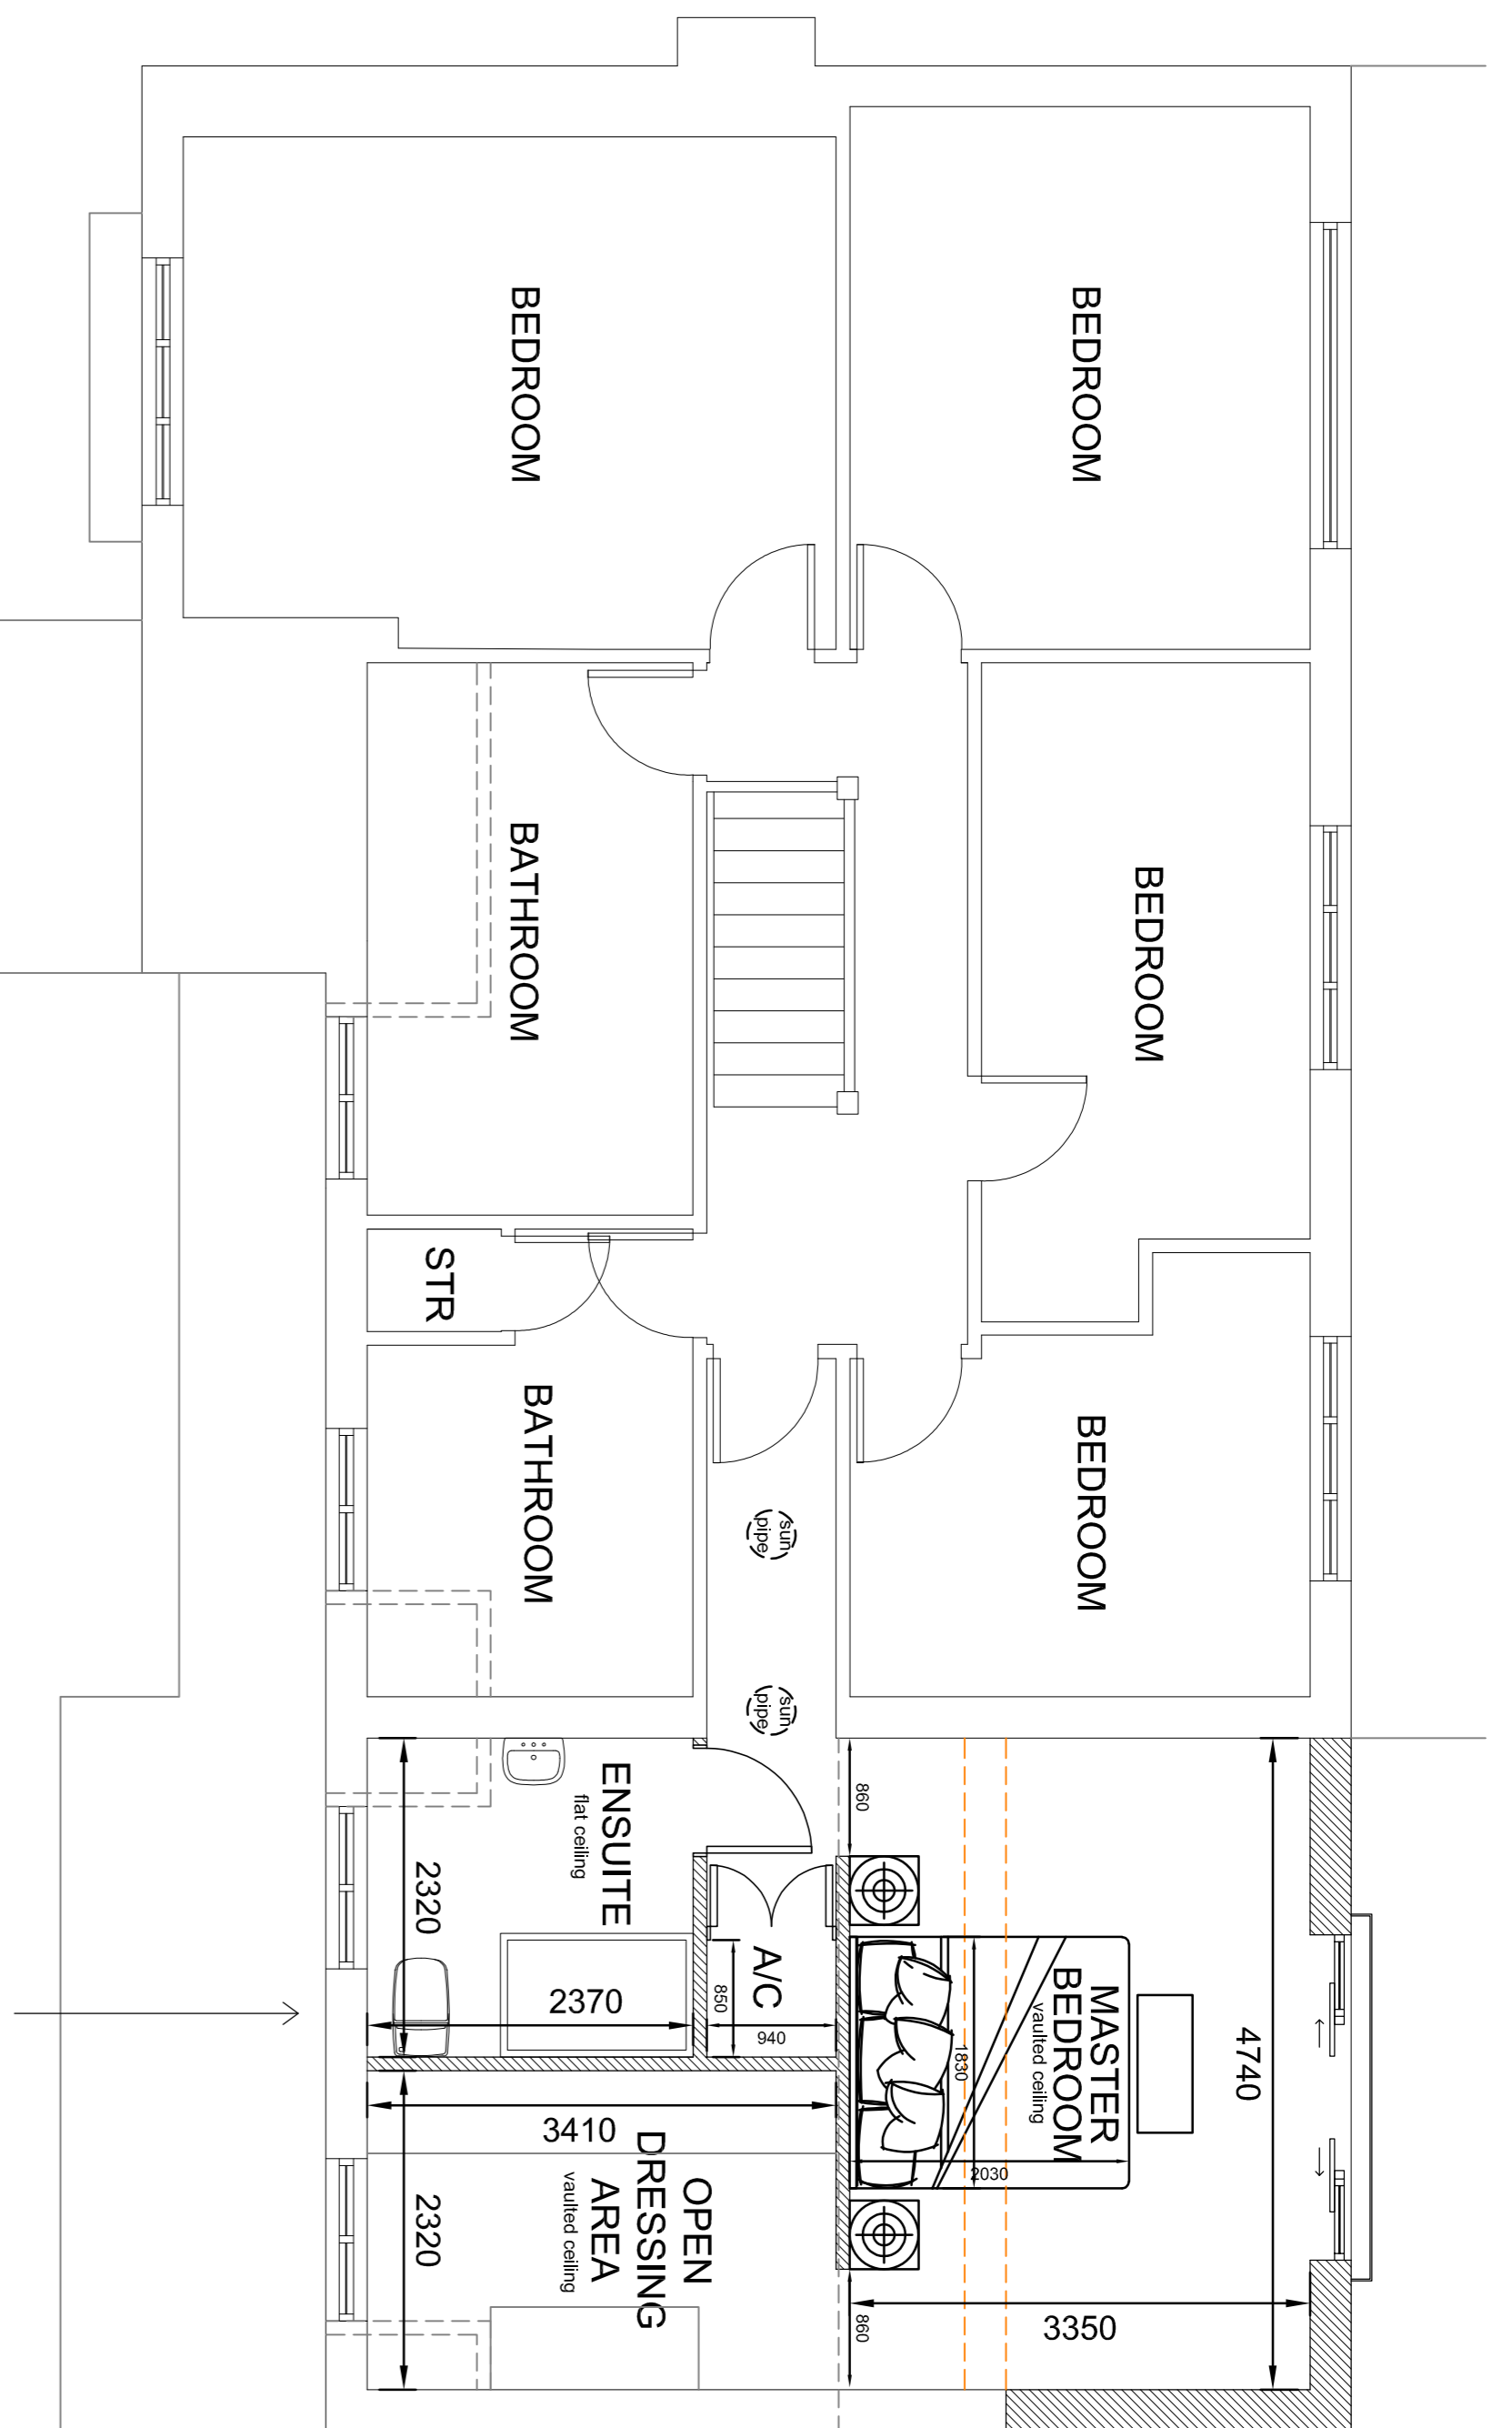

PROPOSED FIRST FLOOR PLAN
Scale 1:50

changes proposed as part of this application make no reference to the approved and part implemented drawing A2/AGN/02/Rev B

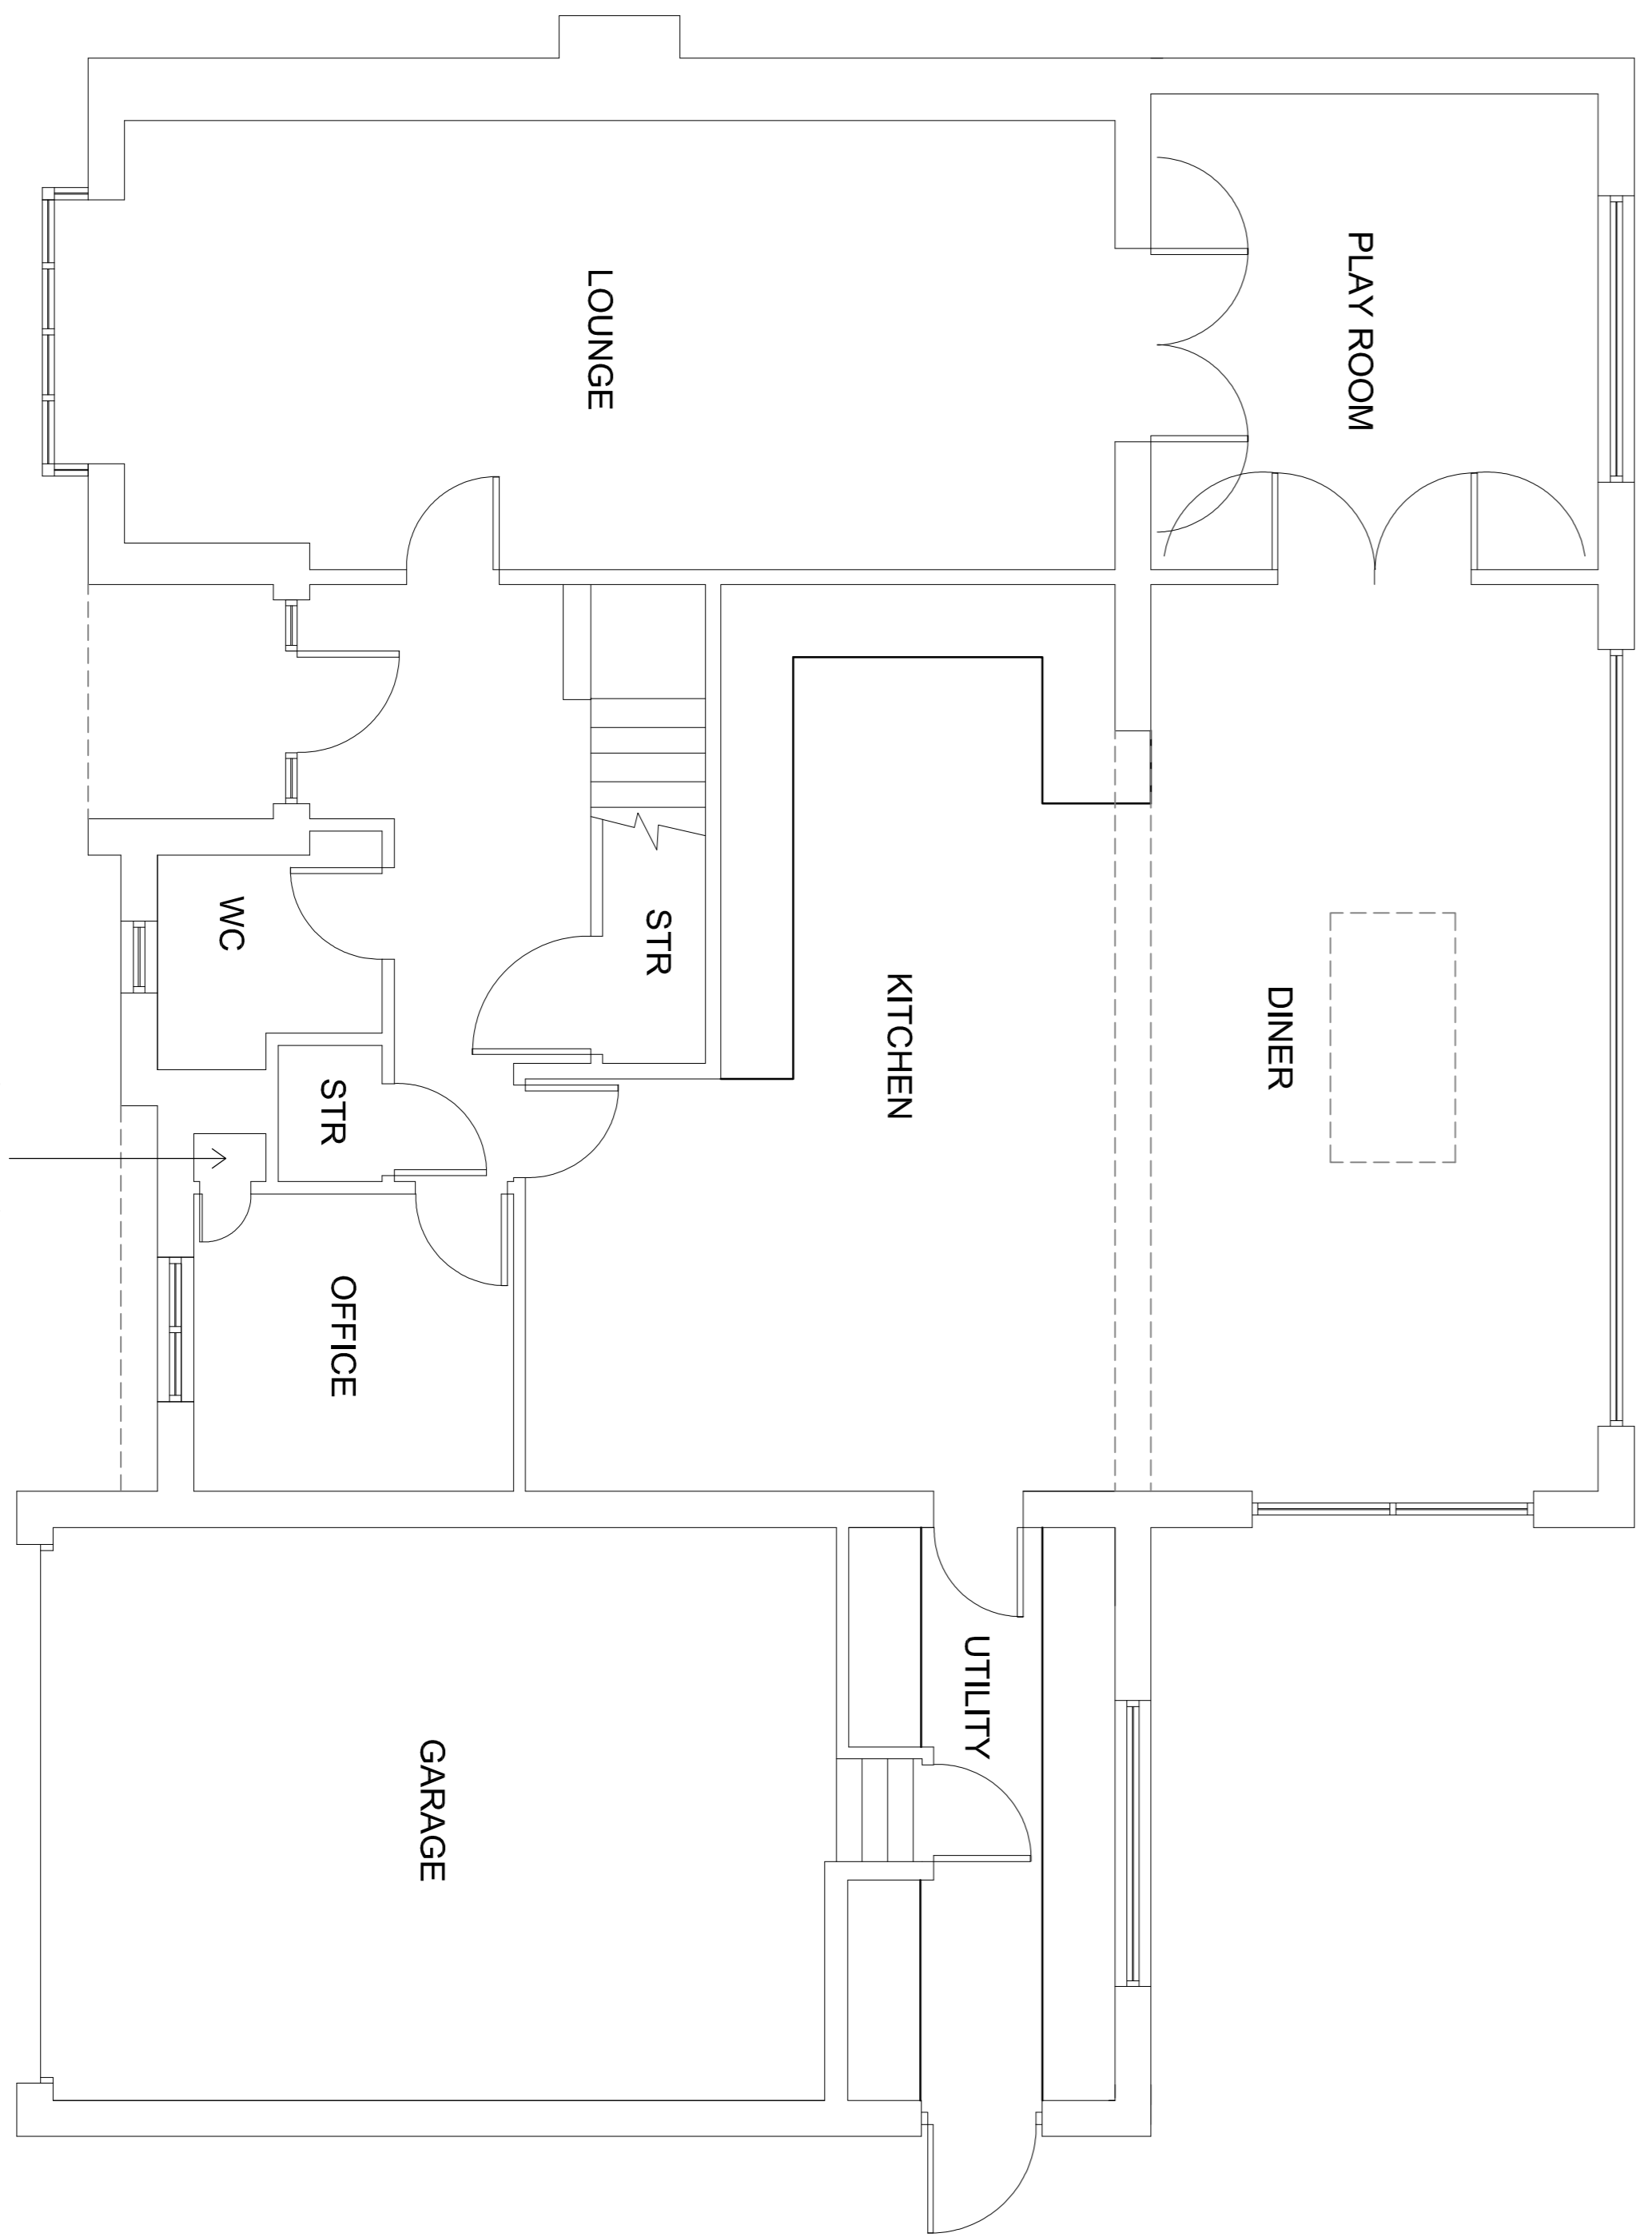

PROPOSED GROUND FLOOR PLAN
Scale 1:50

no changes proposed over approved and part implemented drawing A2/AGN/02/Rev B