




GROUND FLOOR PLAN

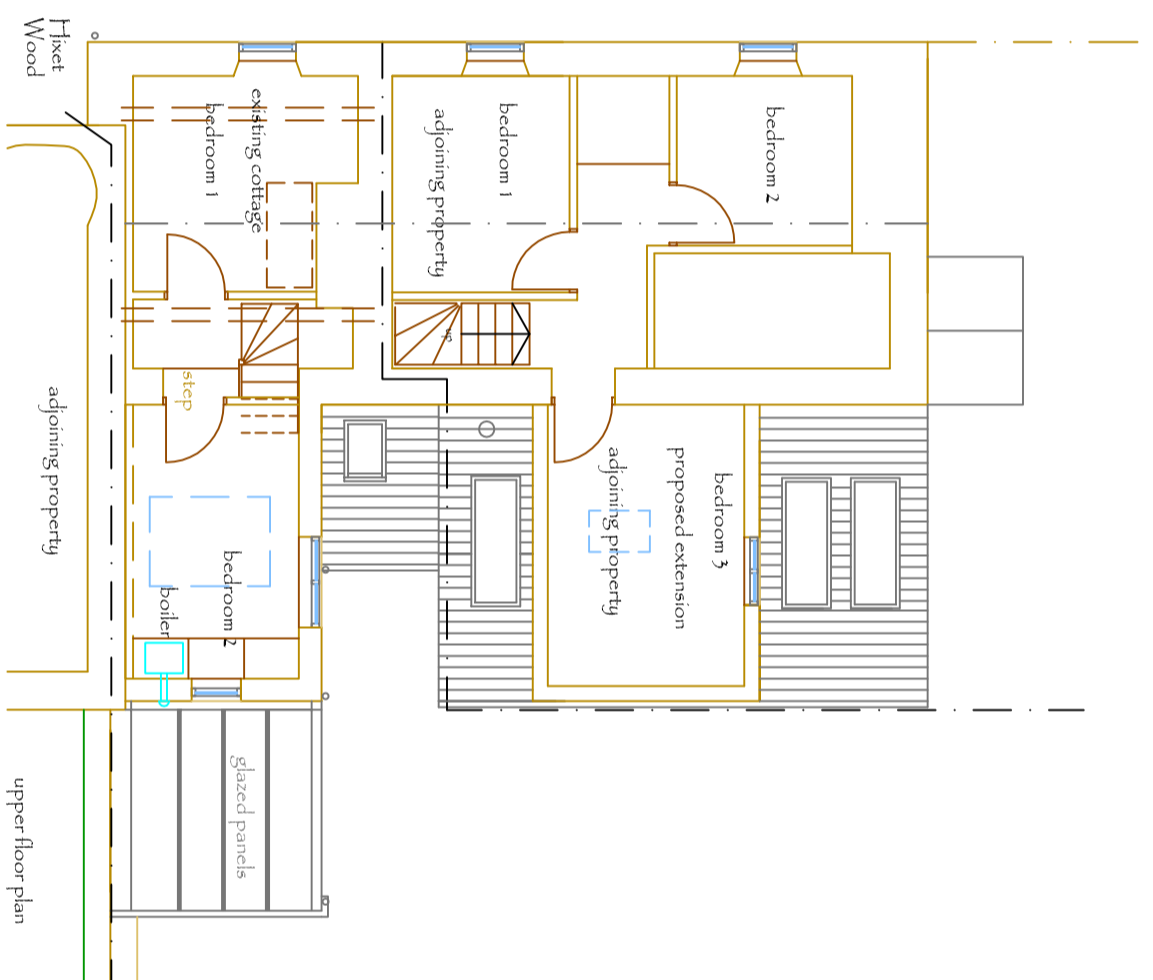


UPPER FLOOR PLAN

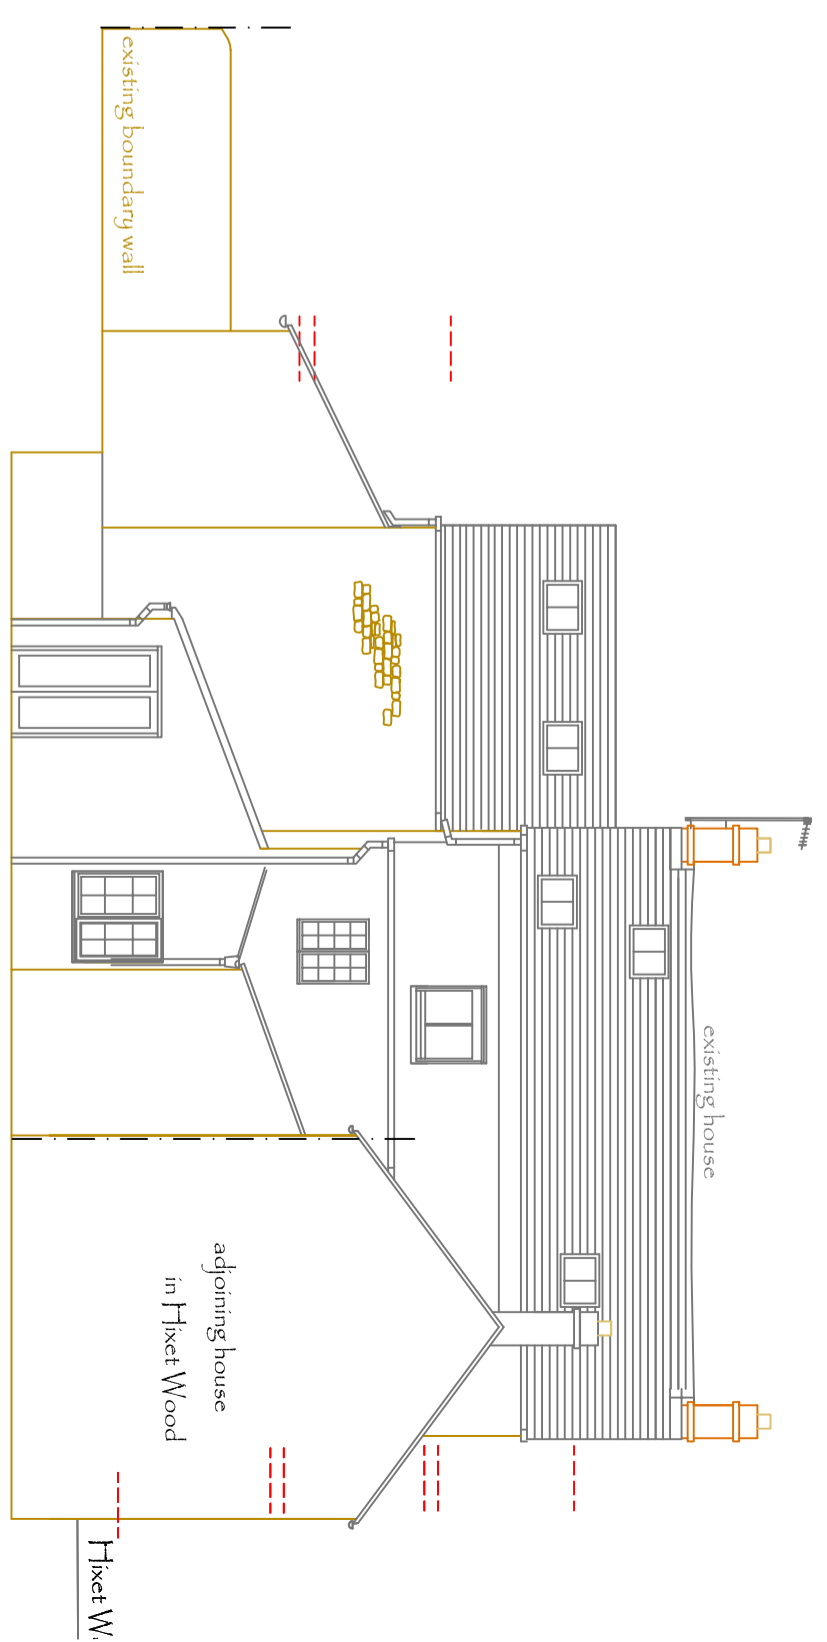

REAR ELEVATION

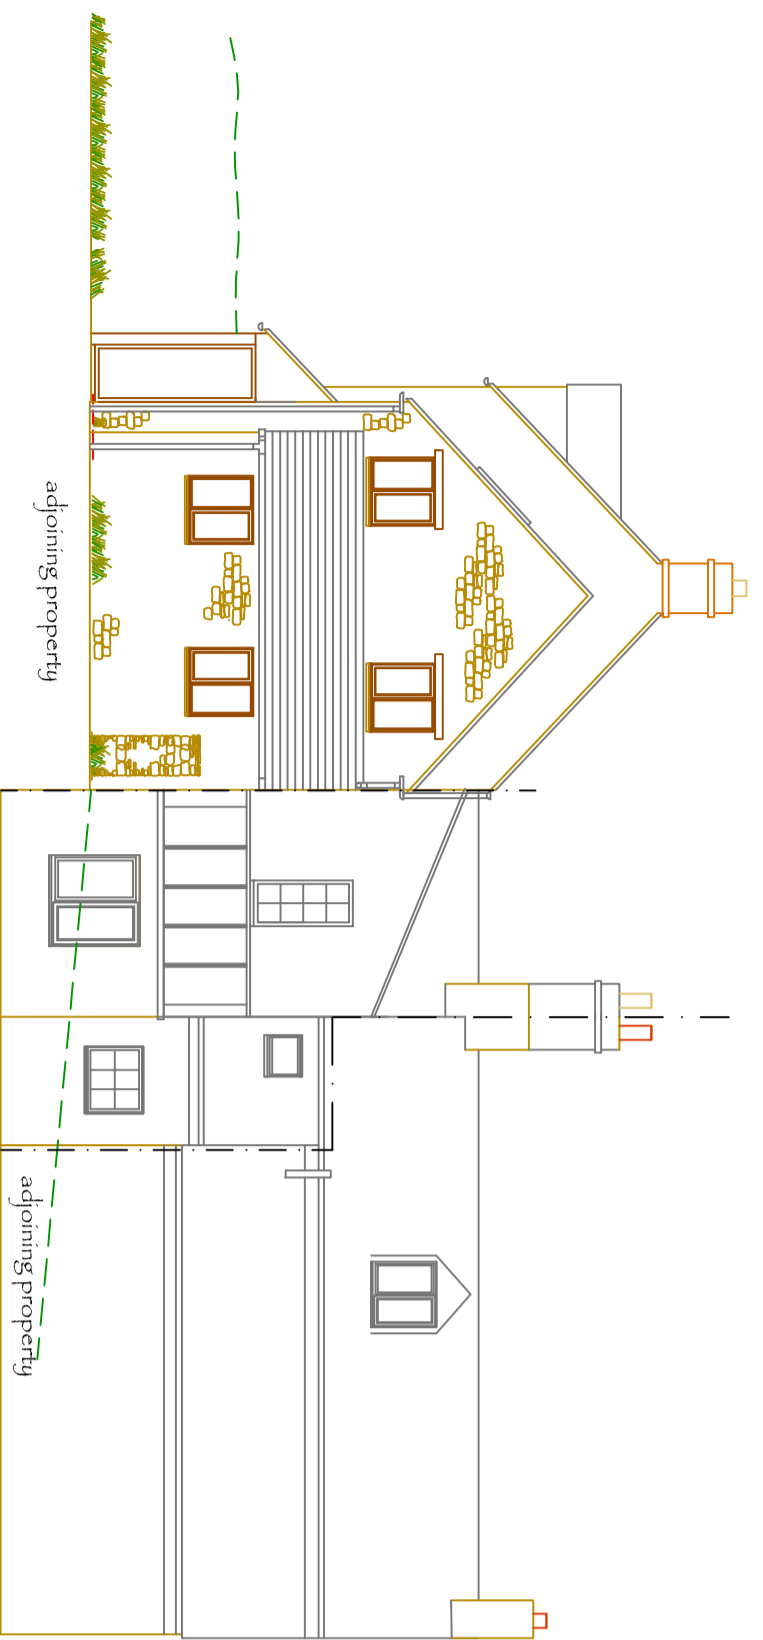


REAR ELEVATION

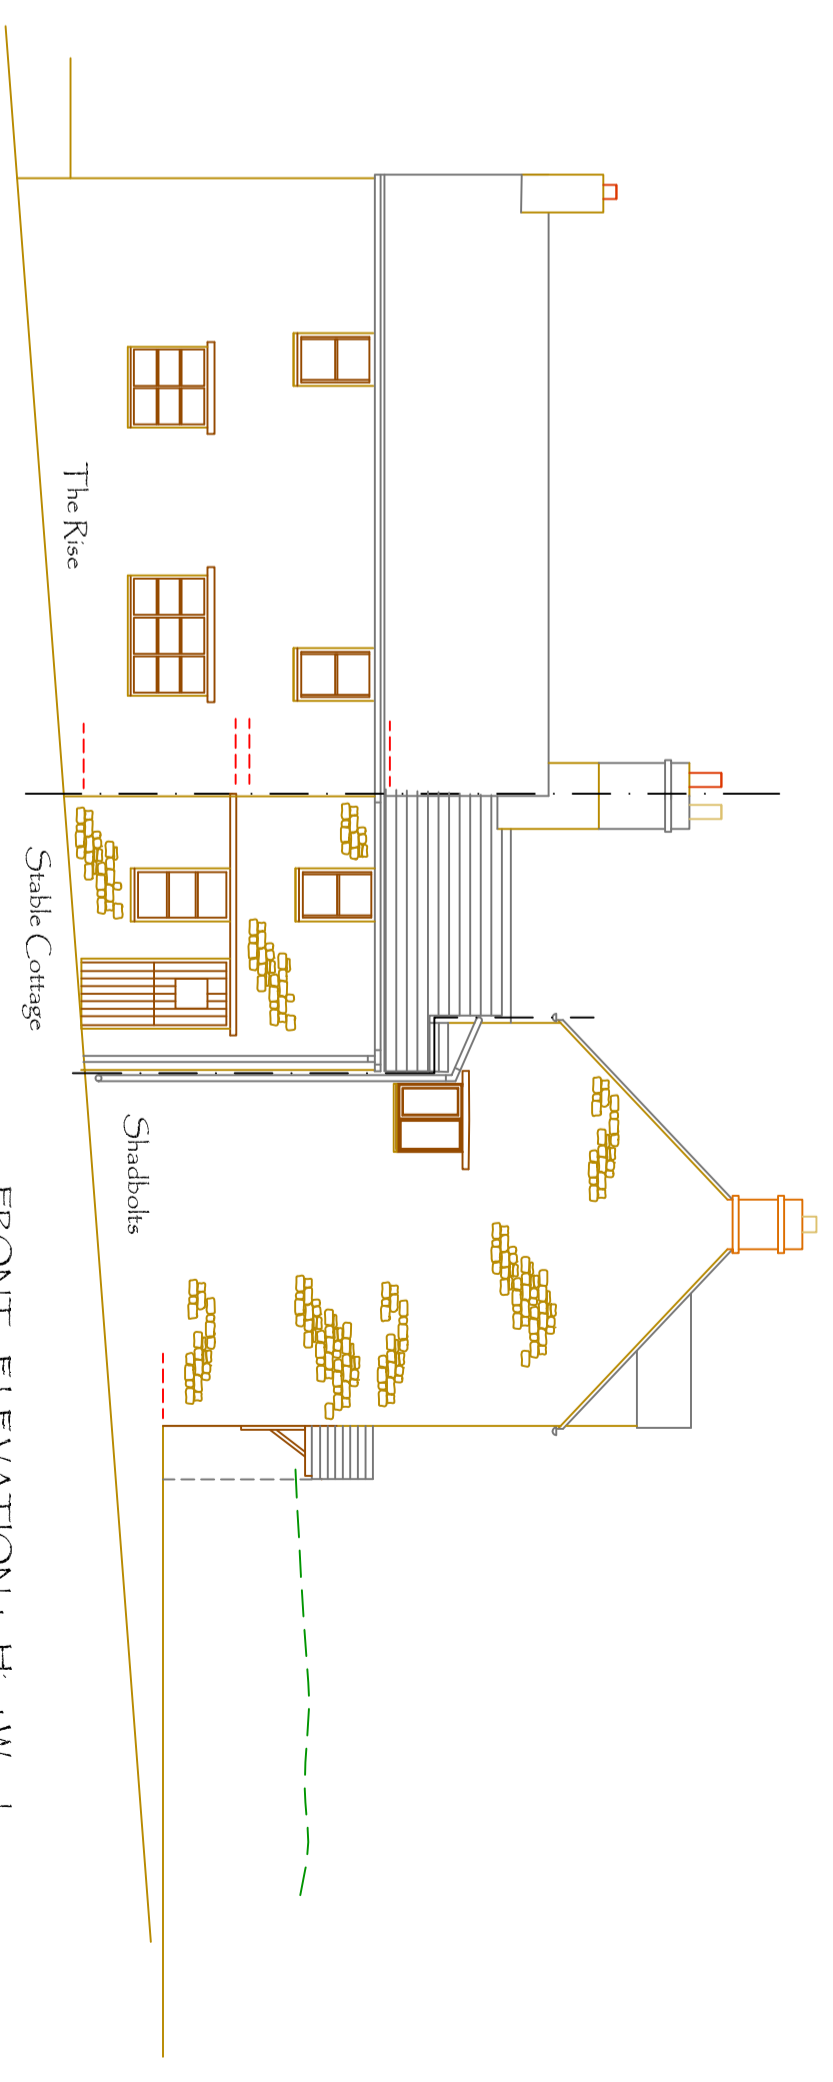

FRONT ELEVATION to Hixet Wood

Stable Cottage
Hixet Wood
Charlbury
OX7 3SB

EXISTING

 

Scale 1:100 @ A2 March 2022

PSA - Peter Smith - Architect
Mount Pleasant, Danvers Hill
Charlbury, Oxon, OX7 3RZ
07971 544 020
peter@psa-architects.co.uk

psa ~ 03