


GROUND FLOOR PLAN

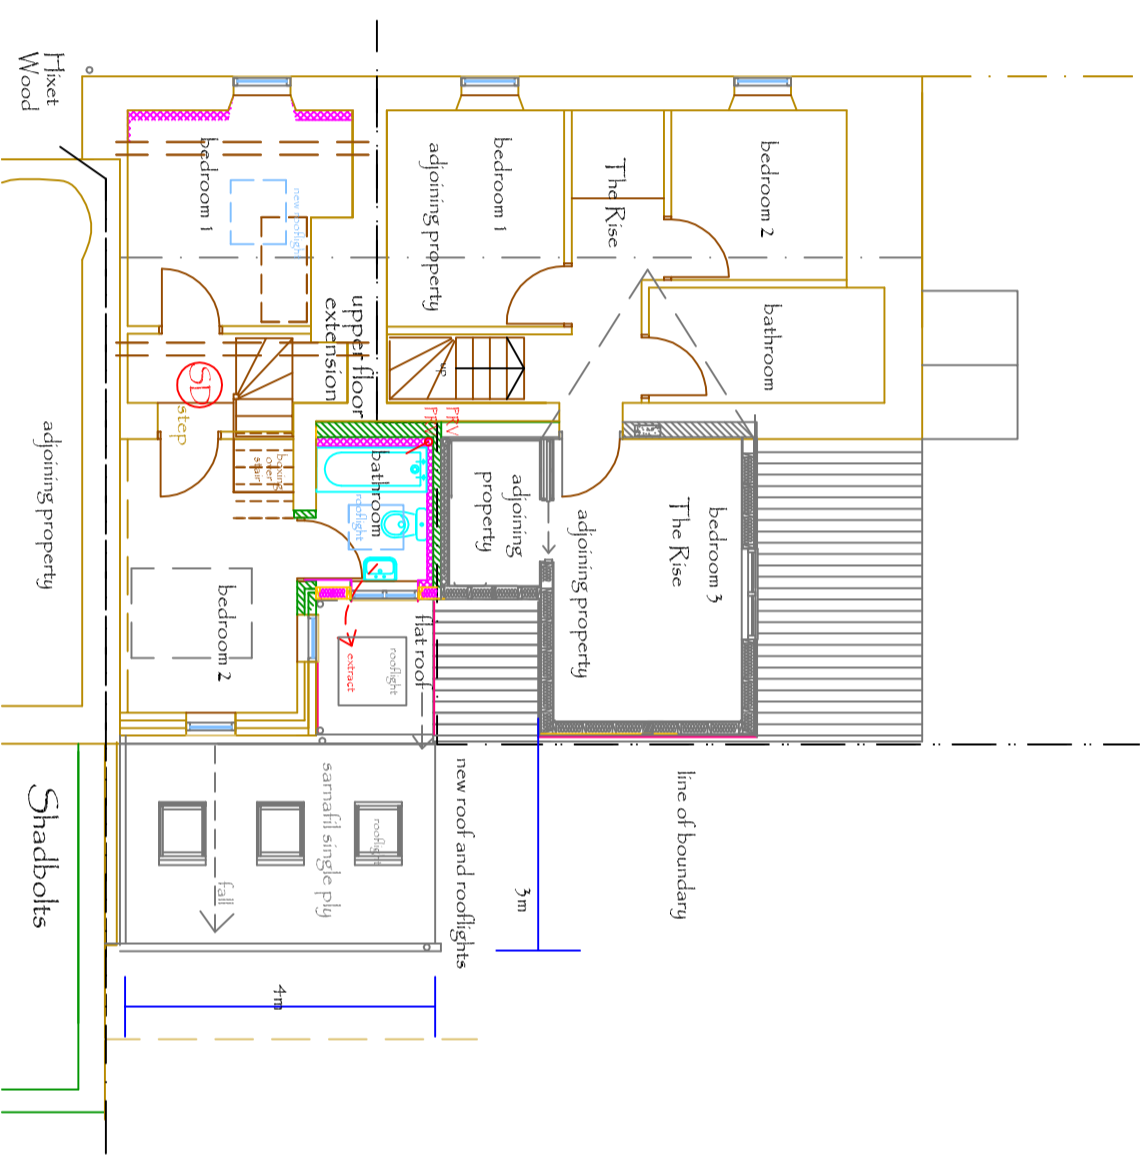

UPPER FLOOR PLAN


PROPOSED

Stable Cottage  
Hixet Wood  
Charlbury  
OX7 3SB


0 1 2 3 4 5m  
Scale 1:100 @ A2 23rd August 2023

PSA - Peter Smith - Architect  
Mount Pleasant, Danvers Hill  
Charlbury, Oxon, OX7 3RZ  
07971 344 020  
pete@psa-architects.co.uk


psa - 04 Revision 'A'

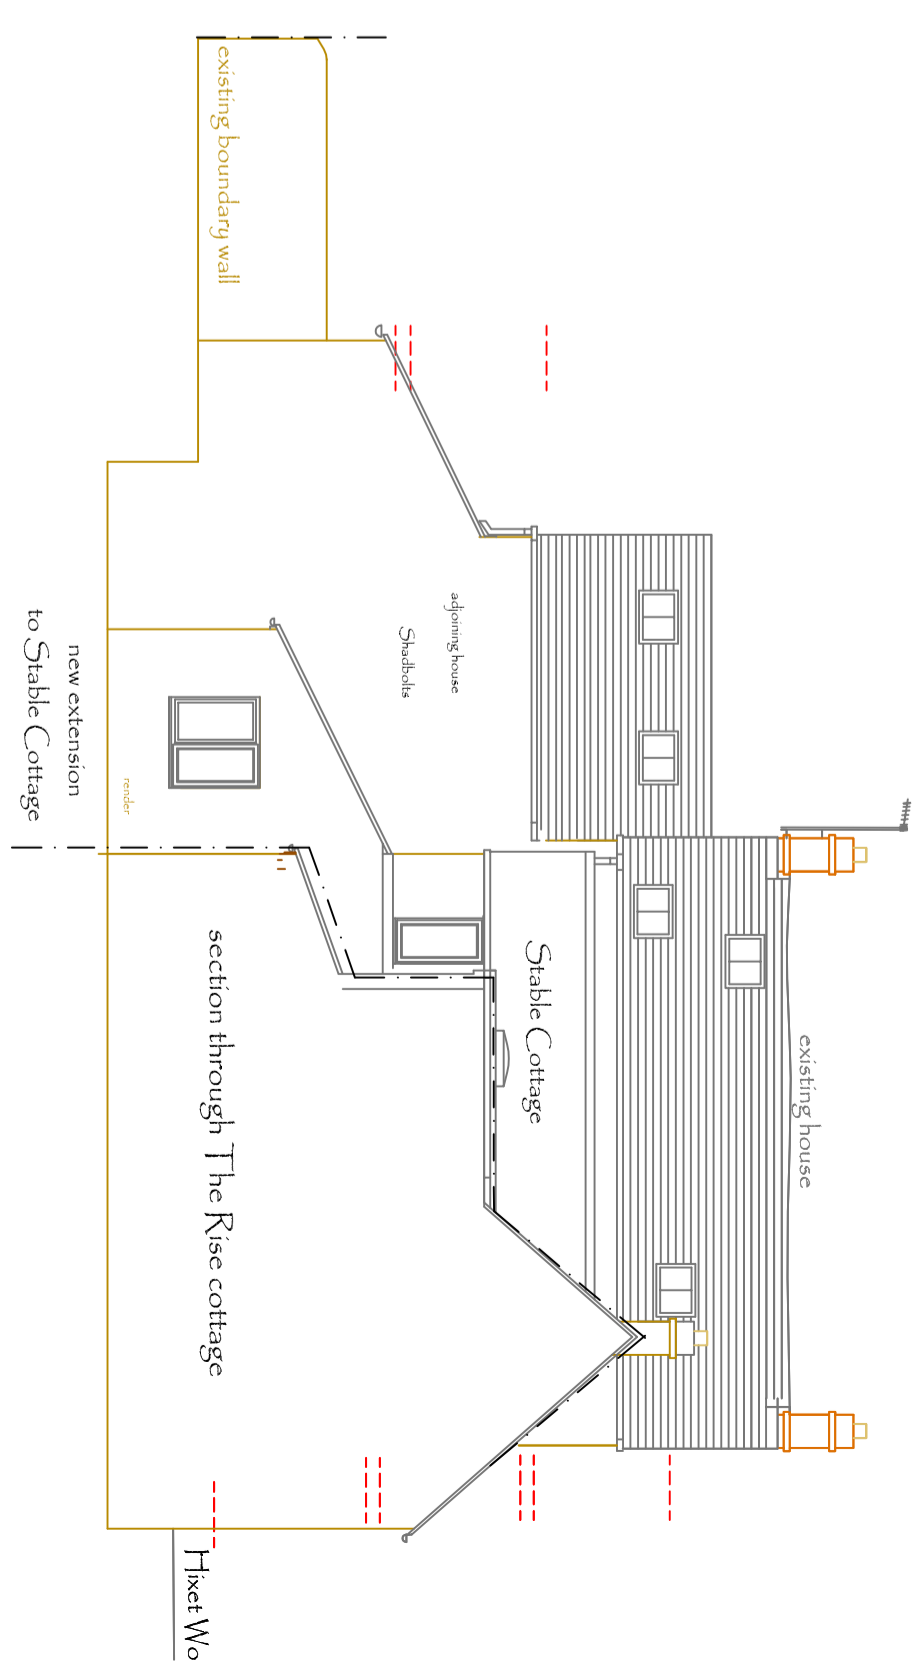

REAR ELEVATION

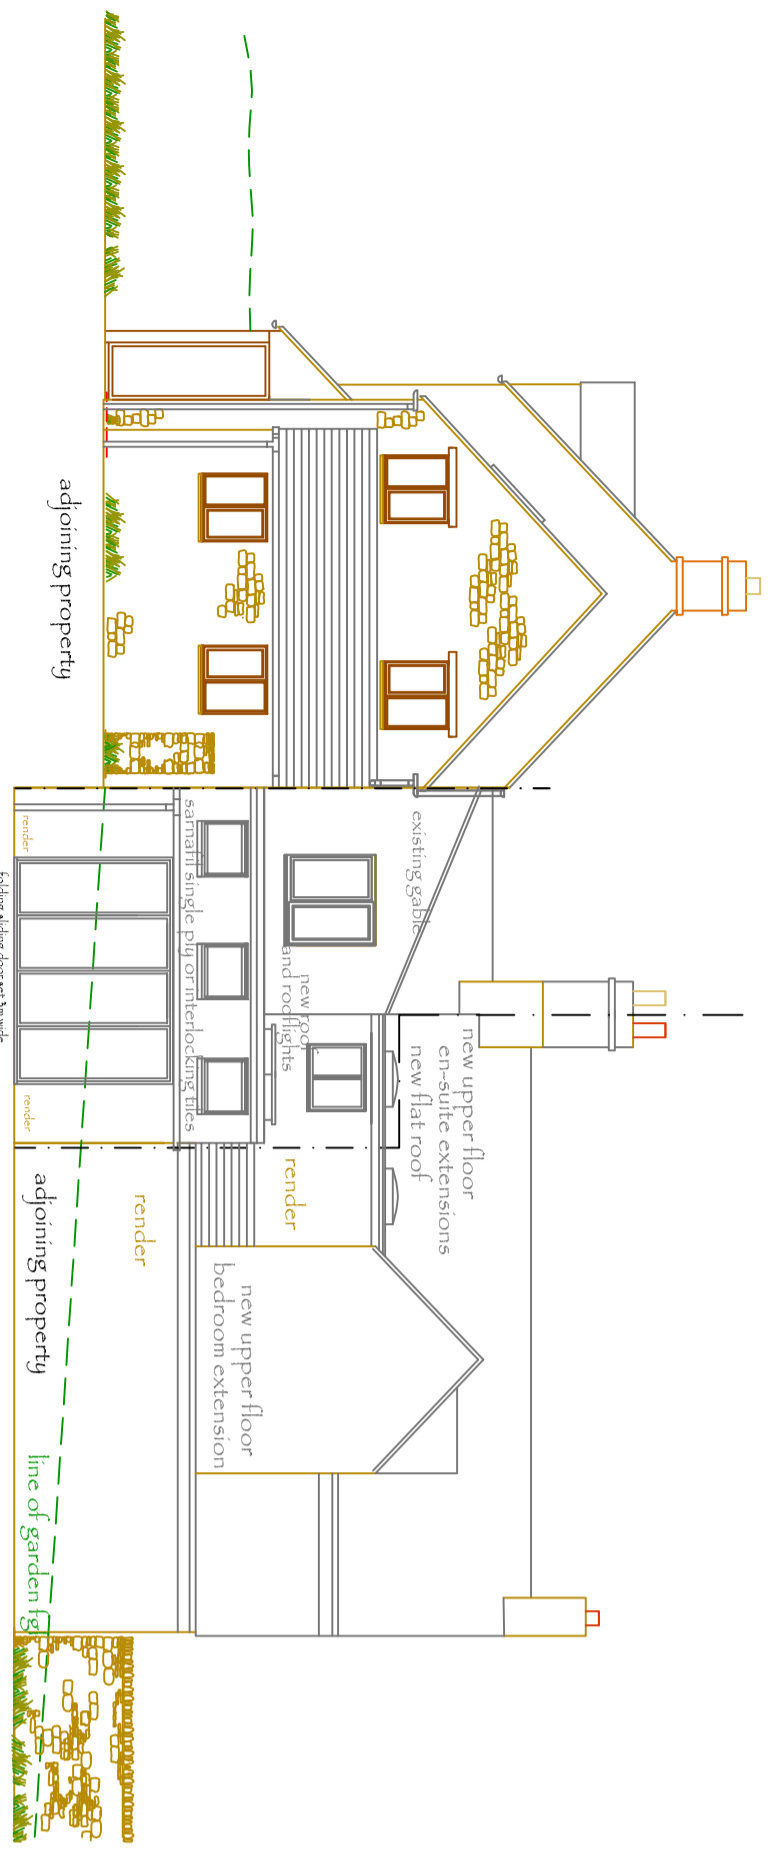

REAR ELEVATION

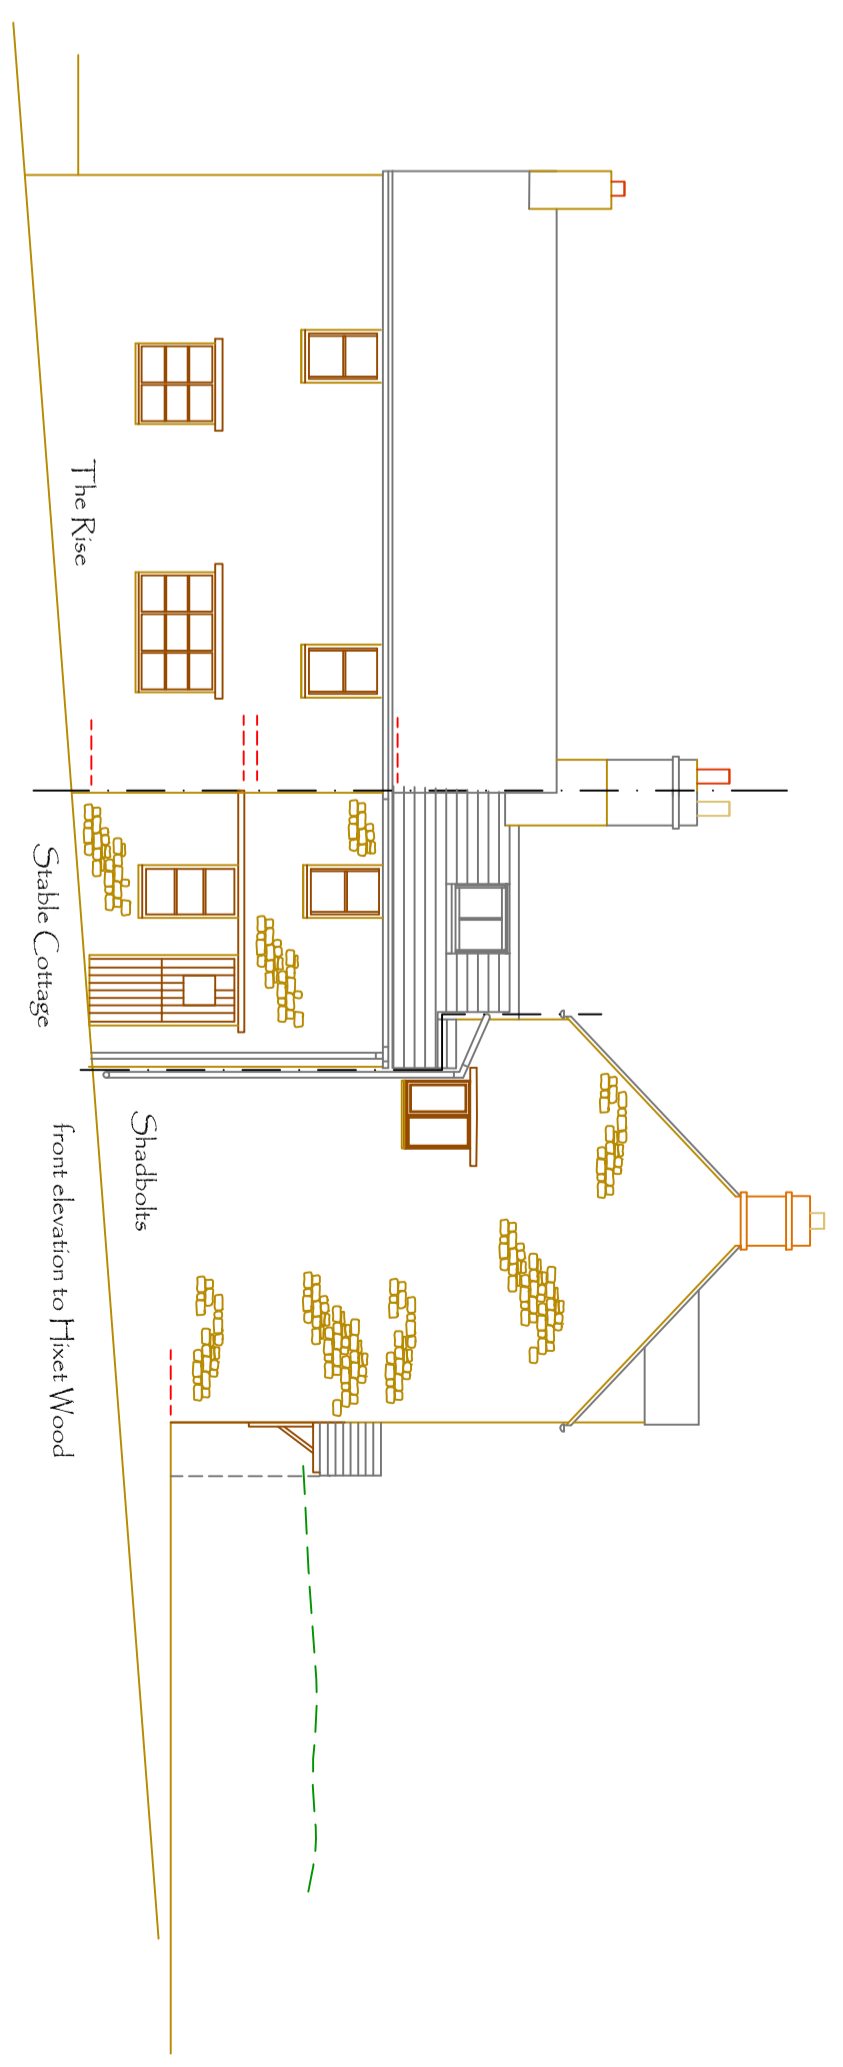

FRONT ELEVATION to Hixet Wood

no changes from approval