




All windows on West Elevation look onto a close boarded fence.

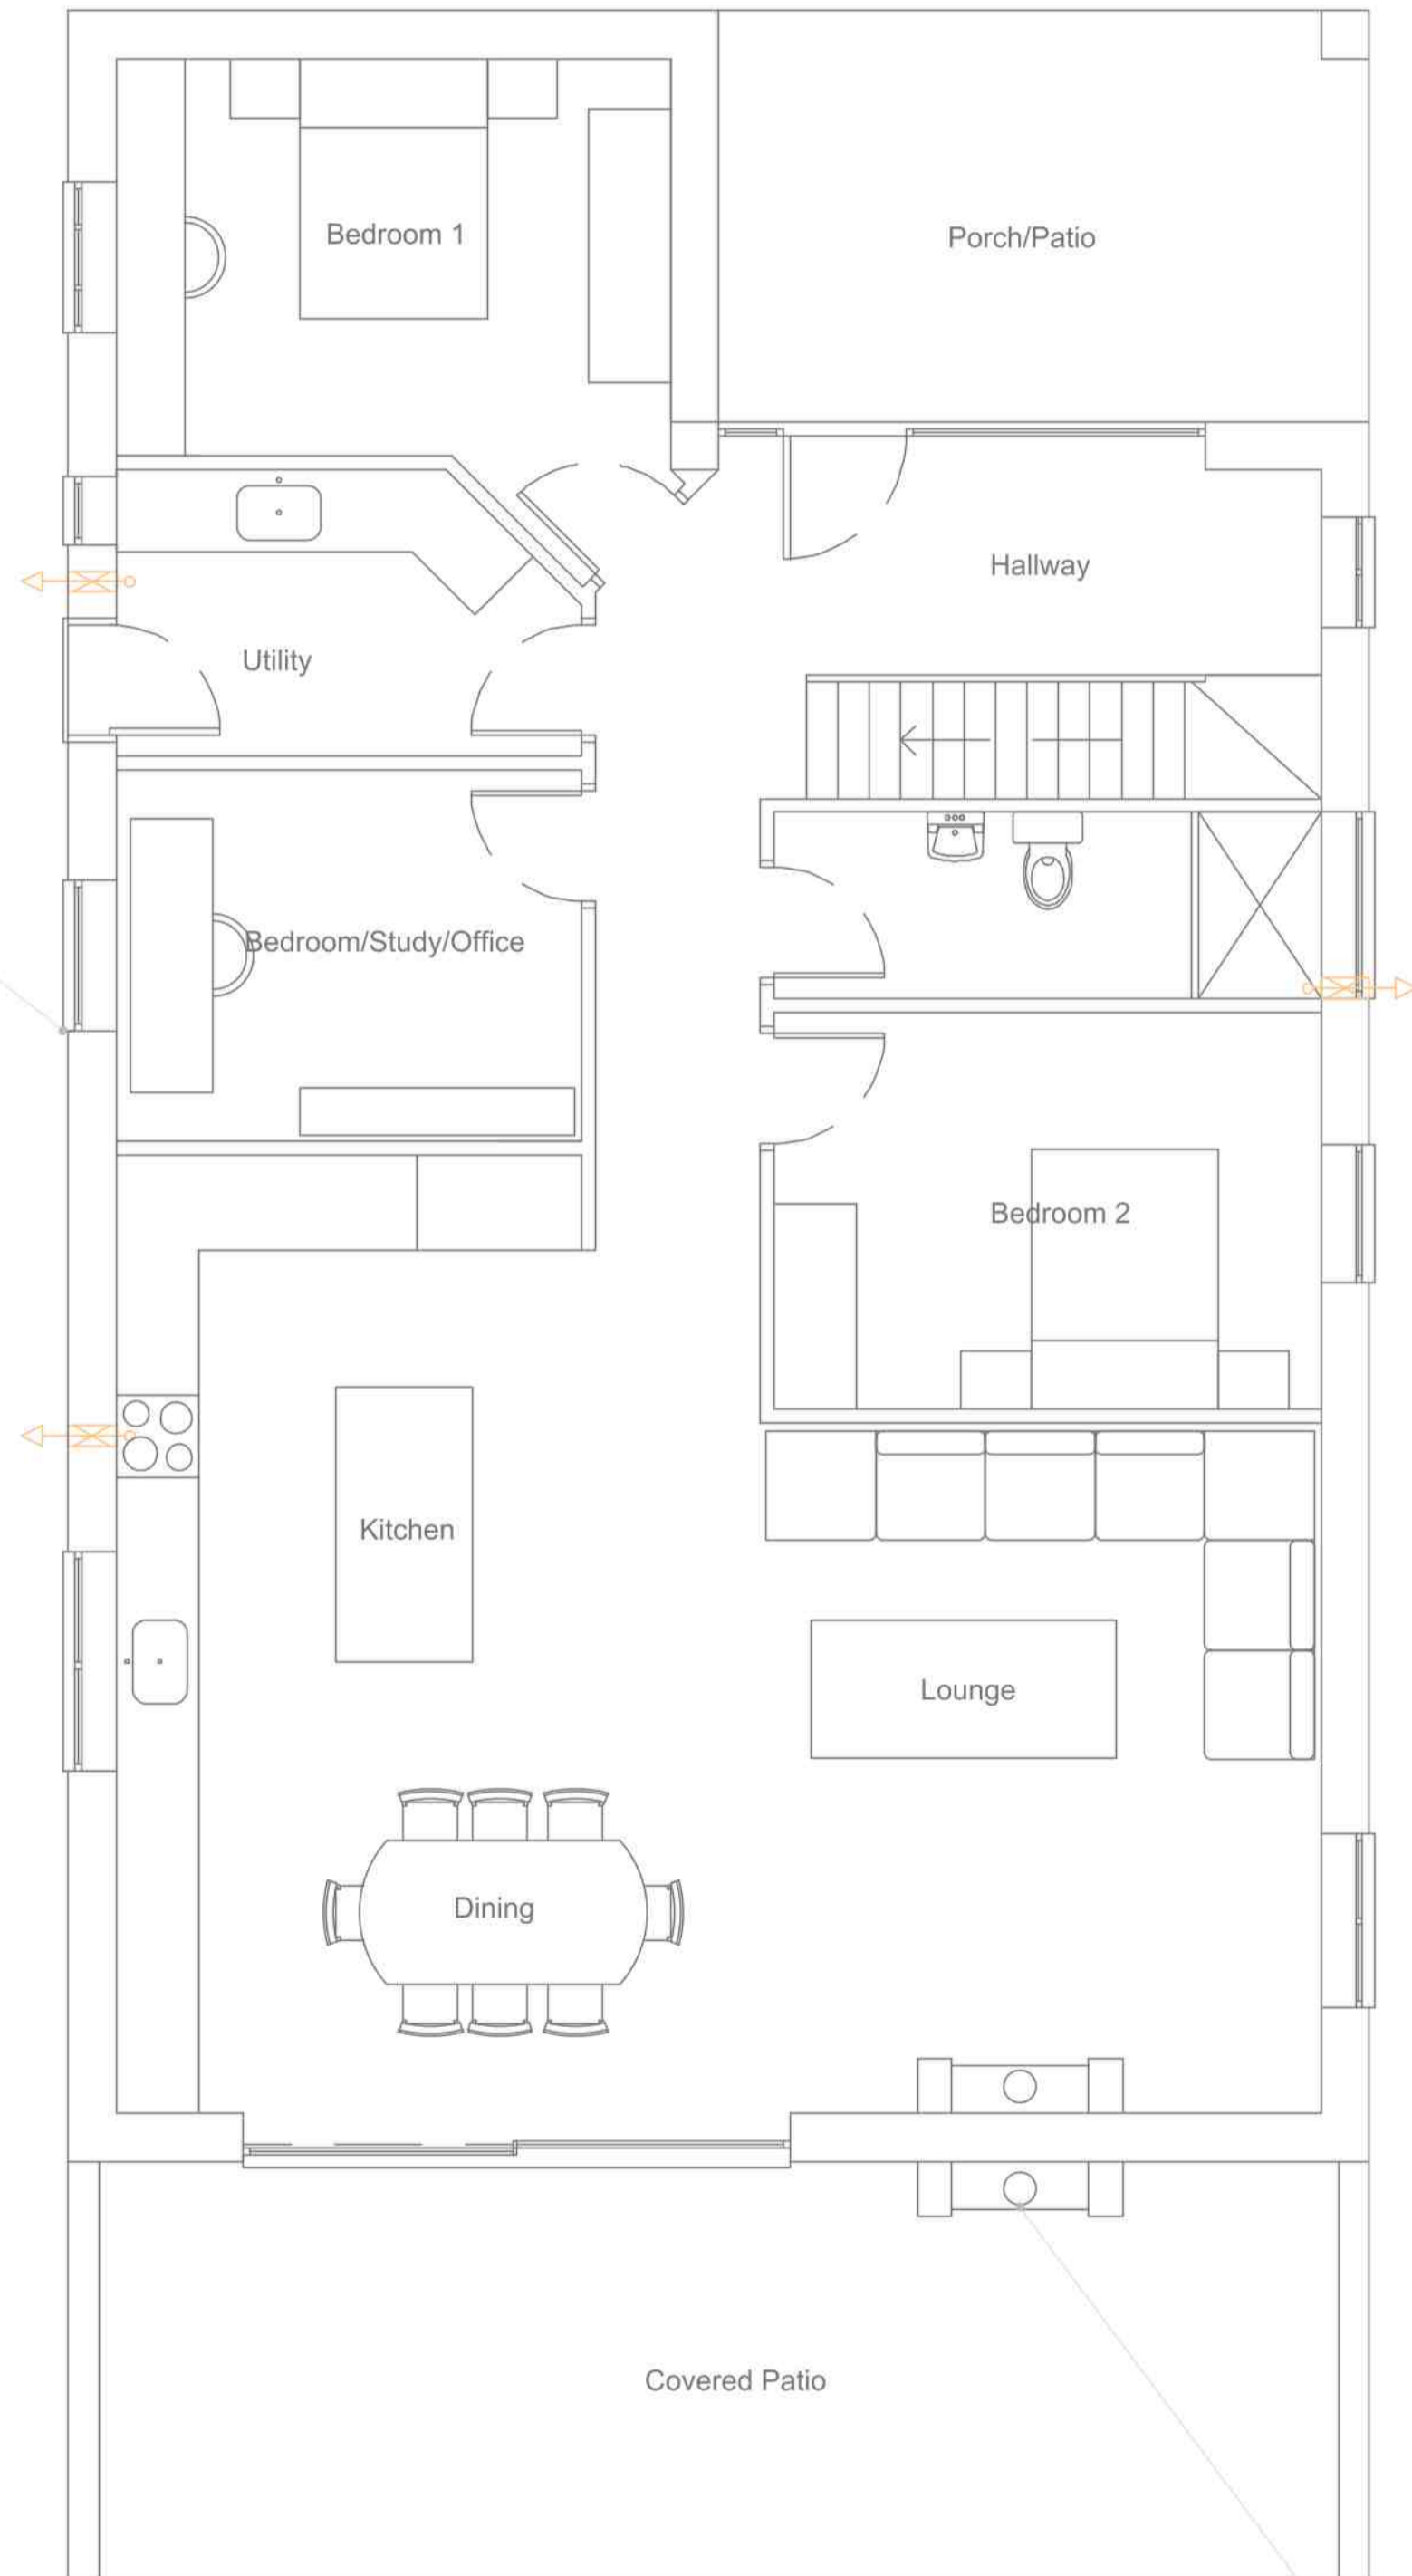

Two separate flues for internal and external fireplaces

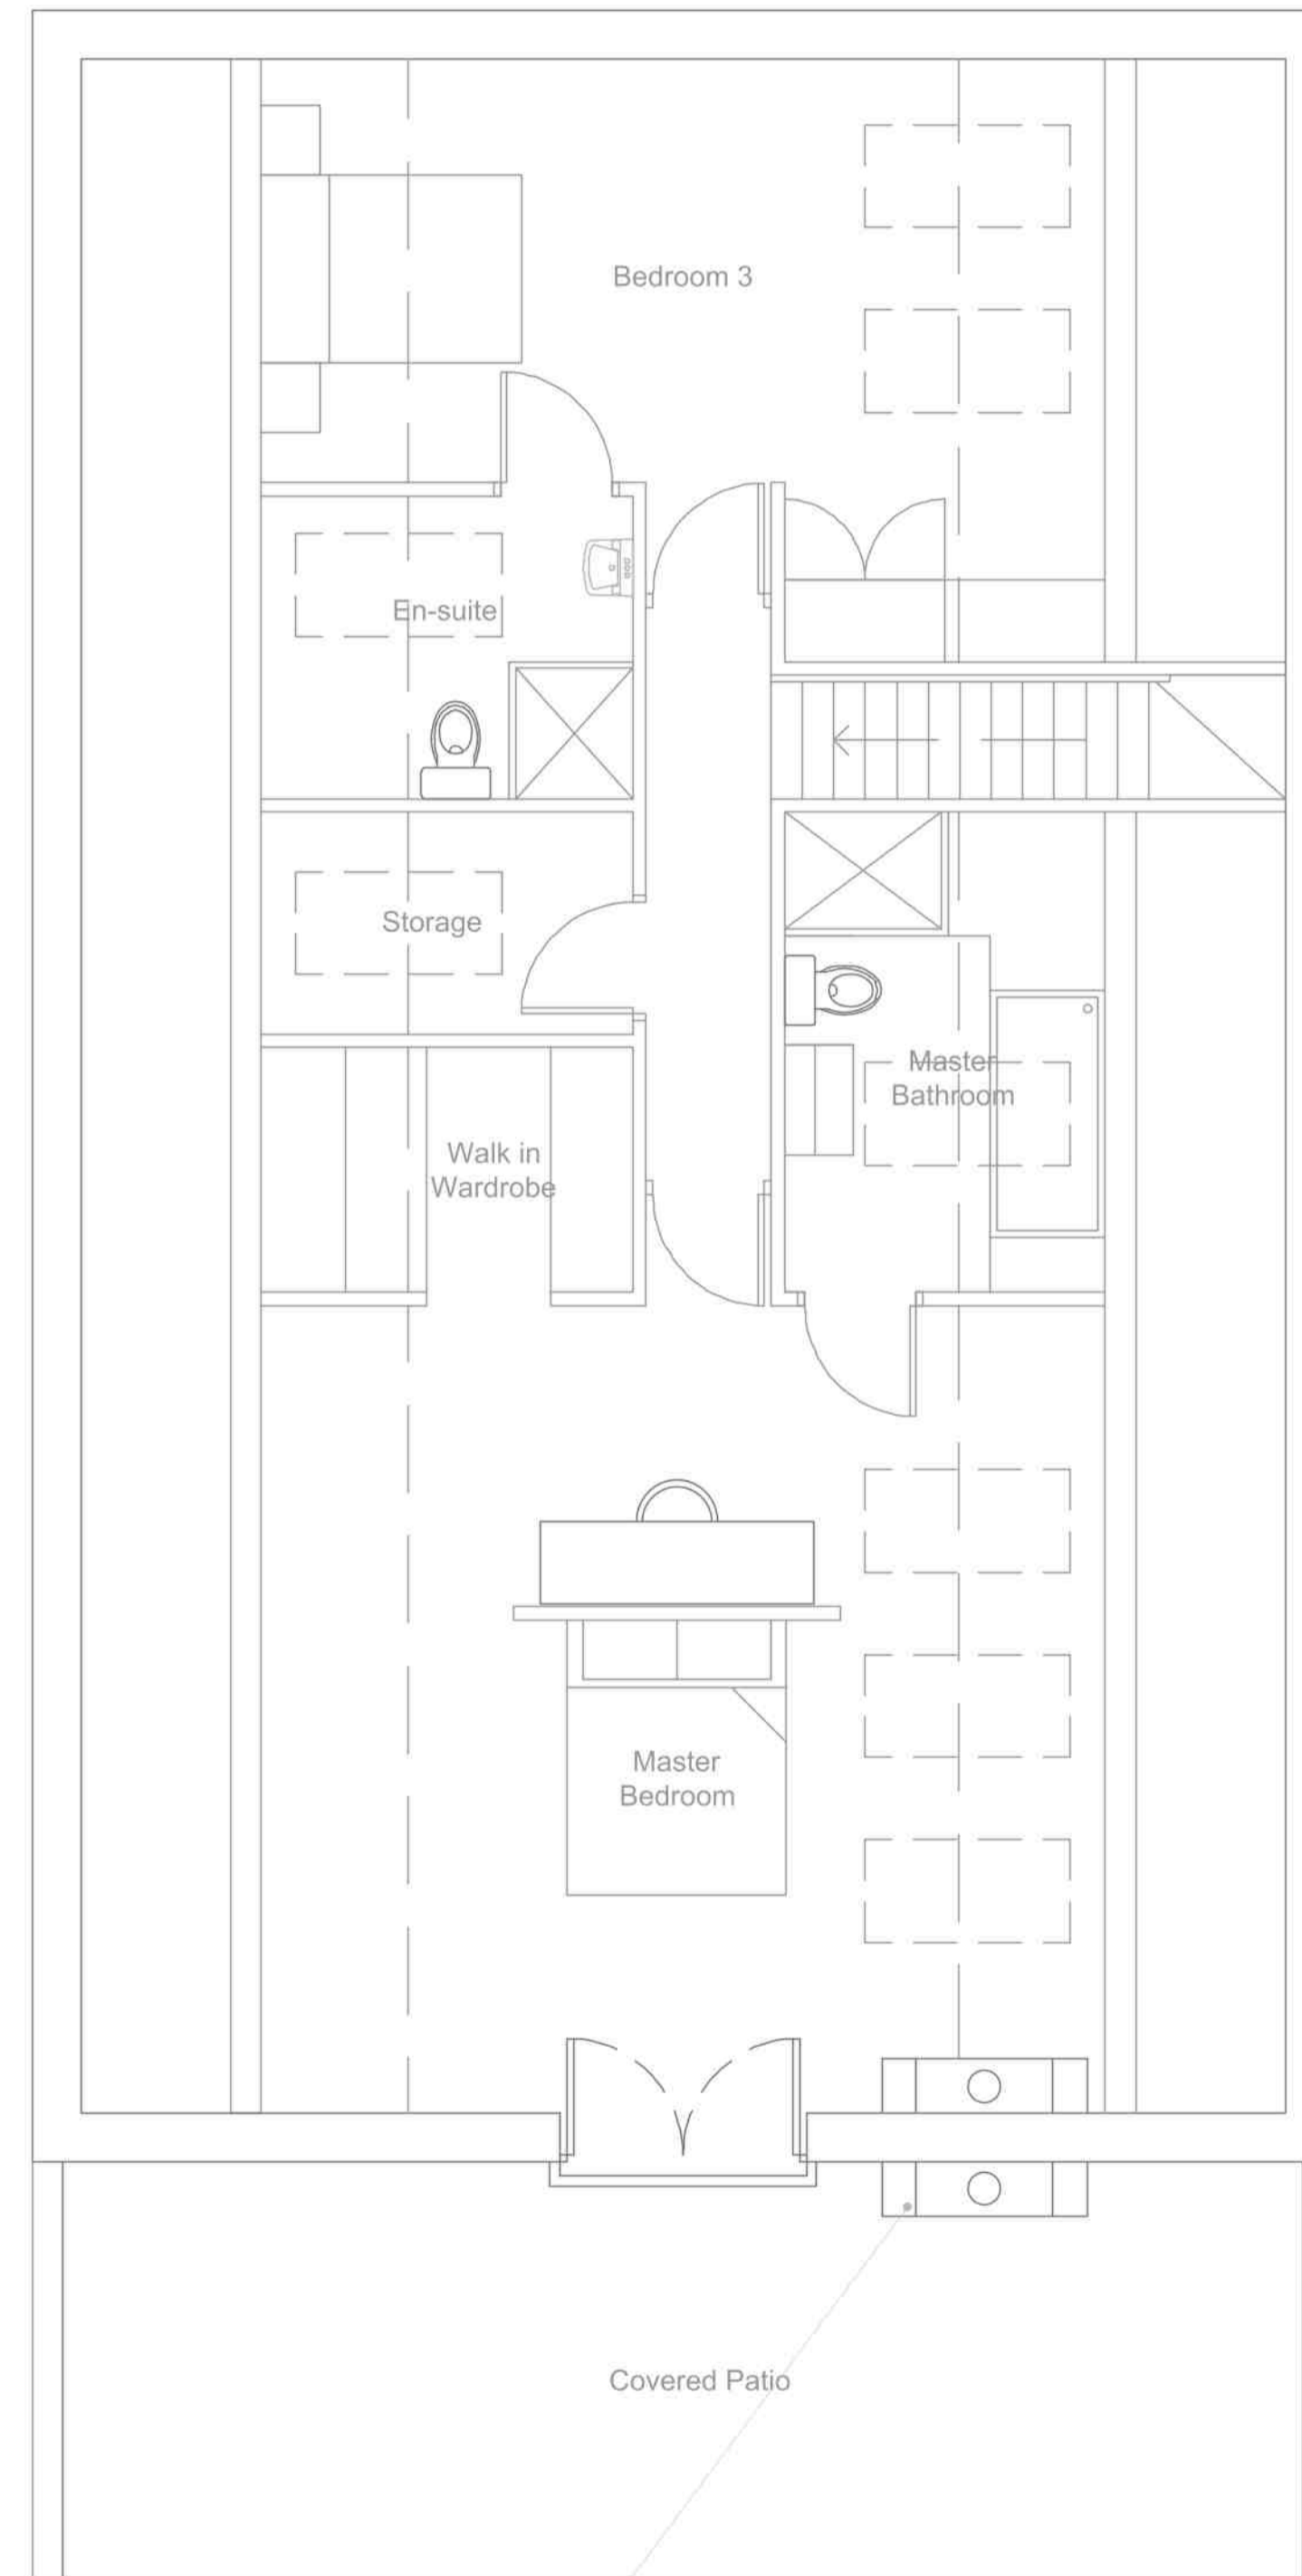

Rev:	Description:	Date:

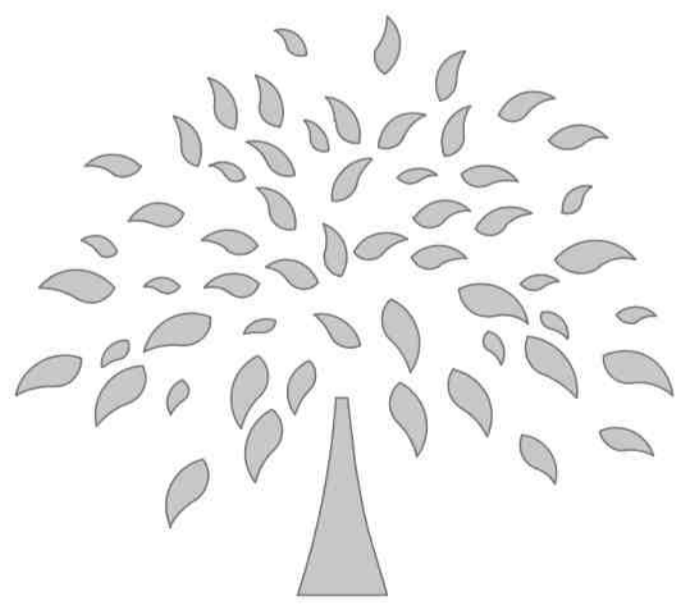

Badger Hills, Main Road, Beelsby, Lincolnshire, DN37 0TN
 tom@cherrytreehomes.com
 07792 199805

Project:
 Bungalow behind Fairacre, East Barkwith

Site: Fairacre,
 Willingham Road,
 East Barkwith,
 Lincoln,
 LN8 5RP.

Title:
 Proposed Floor Plans

Drawing No: EBB_005	Rev: A00
---------------------	----------

Scale: 1:50 @ A1	Date: 20/11/23
------------------	----------------

DO NOT SCALE FROM THIS DRAWING. ALL MEASUREMENTS ARE TO BE MEASURED ON SITE.