


Notes:

- Existing Dwelling granted planning application: Ref. No: S/044/01702/23
- Proposed Site and amendments to access

Rev:	Description:	Date:

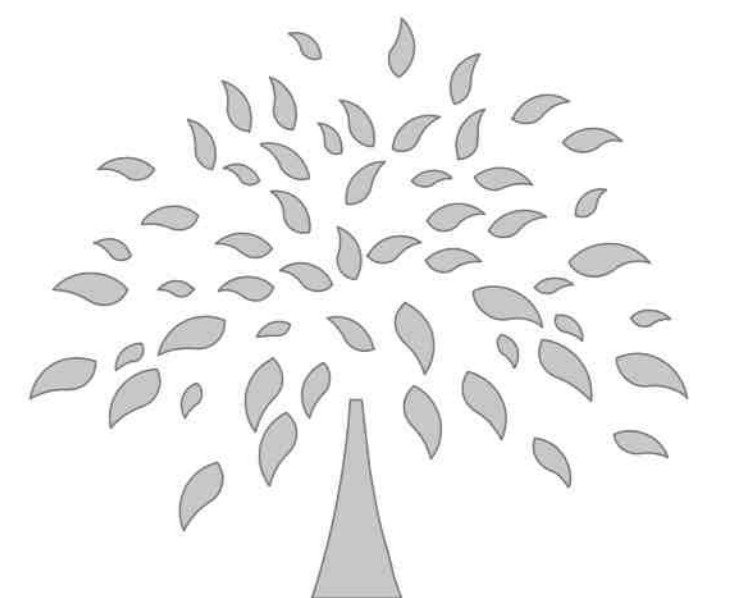

Badger Hills, Main Road, Beelsby, Lincolnshire, DN37 0TN  
tom@cherrytreehomes.com  
07792 199805

Project:  
Bungalow behind Fairacre, East Barkwith

Site:  
Fairacre,  
Willingham Road,  
East Barkwith,  
Lincoln,  
LN8 5RP.

Title:  
Existing Site Plan

Drawing No: EBB_002	Rev: A00
Scale: 1:250 @ A1	Date: 20/11/23

DO NOT SCALE FROM THIS DRAWING. ALL MEASUREMENTS ARE TO BE MEASURED ON SITE.