



Notes:

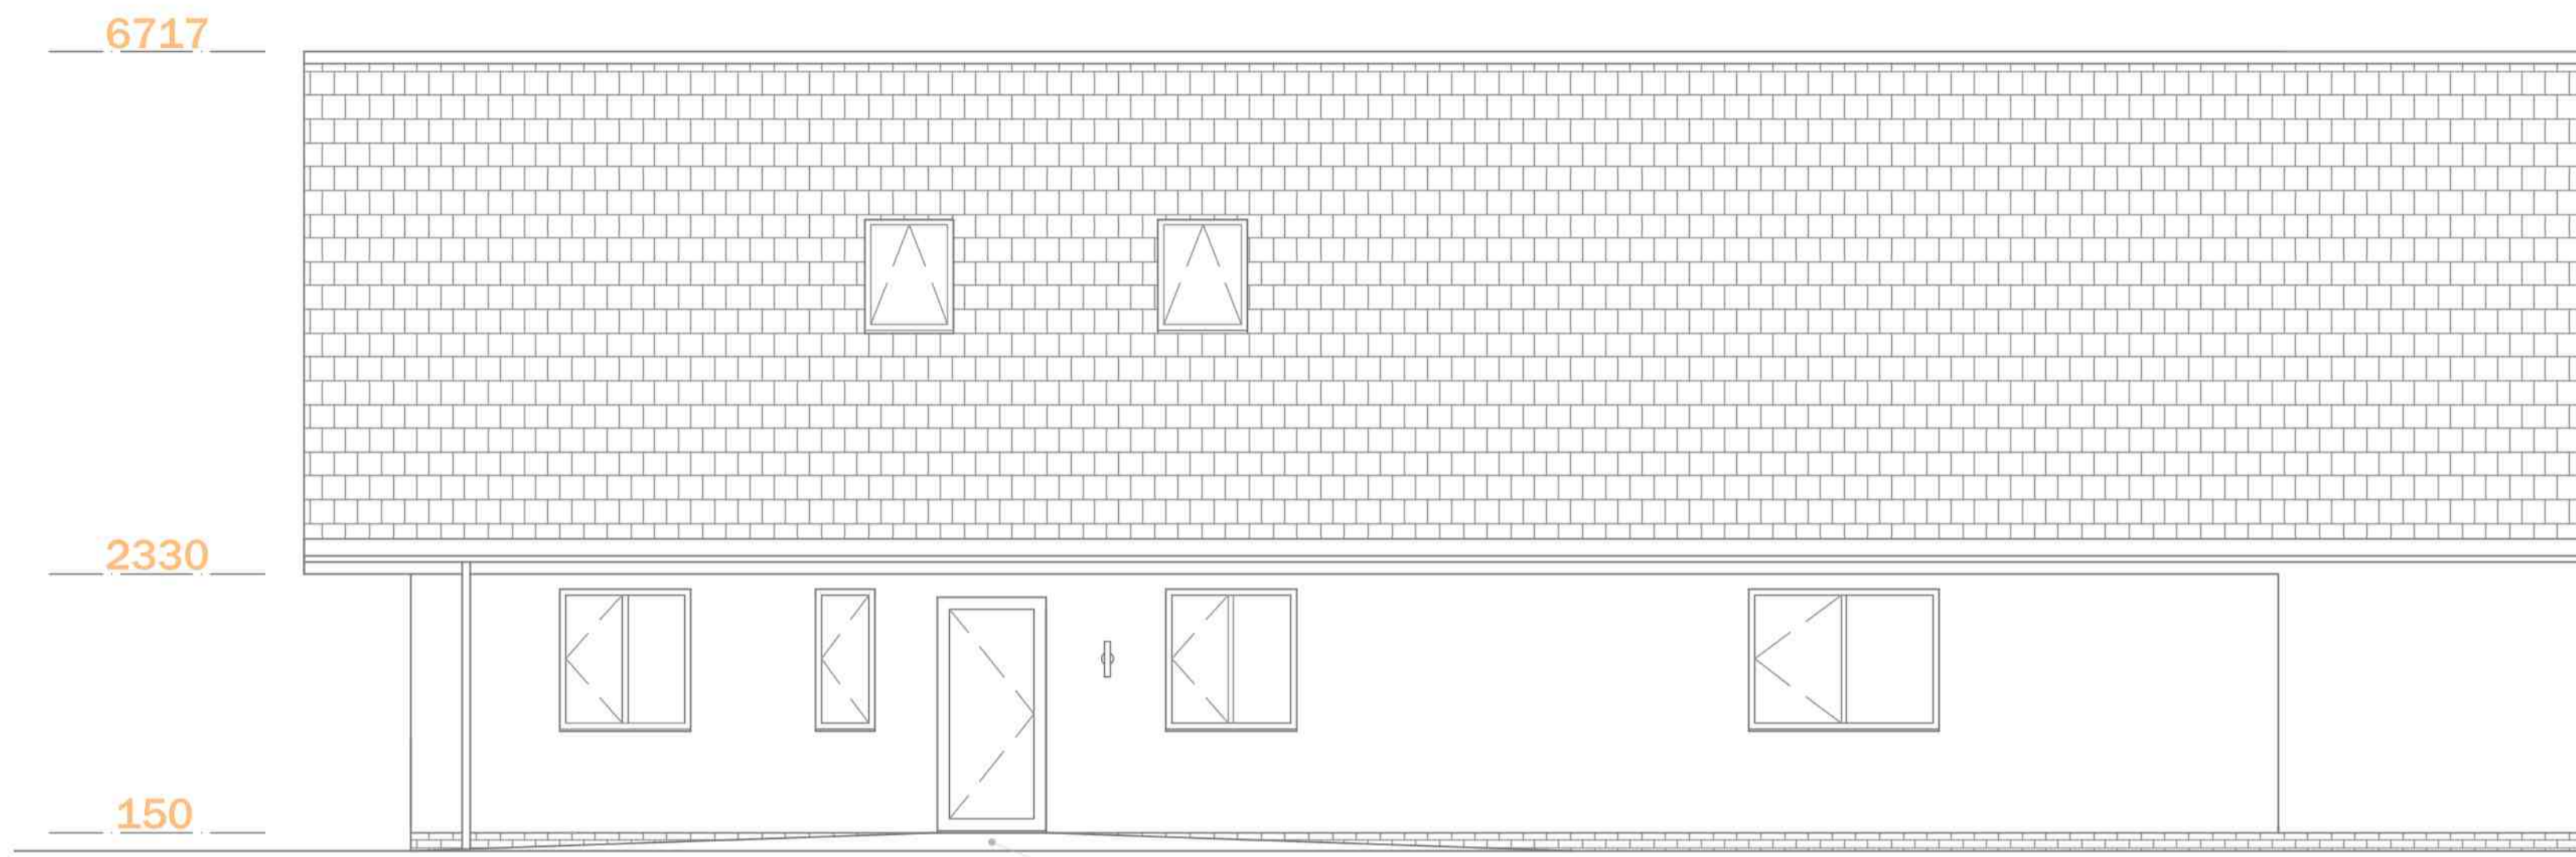

West Elevation

Disabled Access to Utility

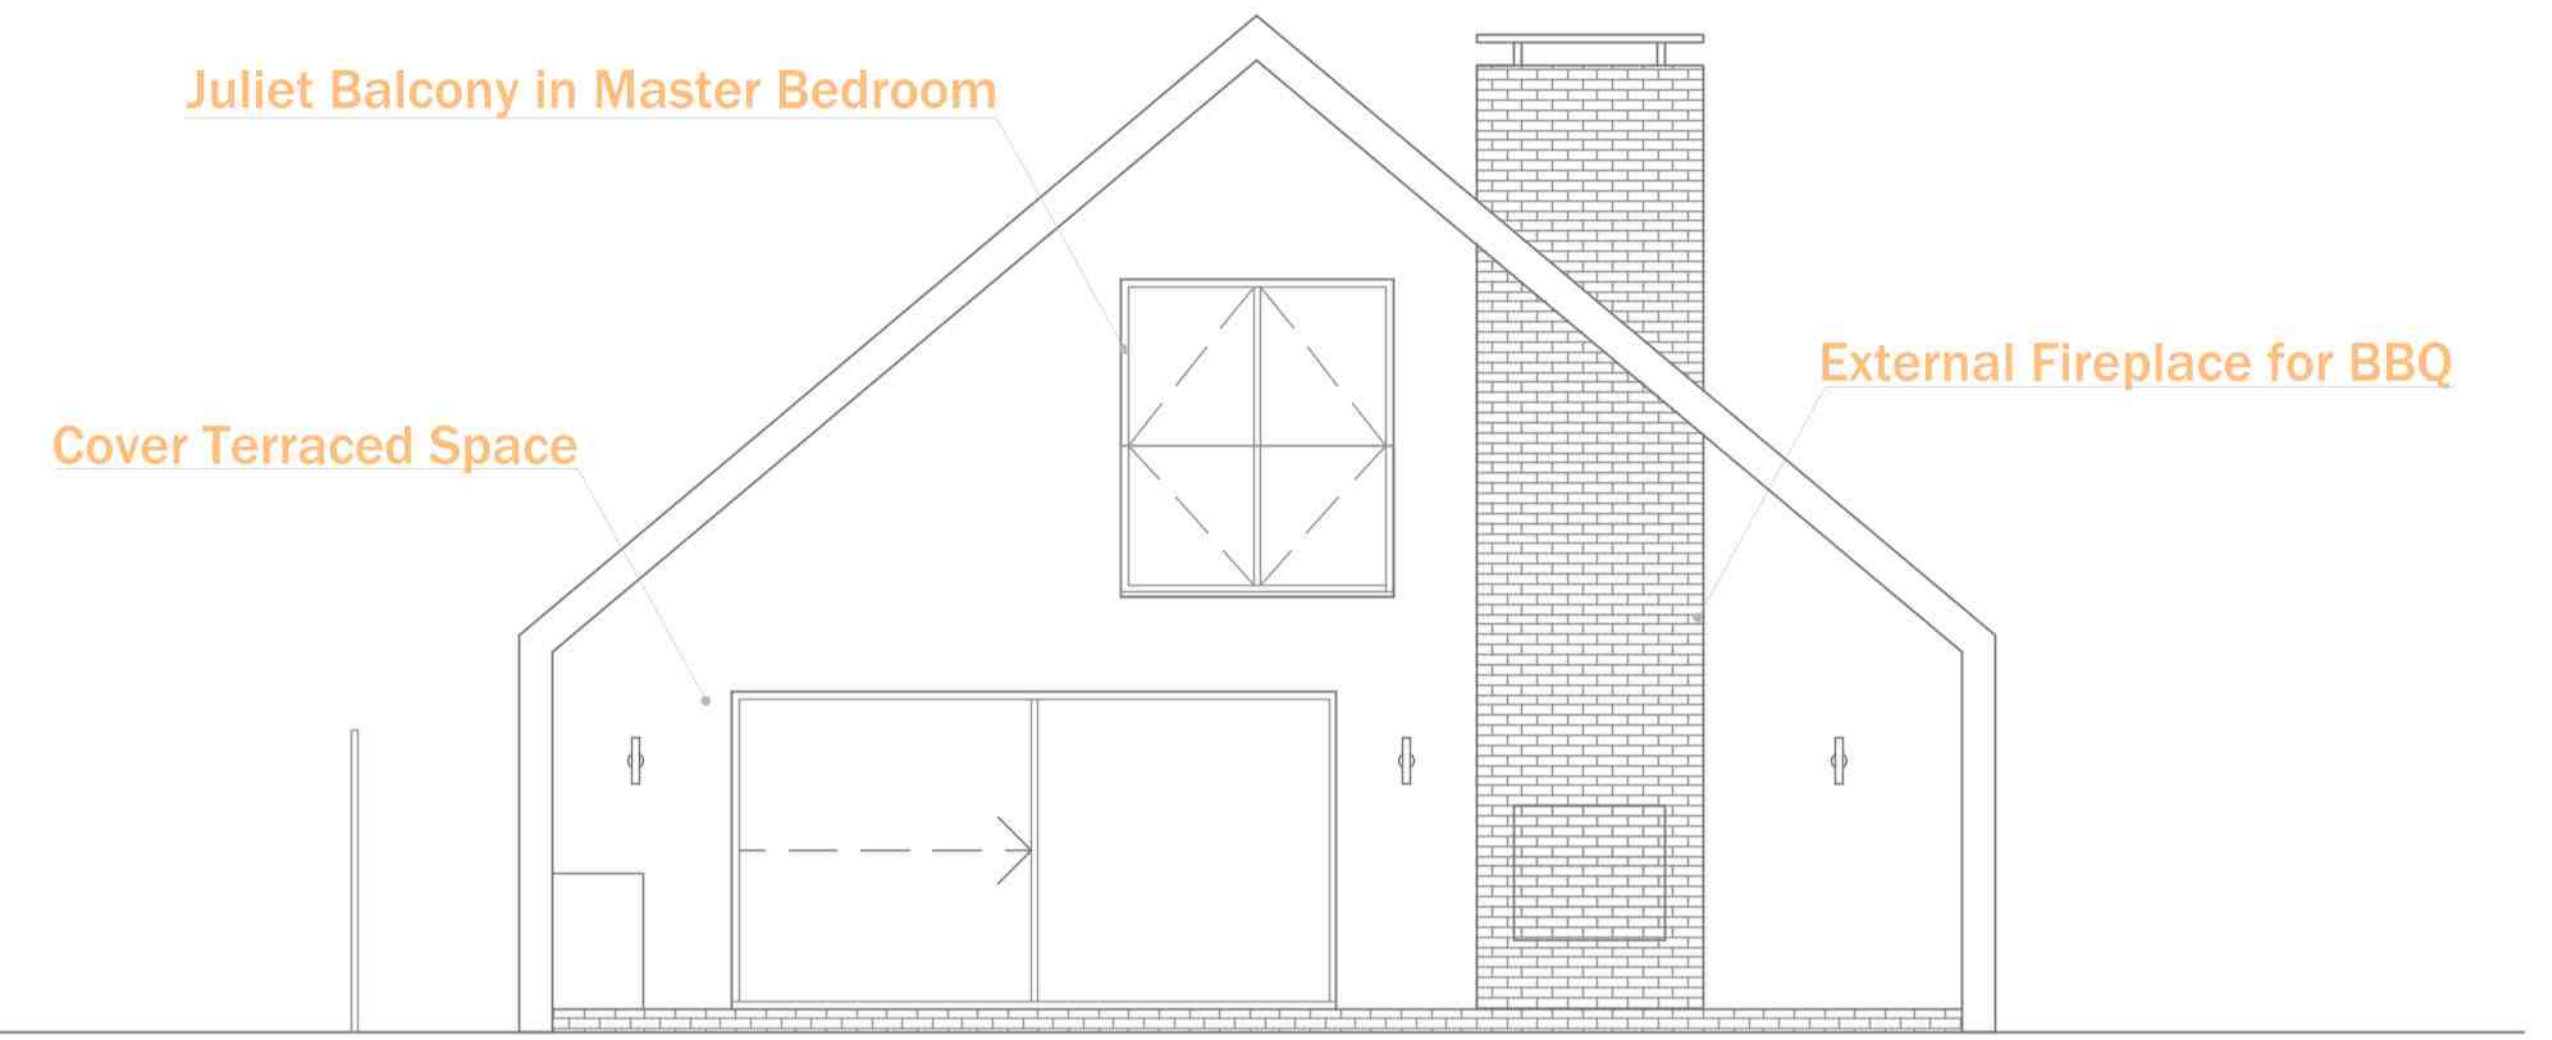


South Elevation

Juliet Balcony in Master Bedroom

Cover Terraced Space


External Fireplace for BBQ

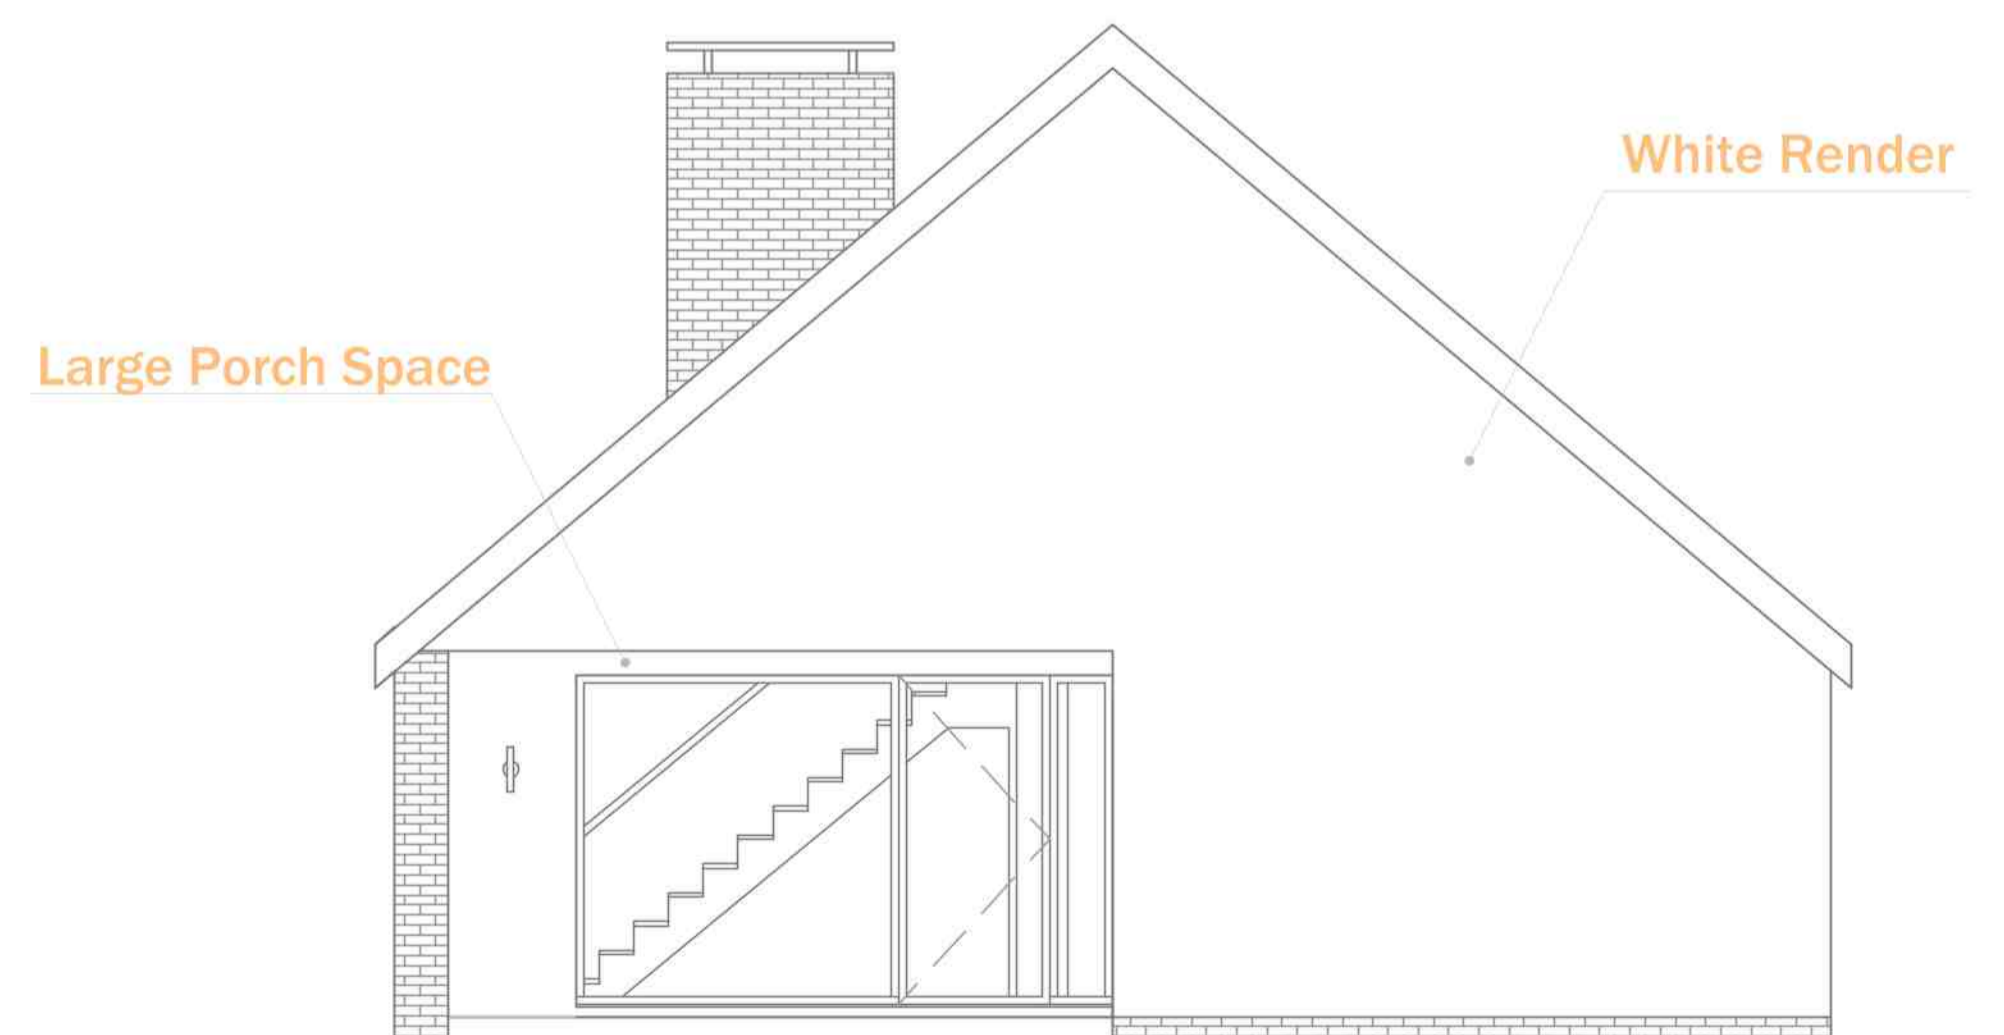

North Elevation

White Render

Large Porch Space

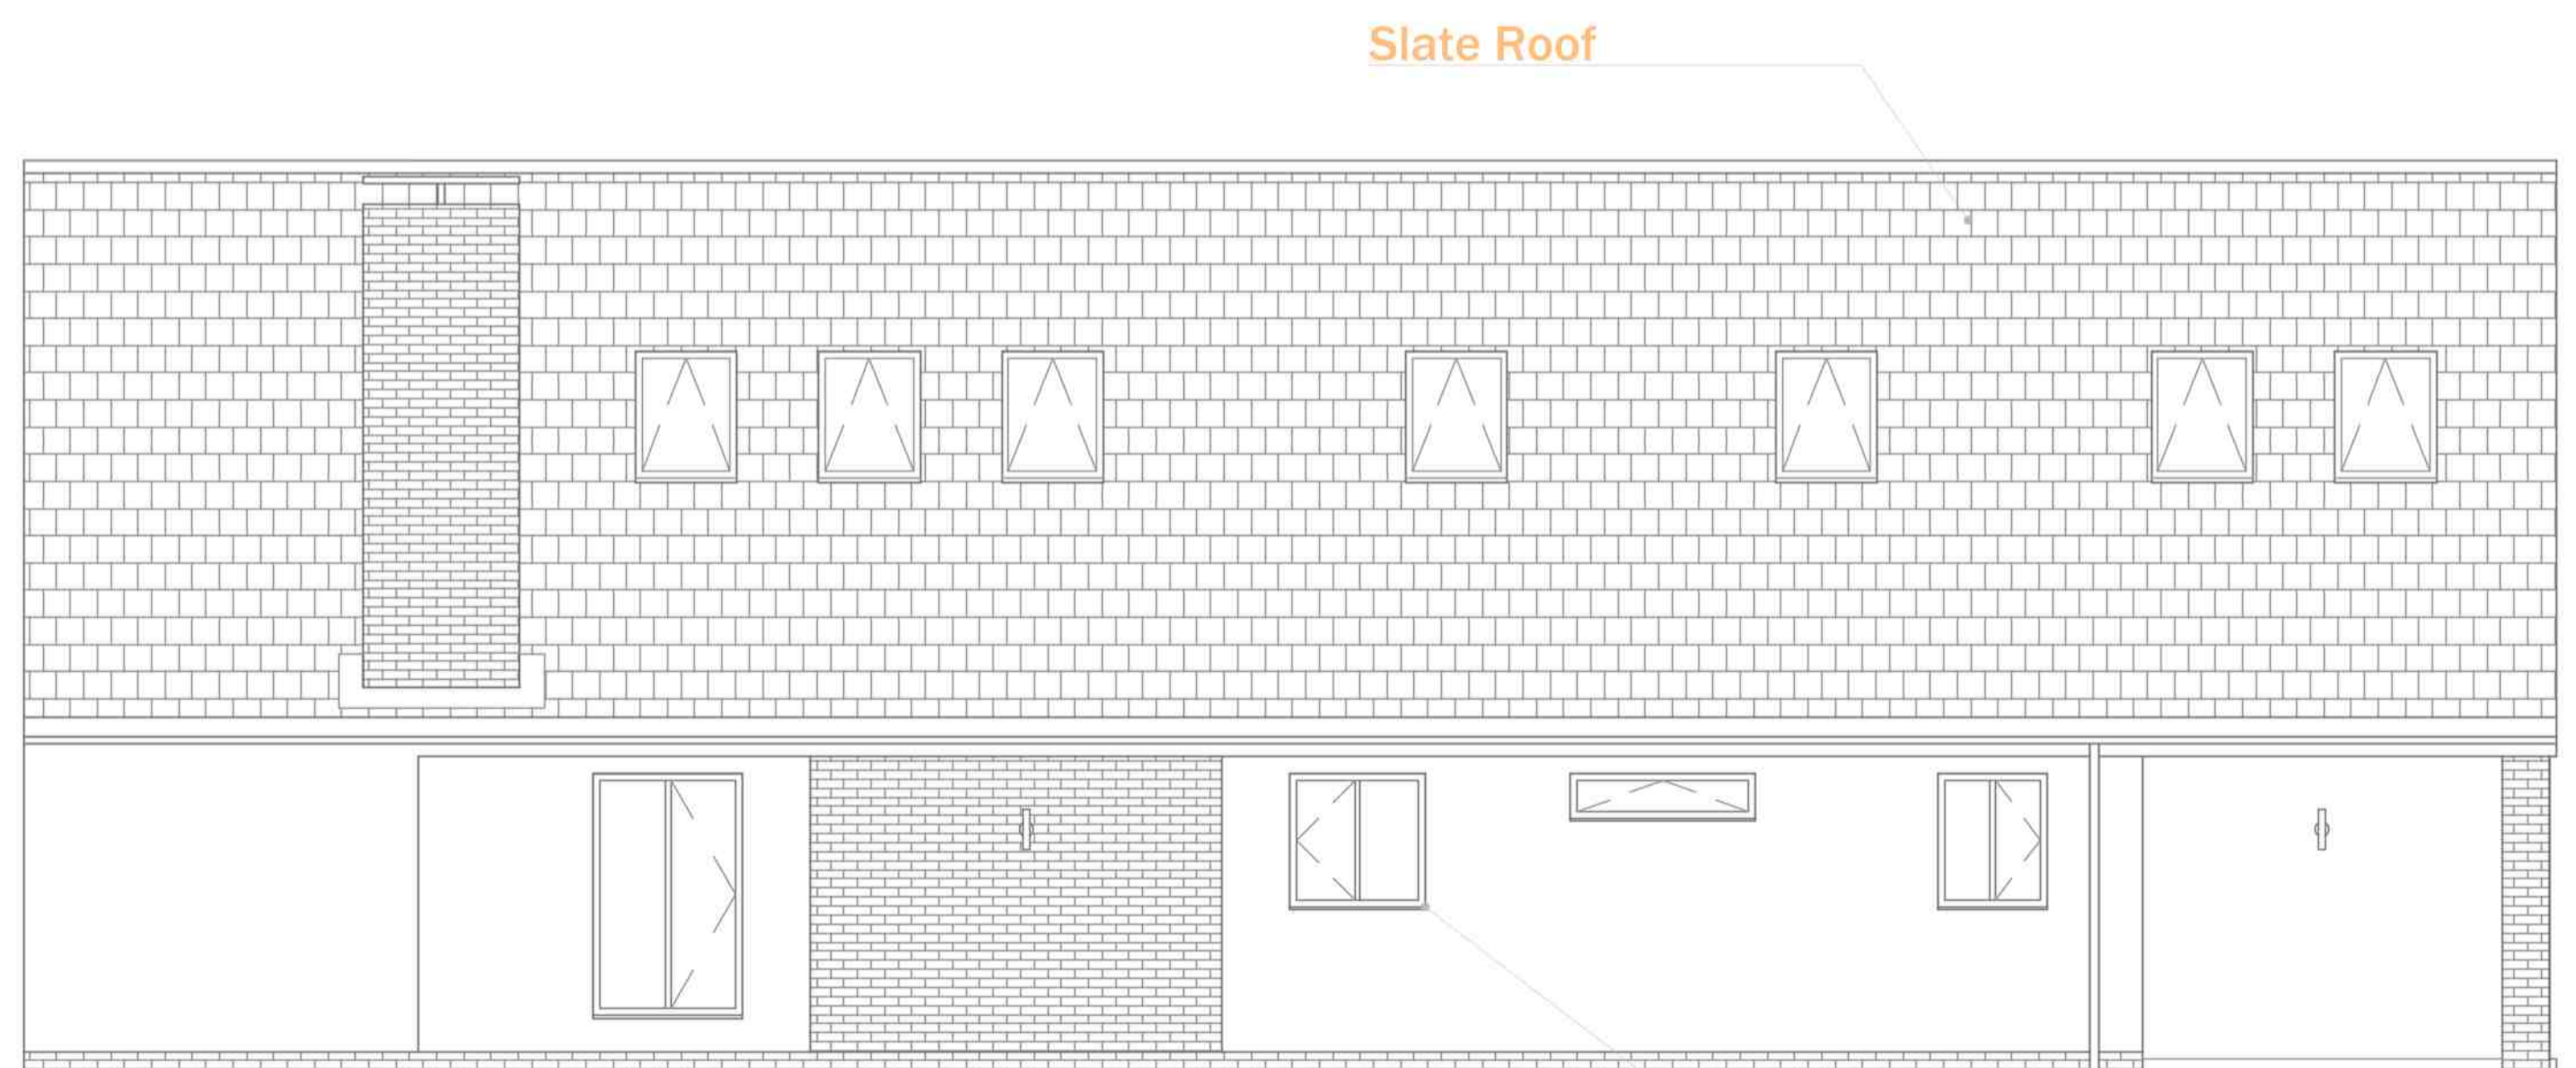


East Elevation

Slate Roof

Powder Coated Aluminium Windows

Rev: Description: Date:

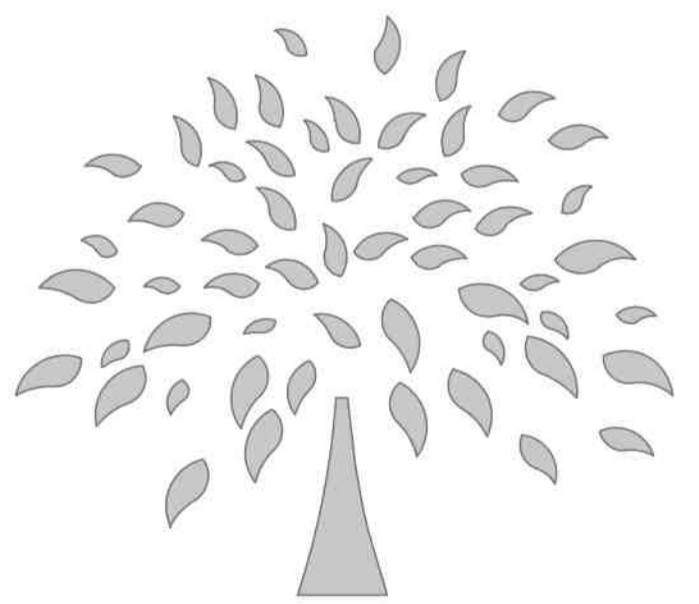

Badger Hills, Main Road, Beelsby, Lincolnshire, DN37 0TN
tom@cherrytreehomes.com
07792 199805

Project:
Bungalow behind Fairacre, East Barkwith

Site: Fairacre,
Willingham Road,
East Barkwith,
Lincoln,
LN8 5RP.

Title:
Proposed Elevations

Drawing No: EBB_006 Rev: A00

Scale: 1:50 @ A1 Date: 20/11/23

DO NOT SCALE FROM THE THIS DRAWING. ALL MEASUREMENTS ARE TO BE MEASURED ON SITE.