




1 Existing Front Elevation
1:50

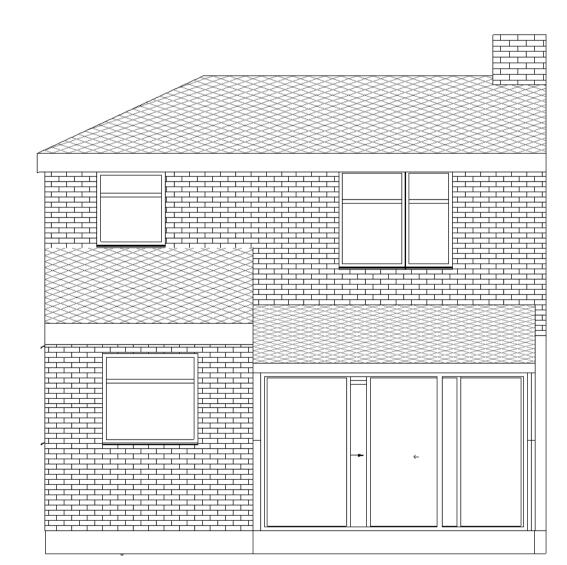


2 Existing Rear Elevation 1:50

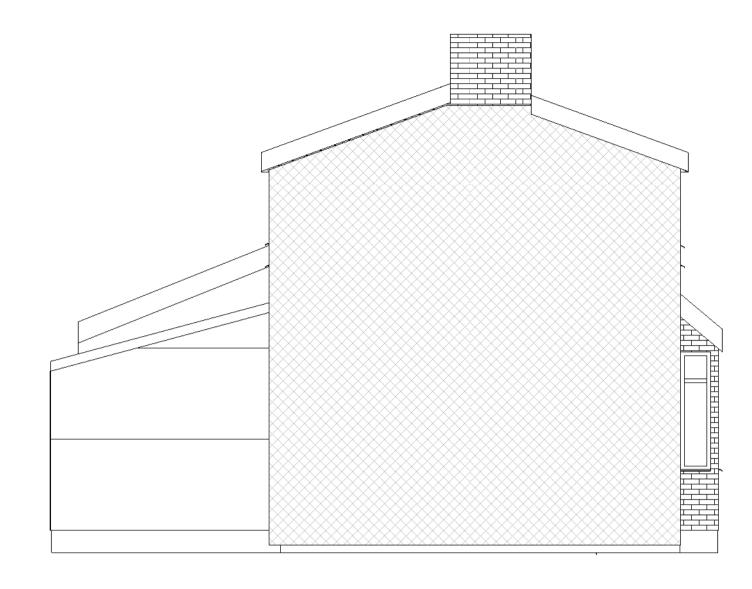

3 Existing South-West Elevation 1:50

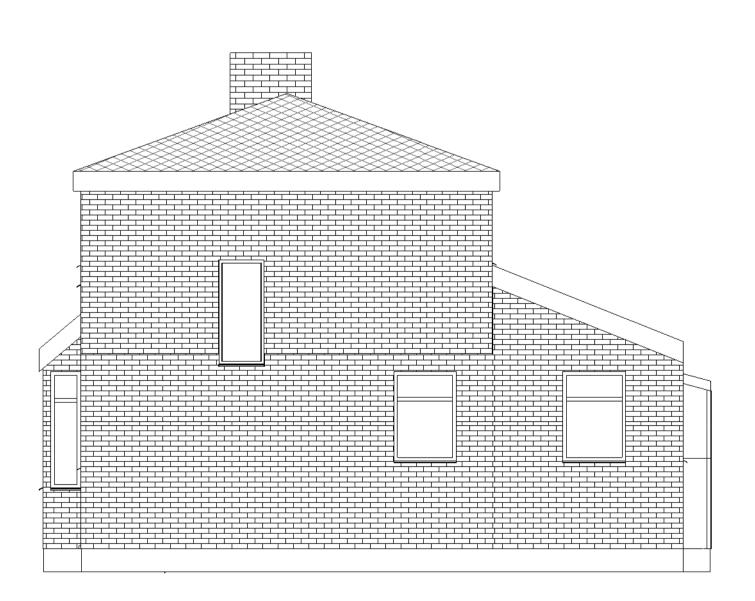

Existing North - East Elevation
1:50

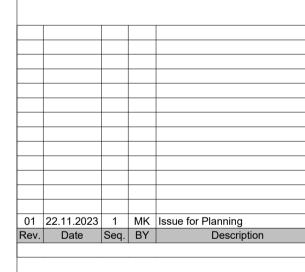



Client: Mr Ngai Kong Lee

Project:
62 Ashdale Crescent,
Droylsden M43 6PT

Drawing area:

Drawing Title:
ELEVATIONS - EXISITNG

 Approved By:
 J
 Date: 22.11.2023

 Checked By:
 A
 Scale: 1:50

 Drawn By:
 MZ
 Size: A1

 Status:

 FOR PLANNING

Drawing No.

Drawing No. Rev. 62 ASHDALE - 004 01