

PLANNING

Planning and Building Regulations Design Consultants
 Architectural Technologists
 Local Authorities Planning Agent Group Member
 Local Authorities Building Control Partner Member
 Planning Portal Professional Status
 Landmark and Promap Member
 Planning Appeal Consultants

www.cadmonkies.co.uk
cadmonkies@btconnect.com
 01280 - 70 44 44



Head Office : The Boathouse, 19 Westminster Croft,
 BRACKLEY, Northants, NN13 7ED
 London Offices : Studio A2, Headcorn Road,
 Thornton Heath, London, CR7 6JQ
 Cadmonkies, Studio A2 Castle Yard,
 Richmond, LONDON, TW10 6TF

CLIENT:
 Mr and Mrs S Ward

ADDRESS:
 43 Lower Road
 CHORLEWOOD, WD35LQ

CONTACT:
 Mrs A Ward

SITE:
 43 Lower Road
 CHORLEWOOD
 WD35LQ

SCHEME:
 Proposed Replacement Windows and
 Doors with Associated Works


DRAWING TITLE:
 Location, Block and Site
 Plans

DATE: August 2023
DRAWN: david berloius


SCALE: 1:1250, 1:500, 1:200
REV: A3 @

DRAWING No:


P/23/176/001

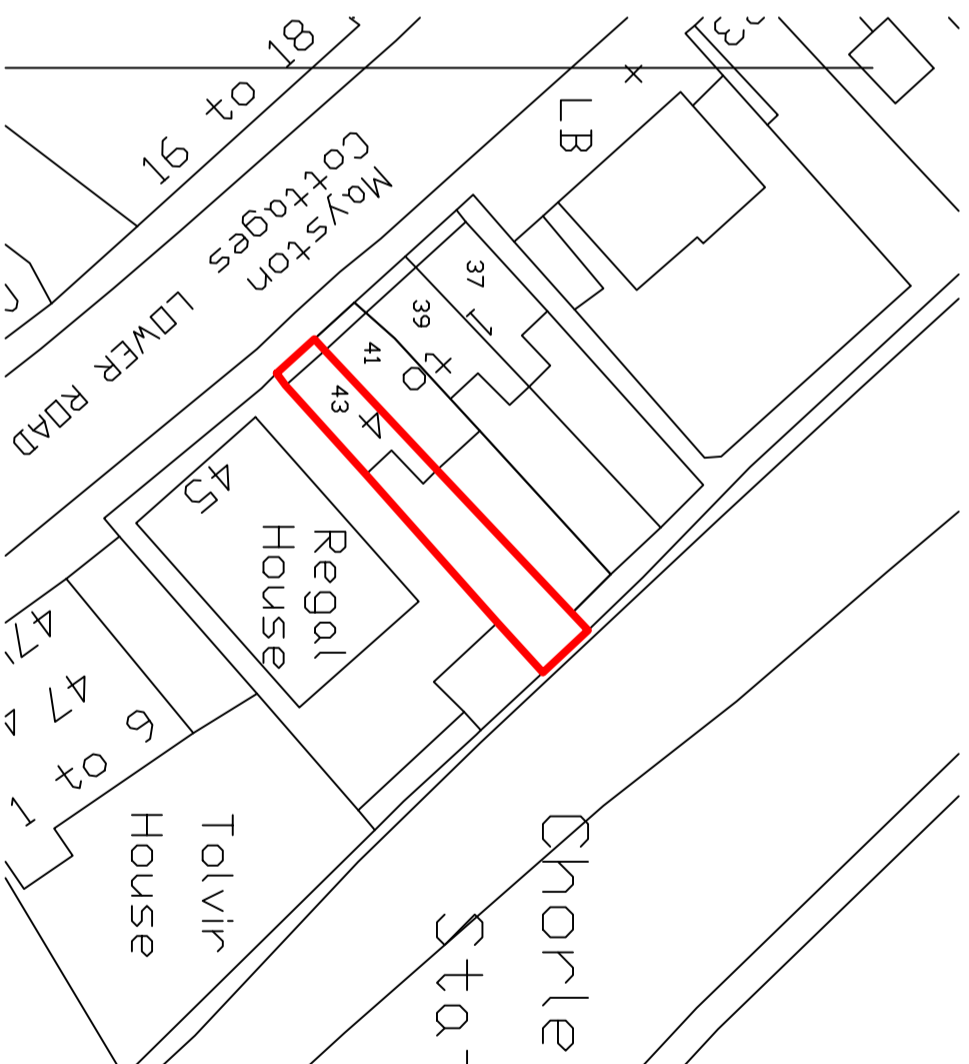

Block Plan 1:500

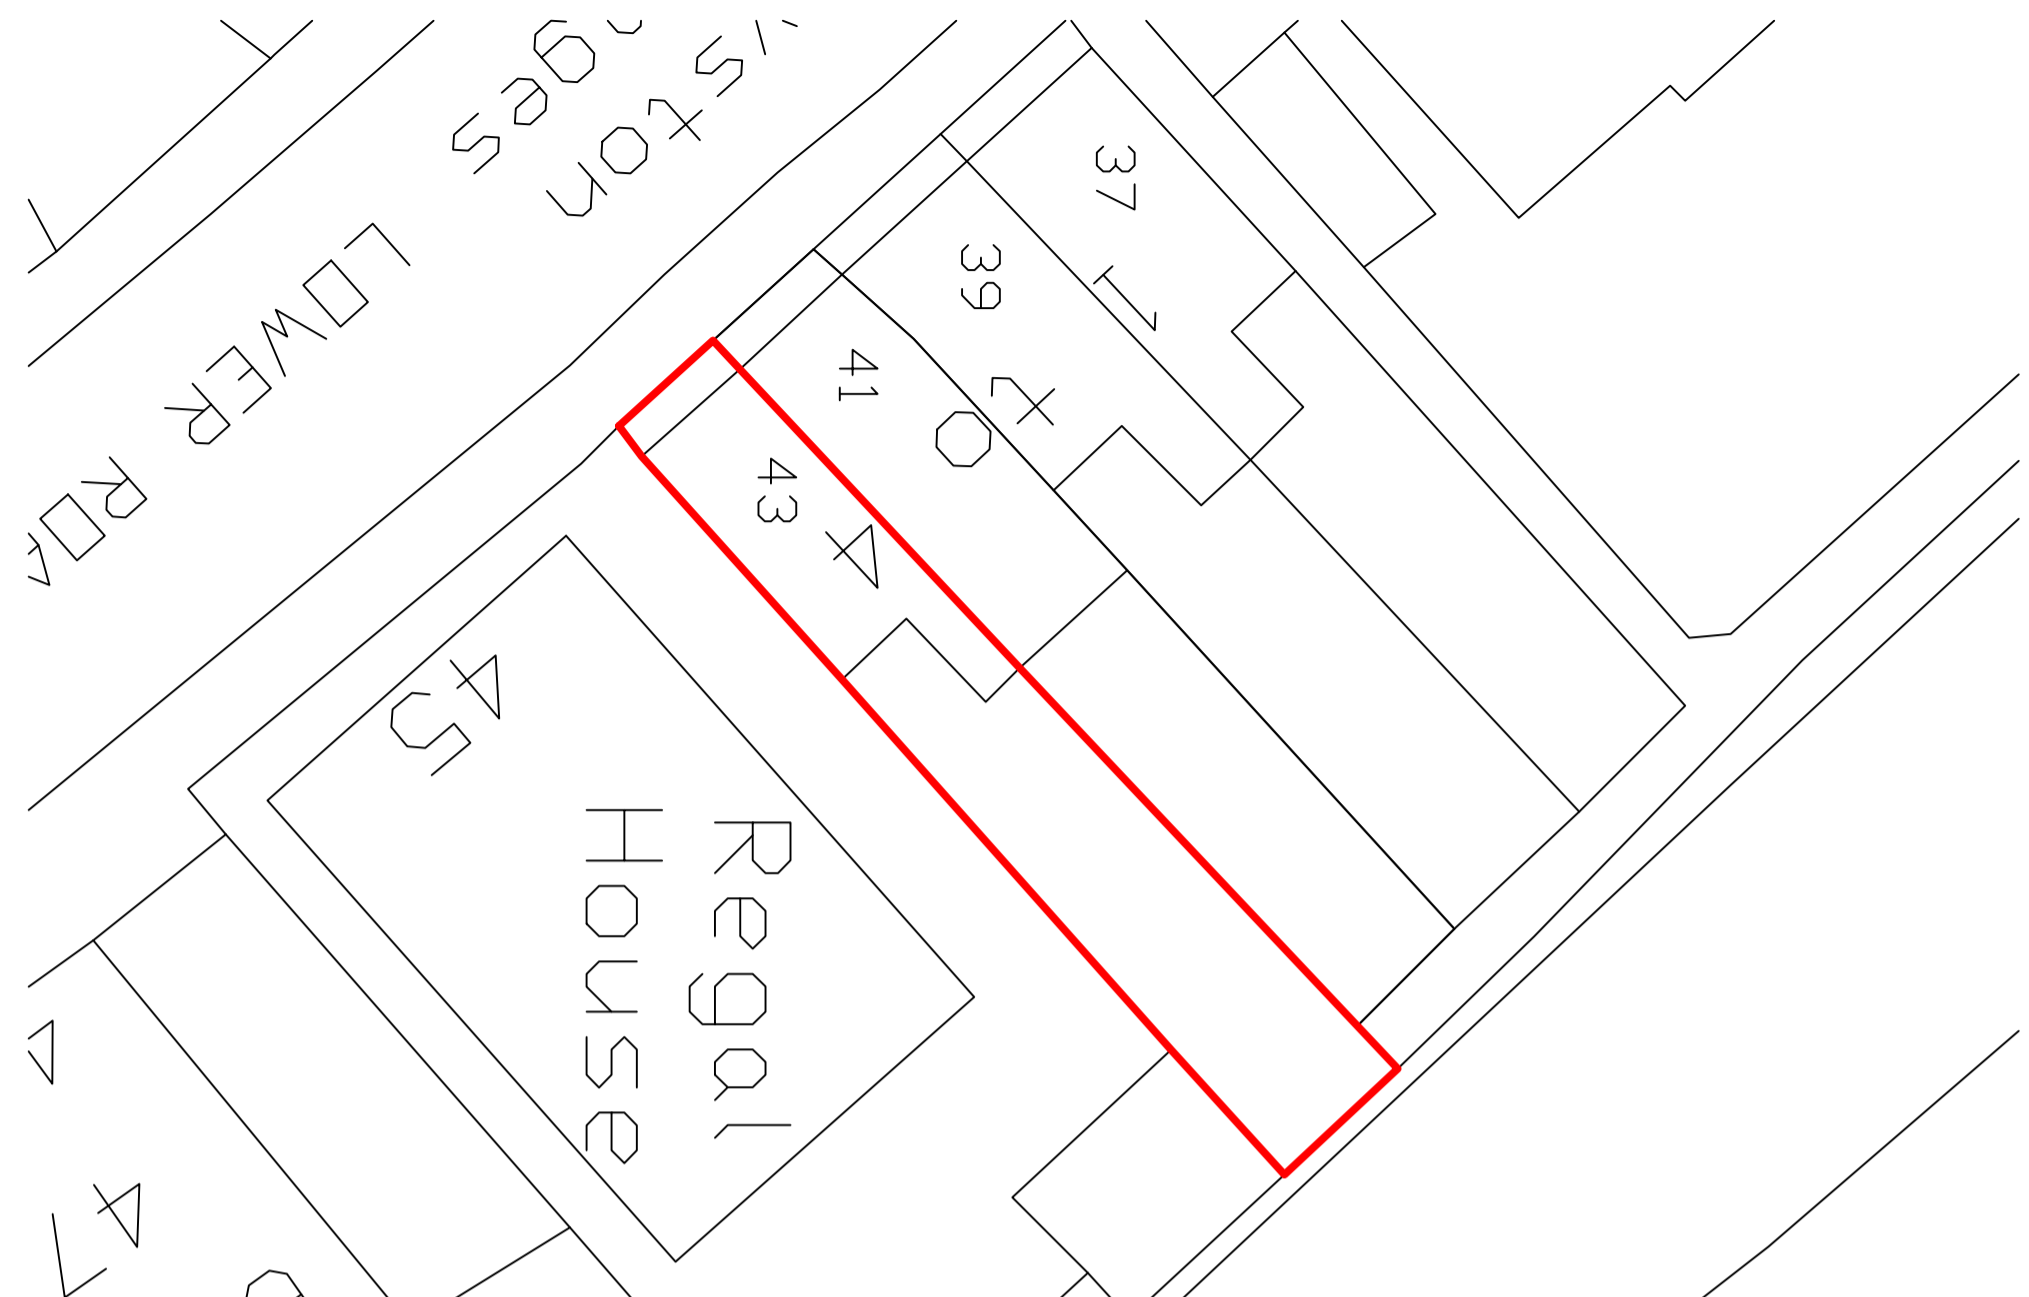

Site Plan 1:200

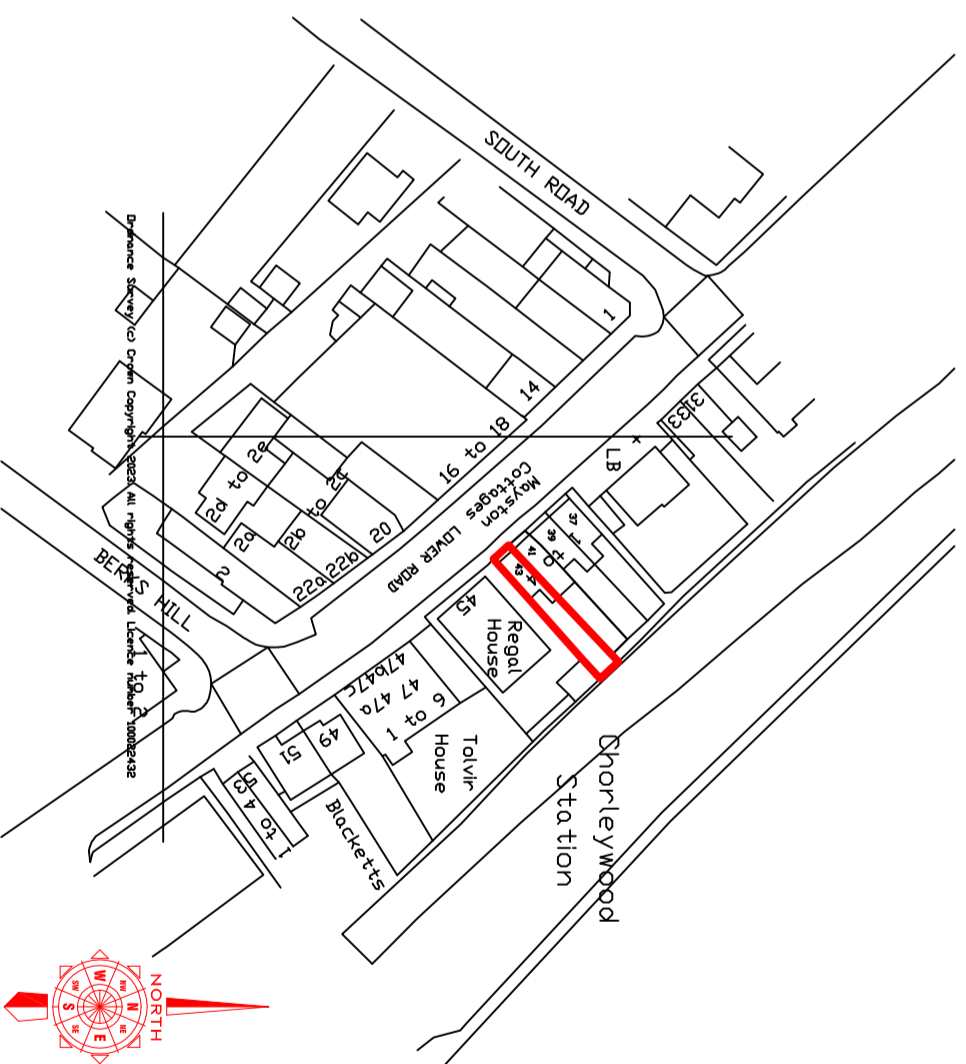

Location Plan 1:1250

