
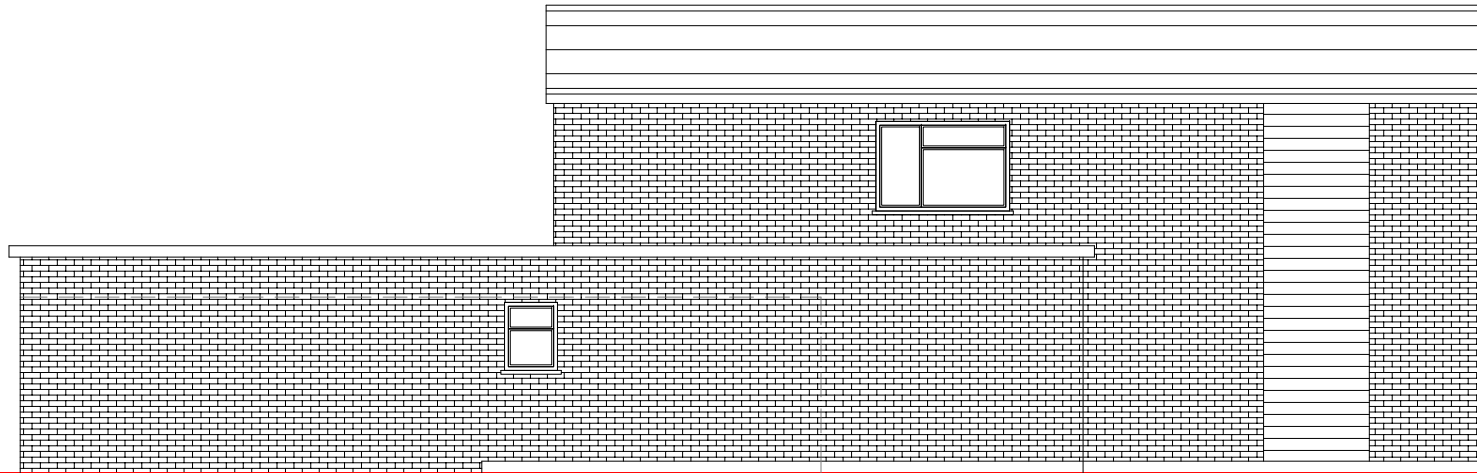


All work to comply with current building regulations and codes of practice
Do not scale from drawings all dimensions to be checked on site before the start of any work

All Proposed External Materials to Match Existing External Materials

Any Proposed Windows to Flank wall to be Obscure Glazed and Non-Opening below 1.7m from FFL

1:100

 


Proposed Side Elevation
Scale 1:100




Proposed Rear Elevation
Scale 1:100



Proposed Front Elevation
Scale 1:100

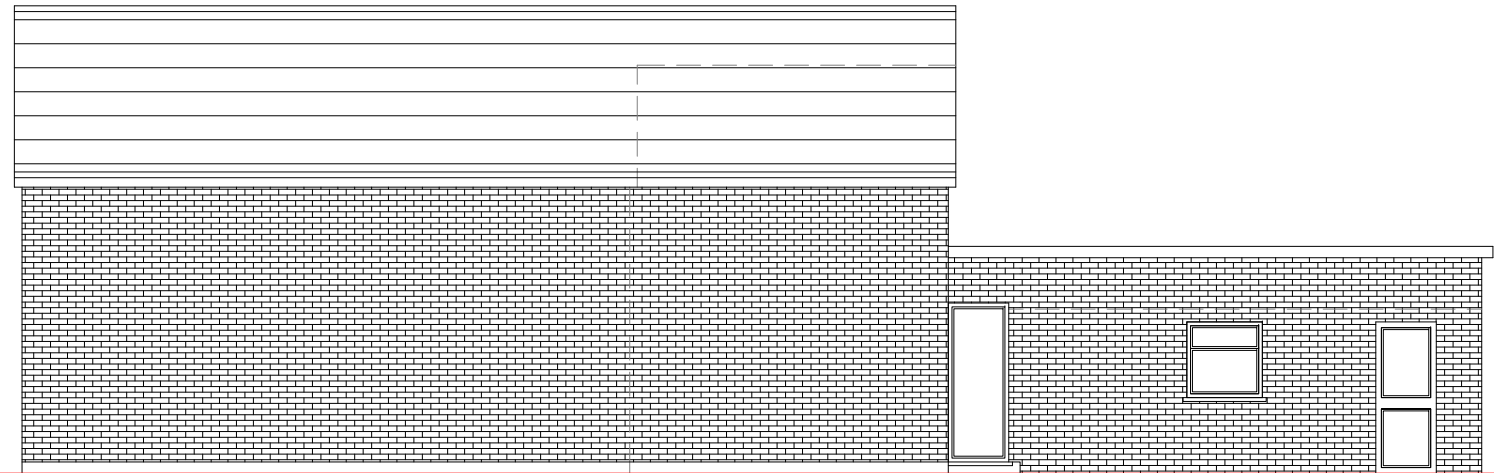

Proposed Side Elevation
Scale 1:100

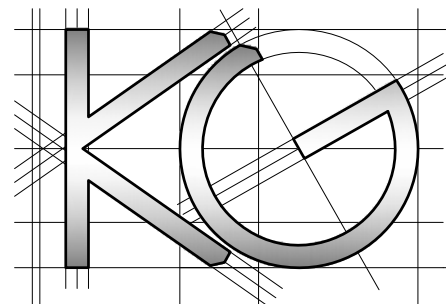

Site Address:
7 Arnett Way
Rickmansworth
WD3 4DA

1

Drawing Content:
Proposed Elevations

2

Drawings No:
7arnettway/2023/06

3

Drawings Scale:
1:100

4

Date Drawn:
16th May 2023

5

Drawn By:
KG

6

Planning Issue

7

Revision:

8