



Contractors must verify all dimensions on site before commencing any work or making any shop drawings: no dimensions are to be scaled from the drawing.
 All materials specified on this drawings are to be used strictly in accordance with the manufacturers recommendations and current codes of practise.

COPYRIGHT ©
 This drawing and any design thereon is the copyright of Richard Smallwood and VENTURE architectural and must not be reproduced without their written consent.

PLANNING

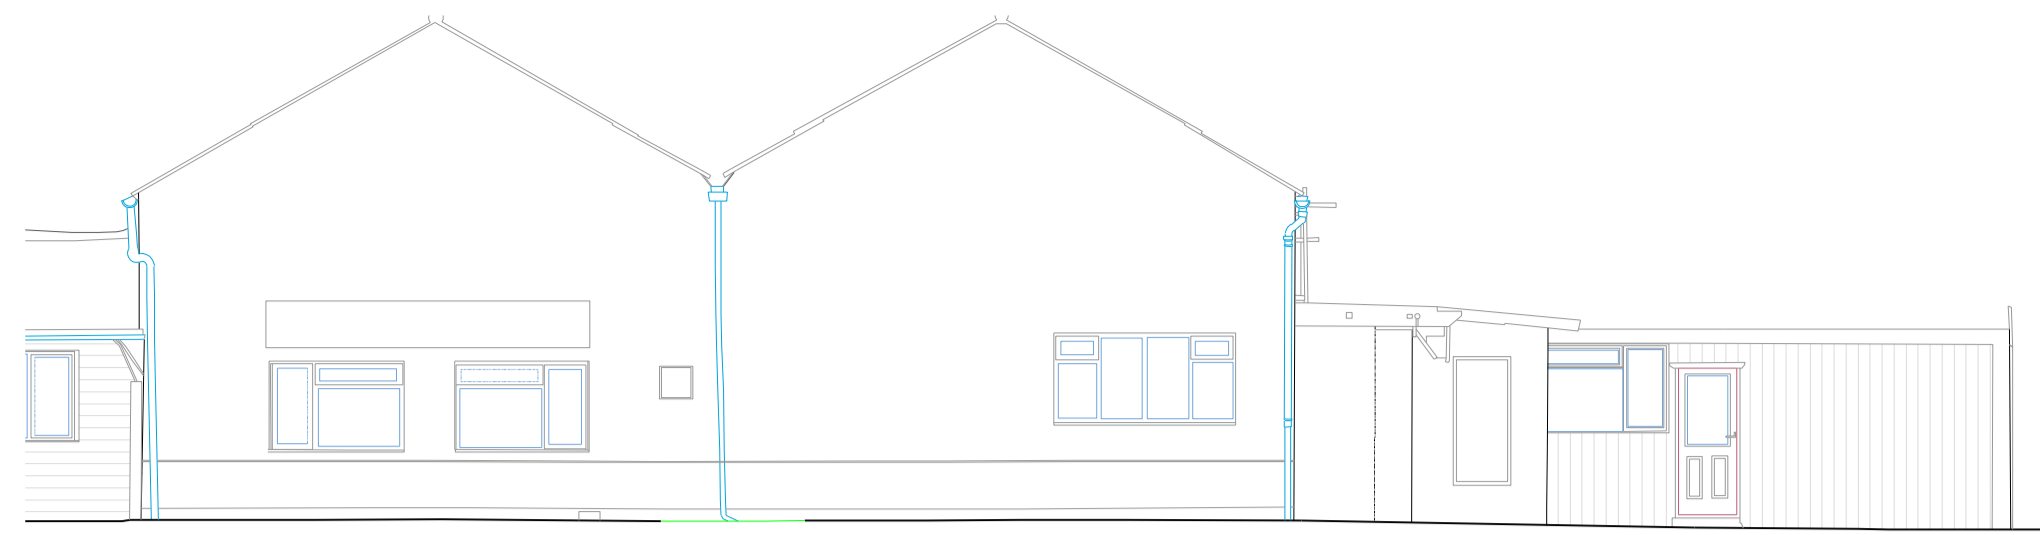

existing north west elevation


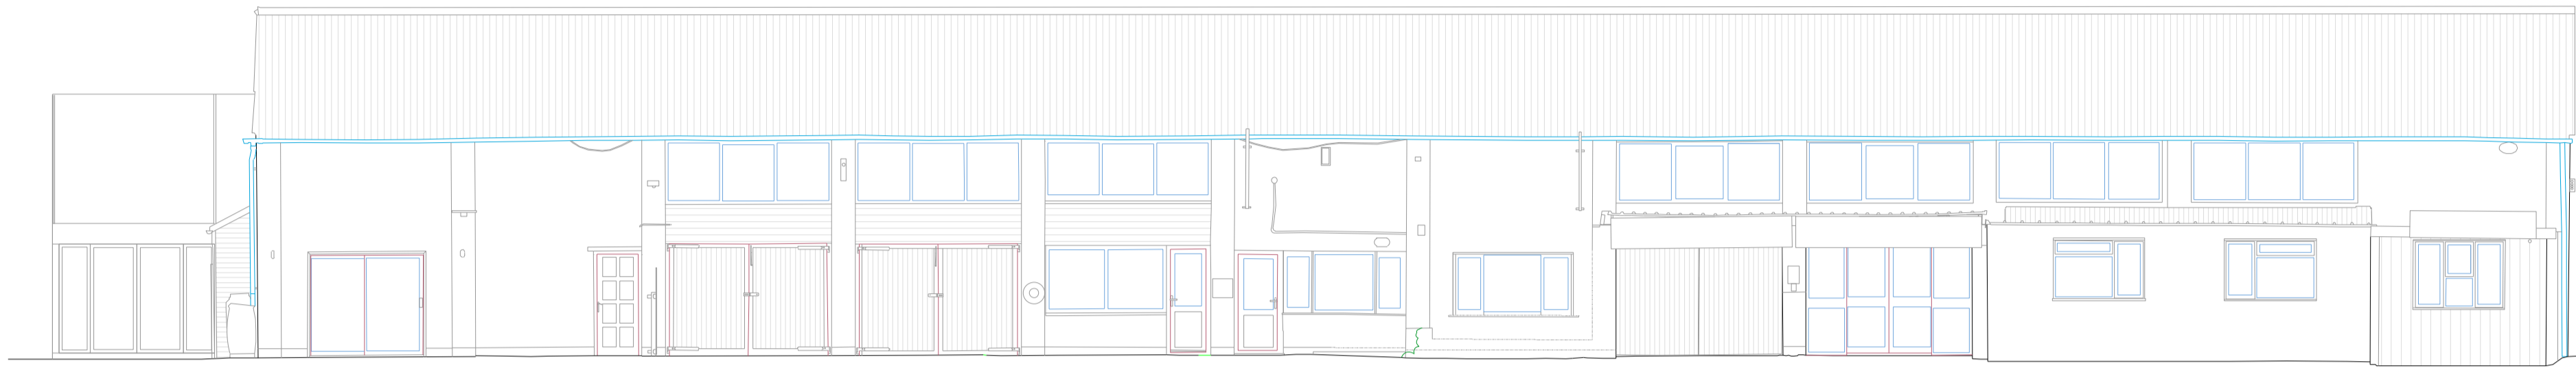


existing south west elevation




existing floor plan

1m SCALE 1:100

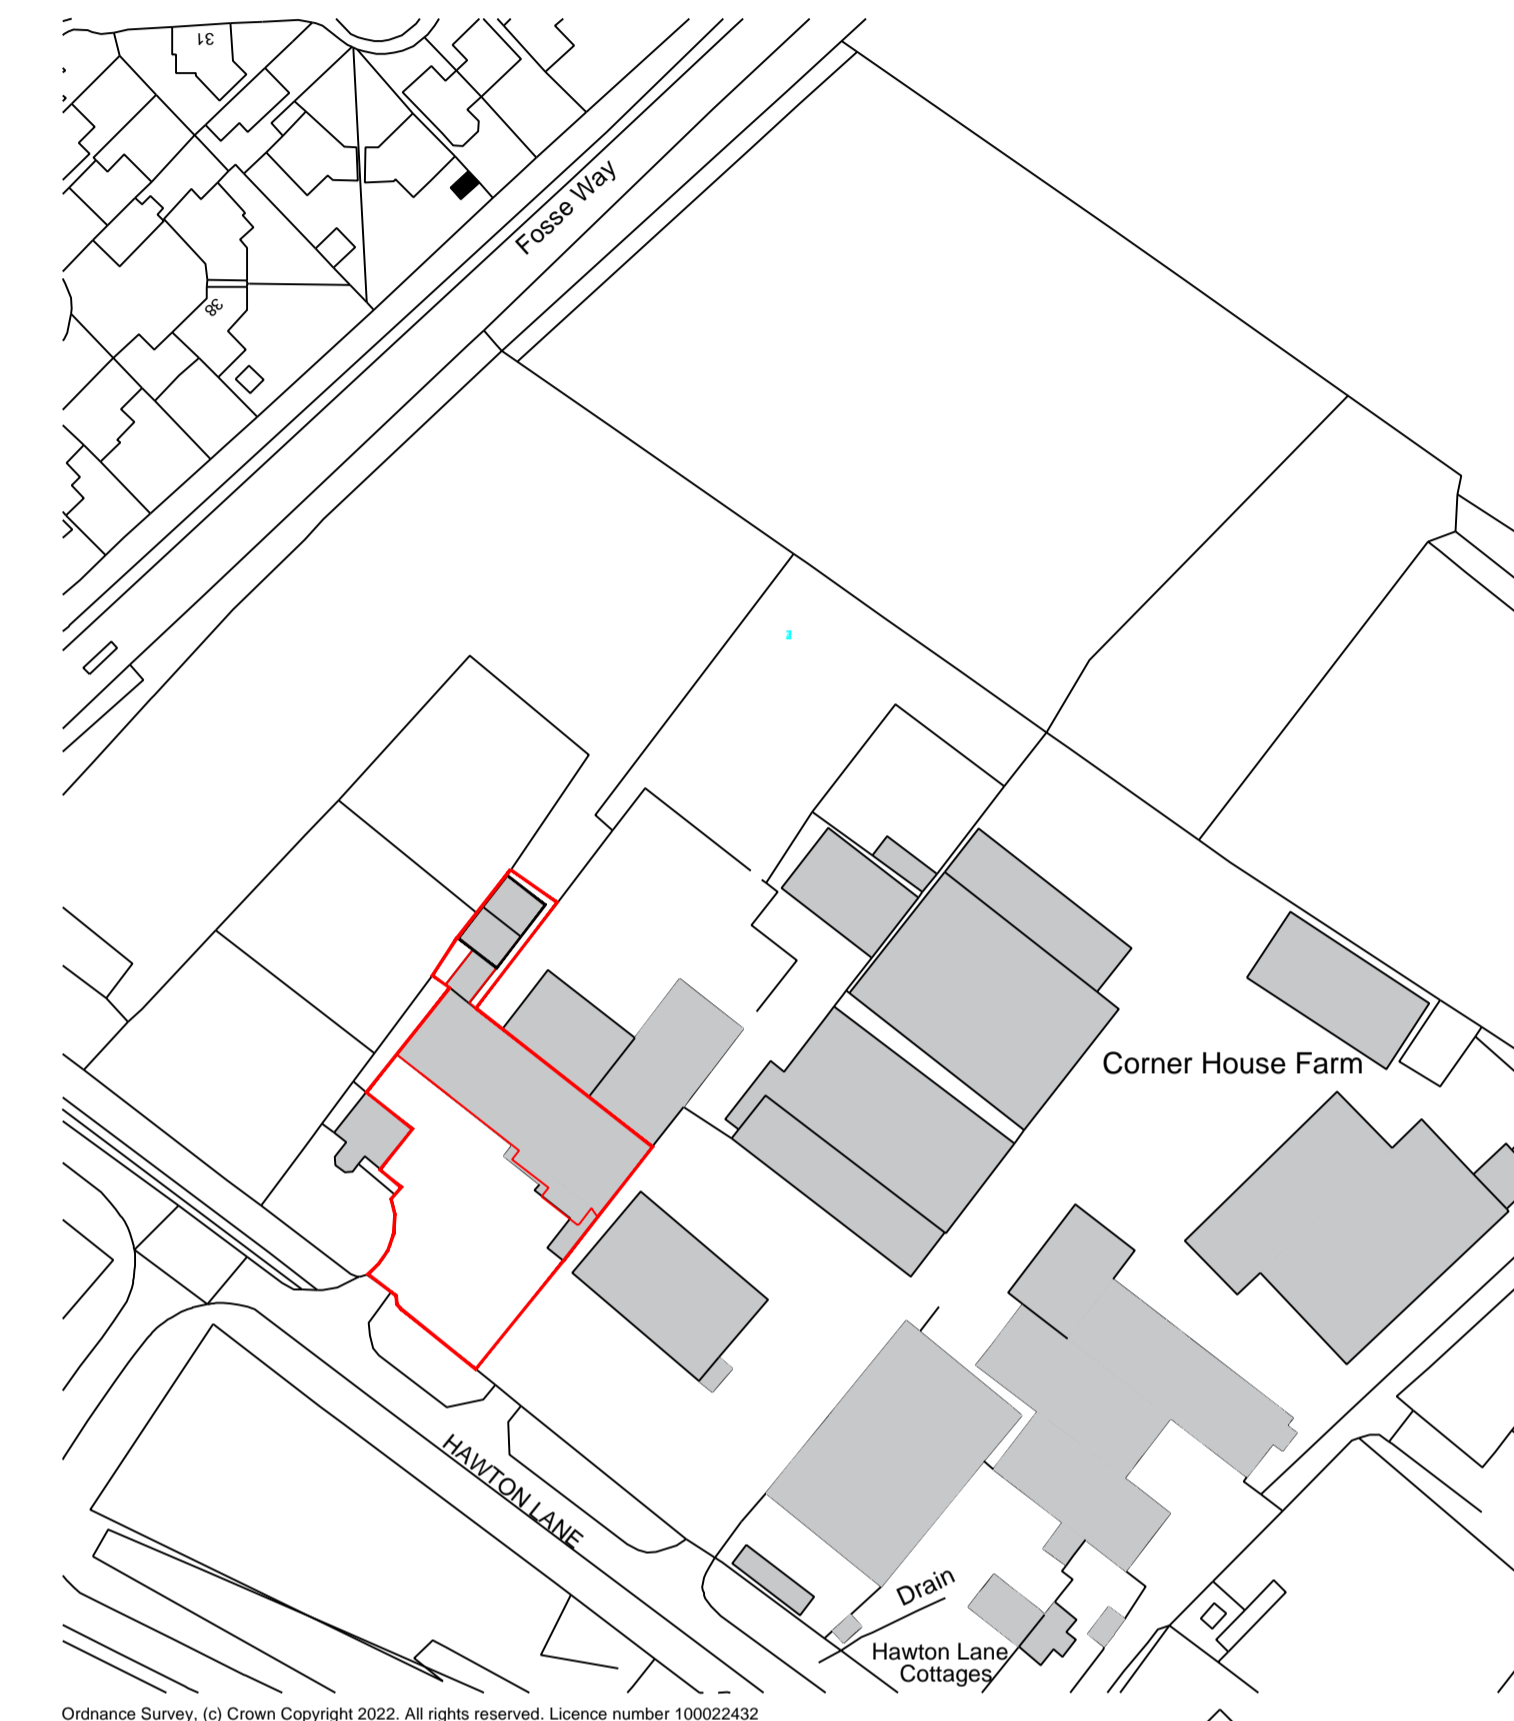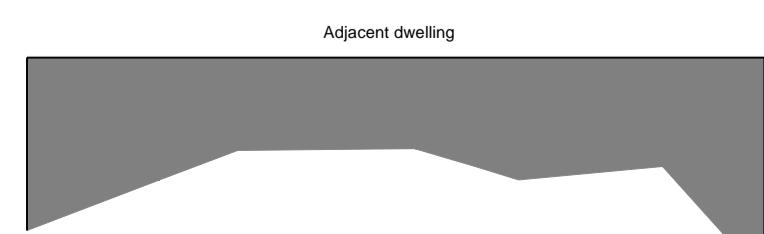

site location plan -- scale 1/1250

25m SCALE 1:1250

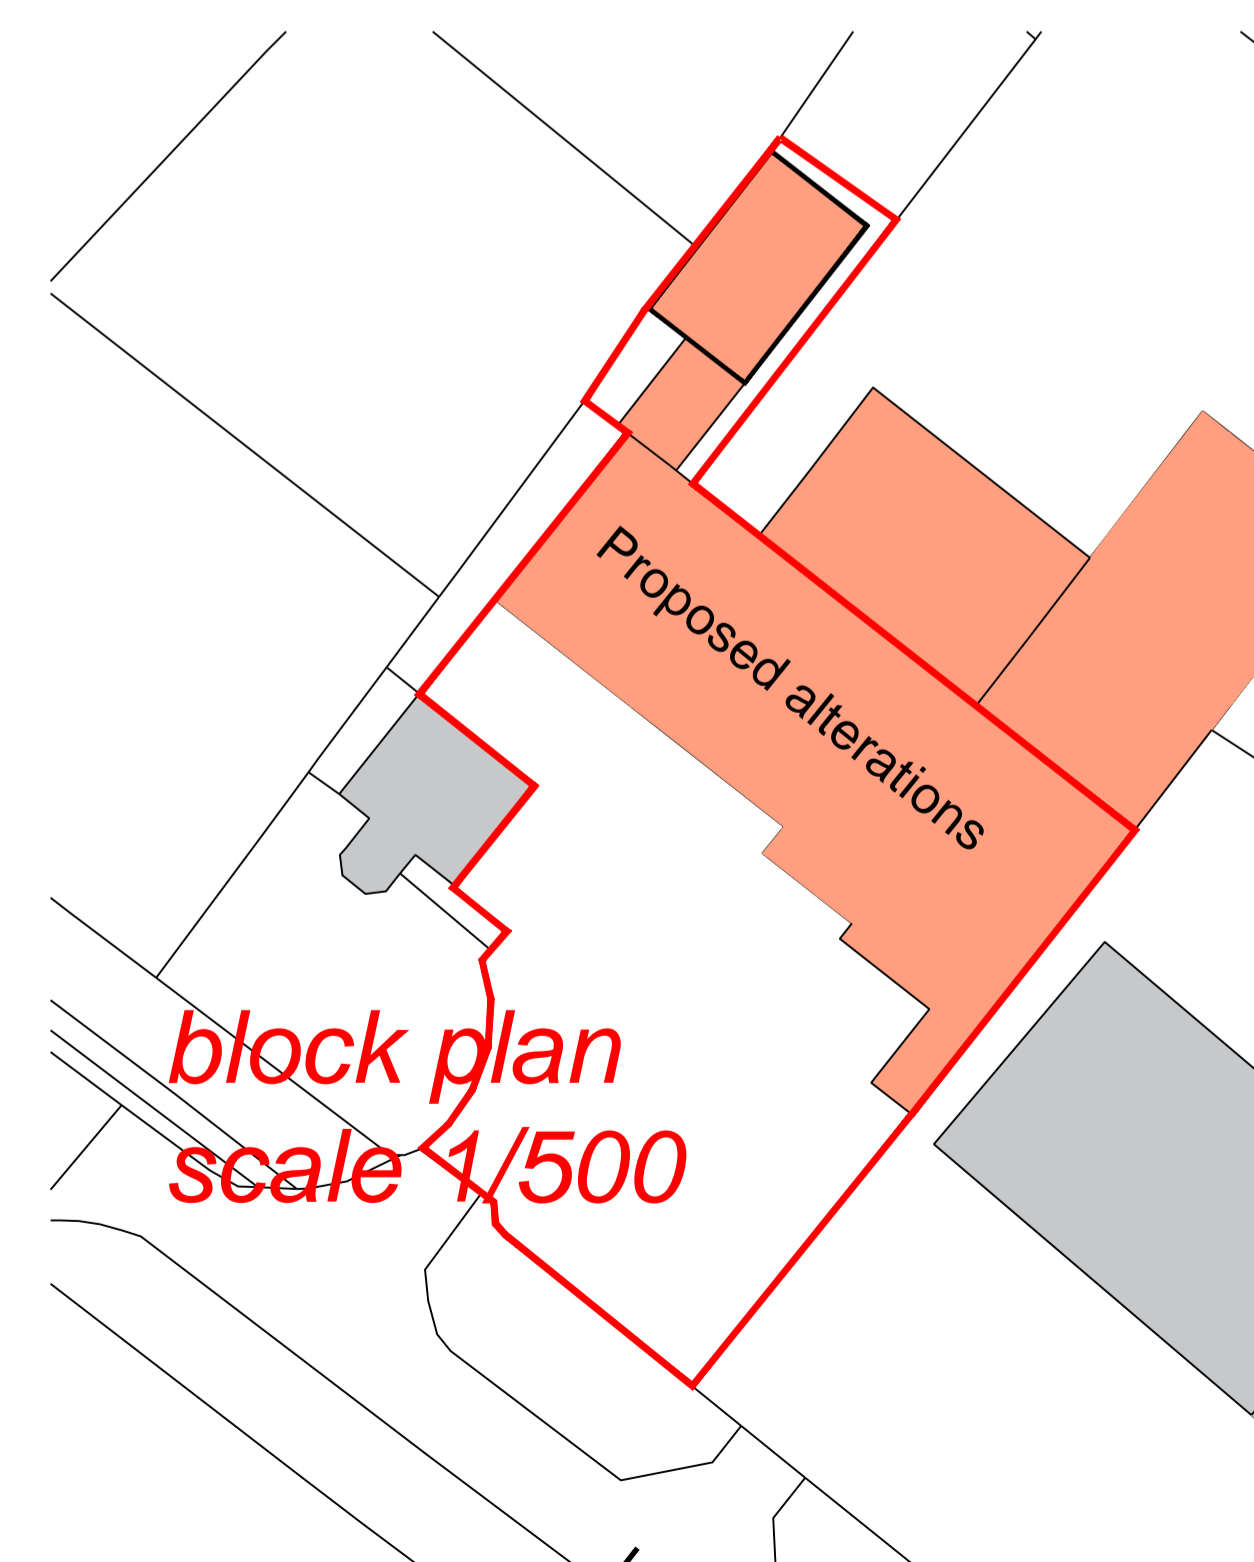

block plan scale 1/500

REV	DATE	REV NOTES	DRN	CHK

VENTURE architectural

richard smallwood M.C.I.A.T.
 The Elms, Manor View, Cauntton,
 Newark, Notts.
 Ng23 6AW

CLIENT
HARDYS FARM SHOP

PROJECT
**PROPOSED ALTERATIONS AT
 HARDYS FARM SHOP, FOSSE WAY
 FARNDON, NEWARK**

TITLE
**EXISTING FLOOR PLAN & ELEVATIONS
 LOCATION PLAN & BLOCK PLAN**

DWG NO.	REV	DRN	CHK
1025-03		RS	

SCALE	DATE
1/100 @ A1	JULY 2023

