
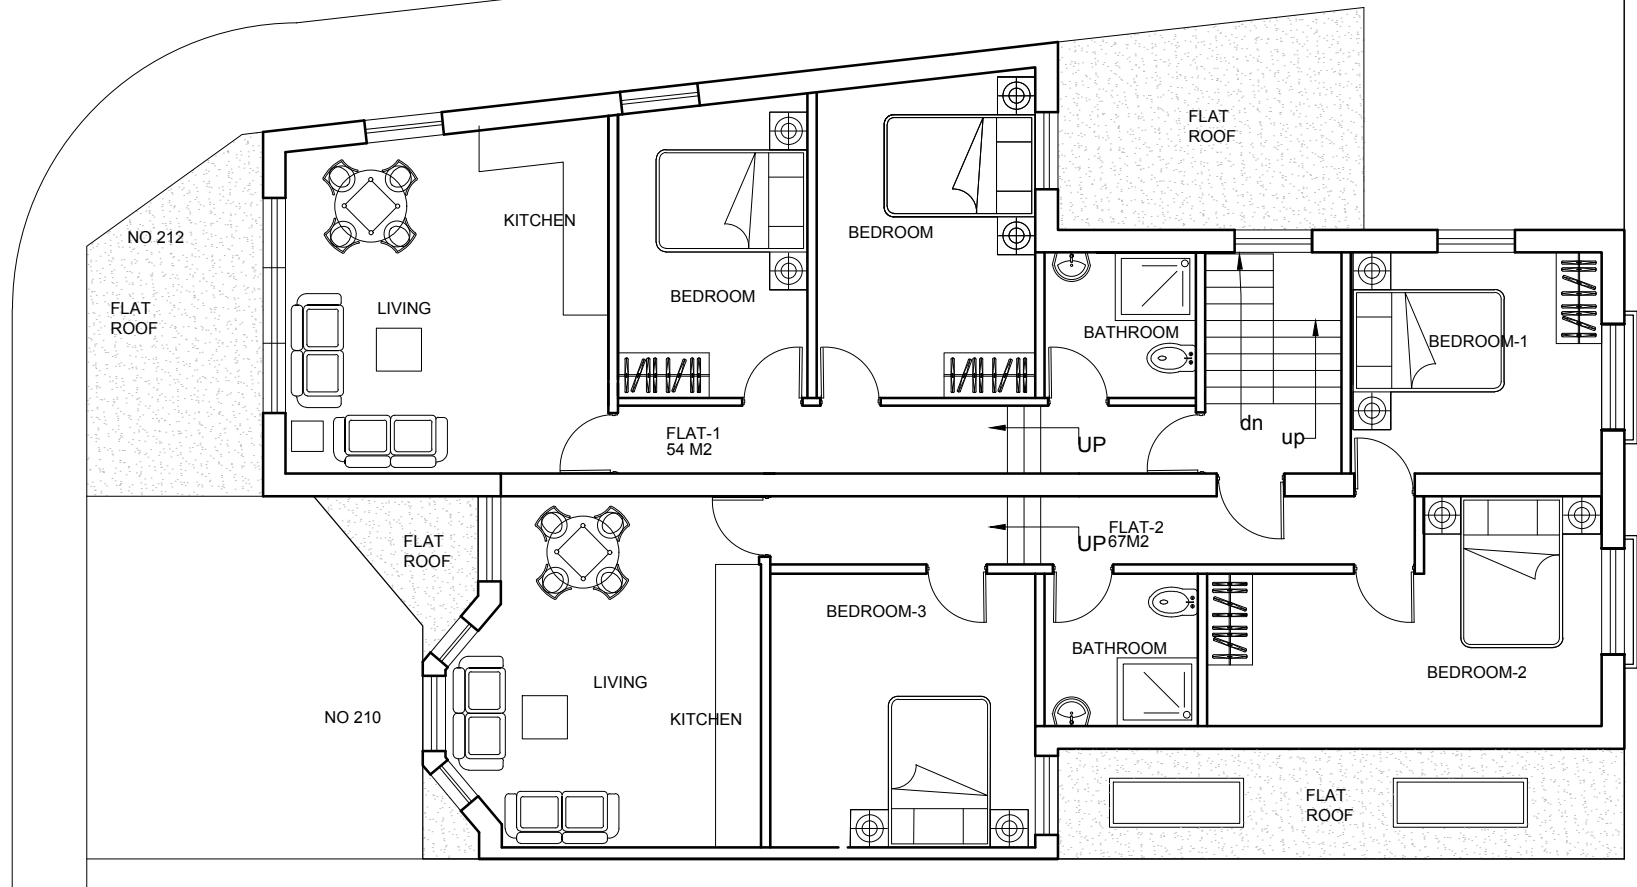
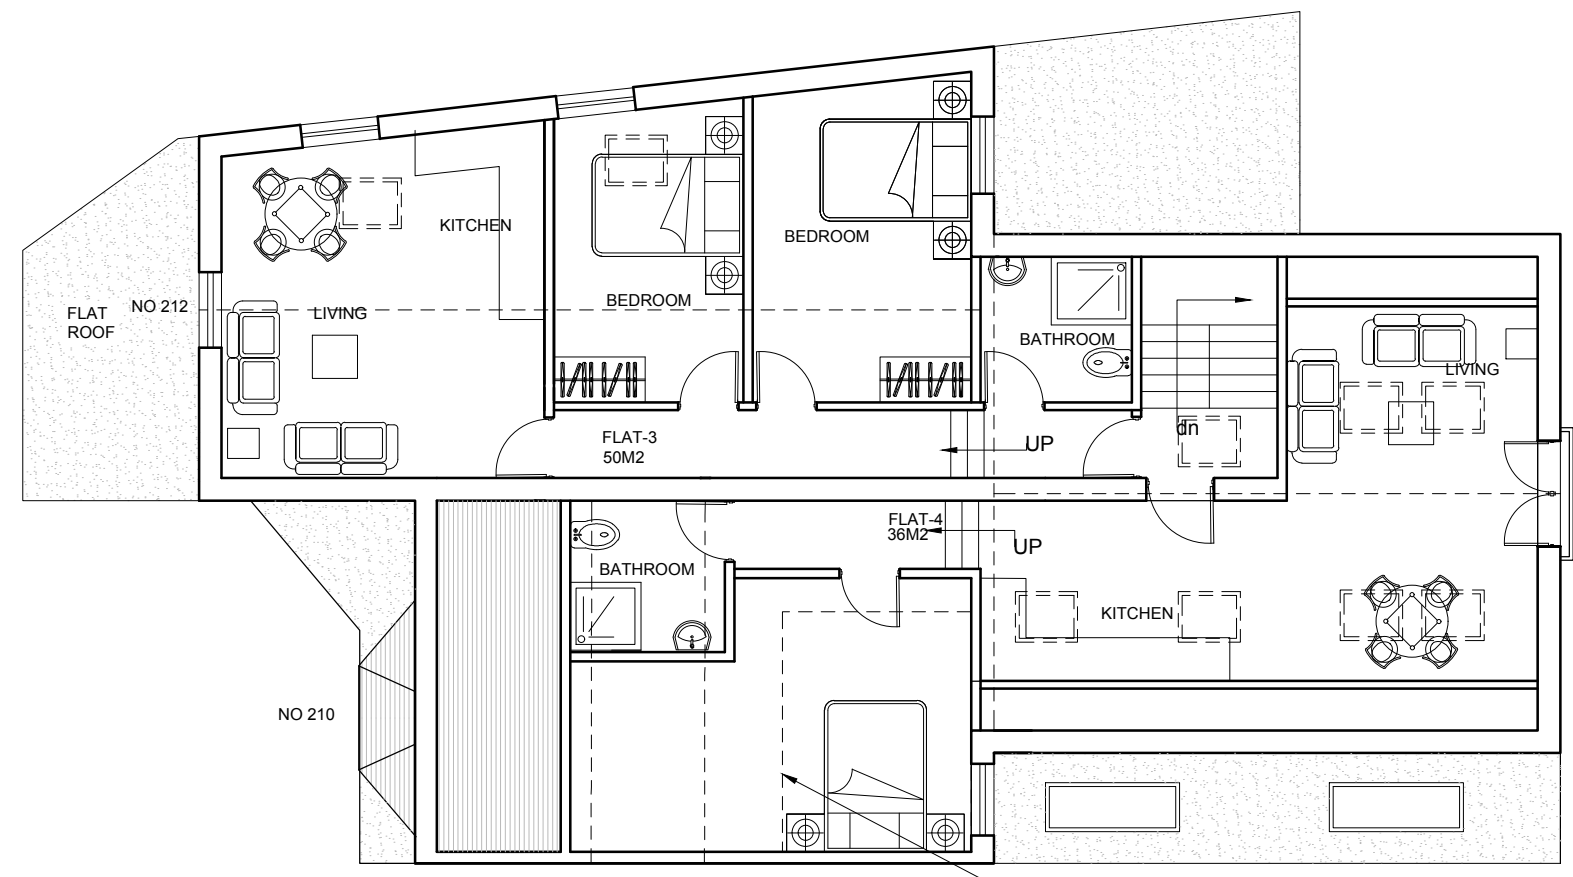


<small>© This drawing is copyright. Do not Scale. Contractor to check all dimensions on site and to report any discrepancies directly to the SO.</small> Date: NOV 2023			 SK DESIGNS <small>588, Clewley Way, Laleham, Cardiff CF23 6DZ Tel: 029 20 761 950 Fax: 029 20 761 950 Email: info@skdesigns.org.uk</small>
Project: 210-212 WHITCHURCH ROAD,			
Client:			
Description: PROPOSED PLANS	Job No:	Scale: 1:100 ON A3	
	Dwg No: 202 R9	Drawn By: KG	



PROPOSED FIRST FLOOR PLAN



PROPOSED SECOND FLOOR PLAN

DORMER