


PROPOSED SIDE ELEVATION

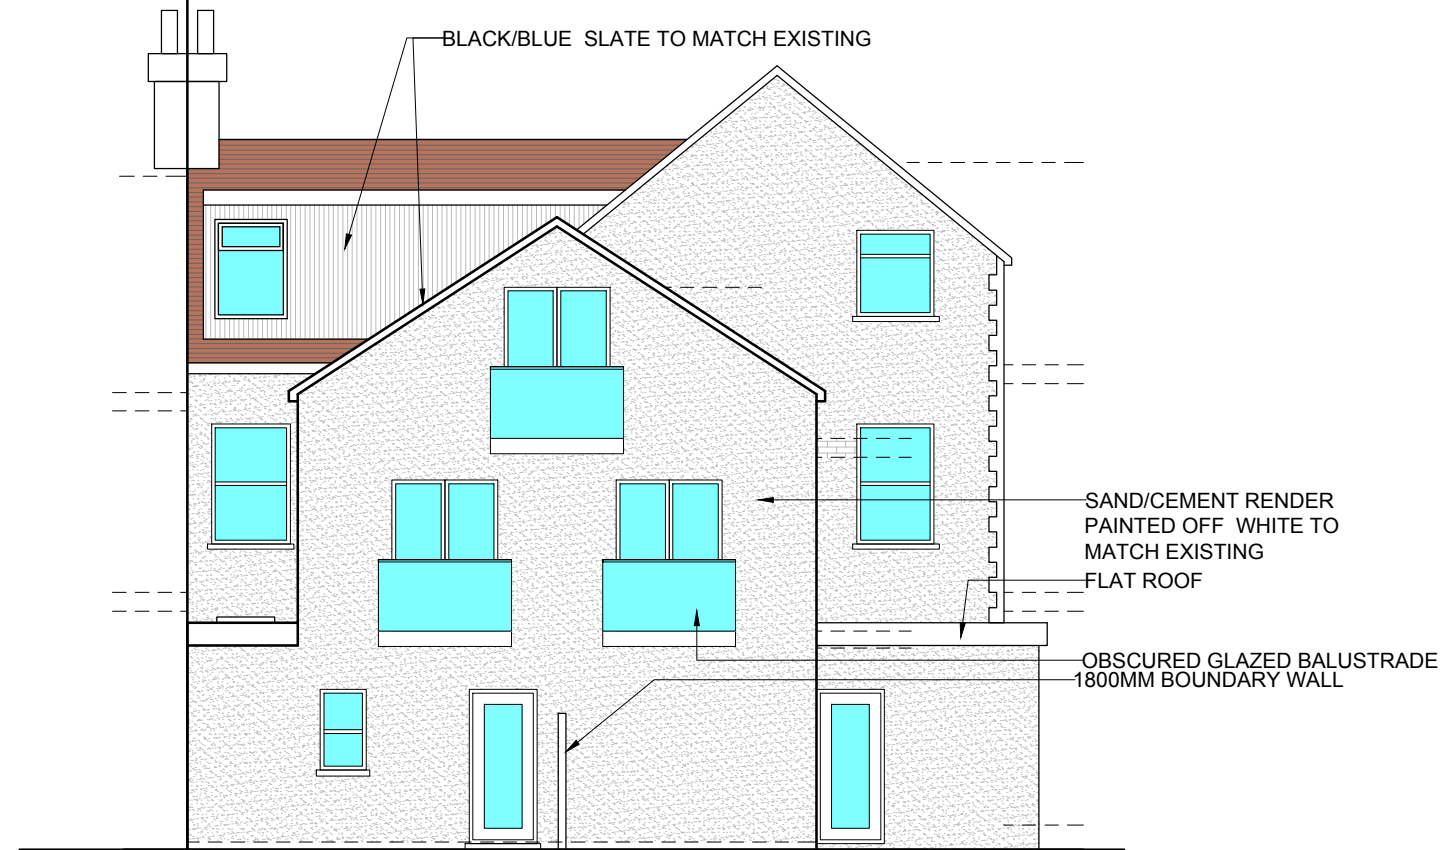

PROPOSED REAR ELEVATION

<small>© This drawing is copyright. Do not scale. Contractor to check all dimensions on site and to report any discrepancies directly to the SO.</small> Date: NOV 2023			
Project: 210-212 WHITCHURCH ROAD,			
Client:			
Description: PROPOSED PLANS	Job No: 203 R9	Scale: 1:100 ON A3	Drawn By: KG
			DESIGNS SK DESIGNS <small>588, Chepstow Way, Llanelli, Cardiff, CF23 8DU</small> <small>Tel: 029 20 781 950</small> <small>Fax: 029 20 781 950</small> <small>Email: info@skdesigns.org.uk</small>